

PART OF S.W. 1/4, SEC. 5, T.6N., R.1W., S.L.B.&M.
YE OLDE FARM NO. 1
 HARRISVILLE CITY
 LOTS 3-13
 SCALE: 1"=50'


170

TAXING UNIT: 20

PREFIX: 11-170

FOR COMPLETE ENG. DATA
 SEE ORIGINAL DED. PLAT IN
 BOOK 22, PAGE 6

NOTE: 7' UTILITY AND
 DRAINAGE EASEMENTS
 EACH SIDE OF PROPERTY
 LINES AS INDICATED BY
 DASHED LINES.

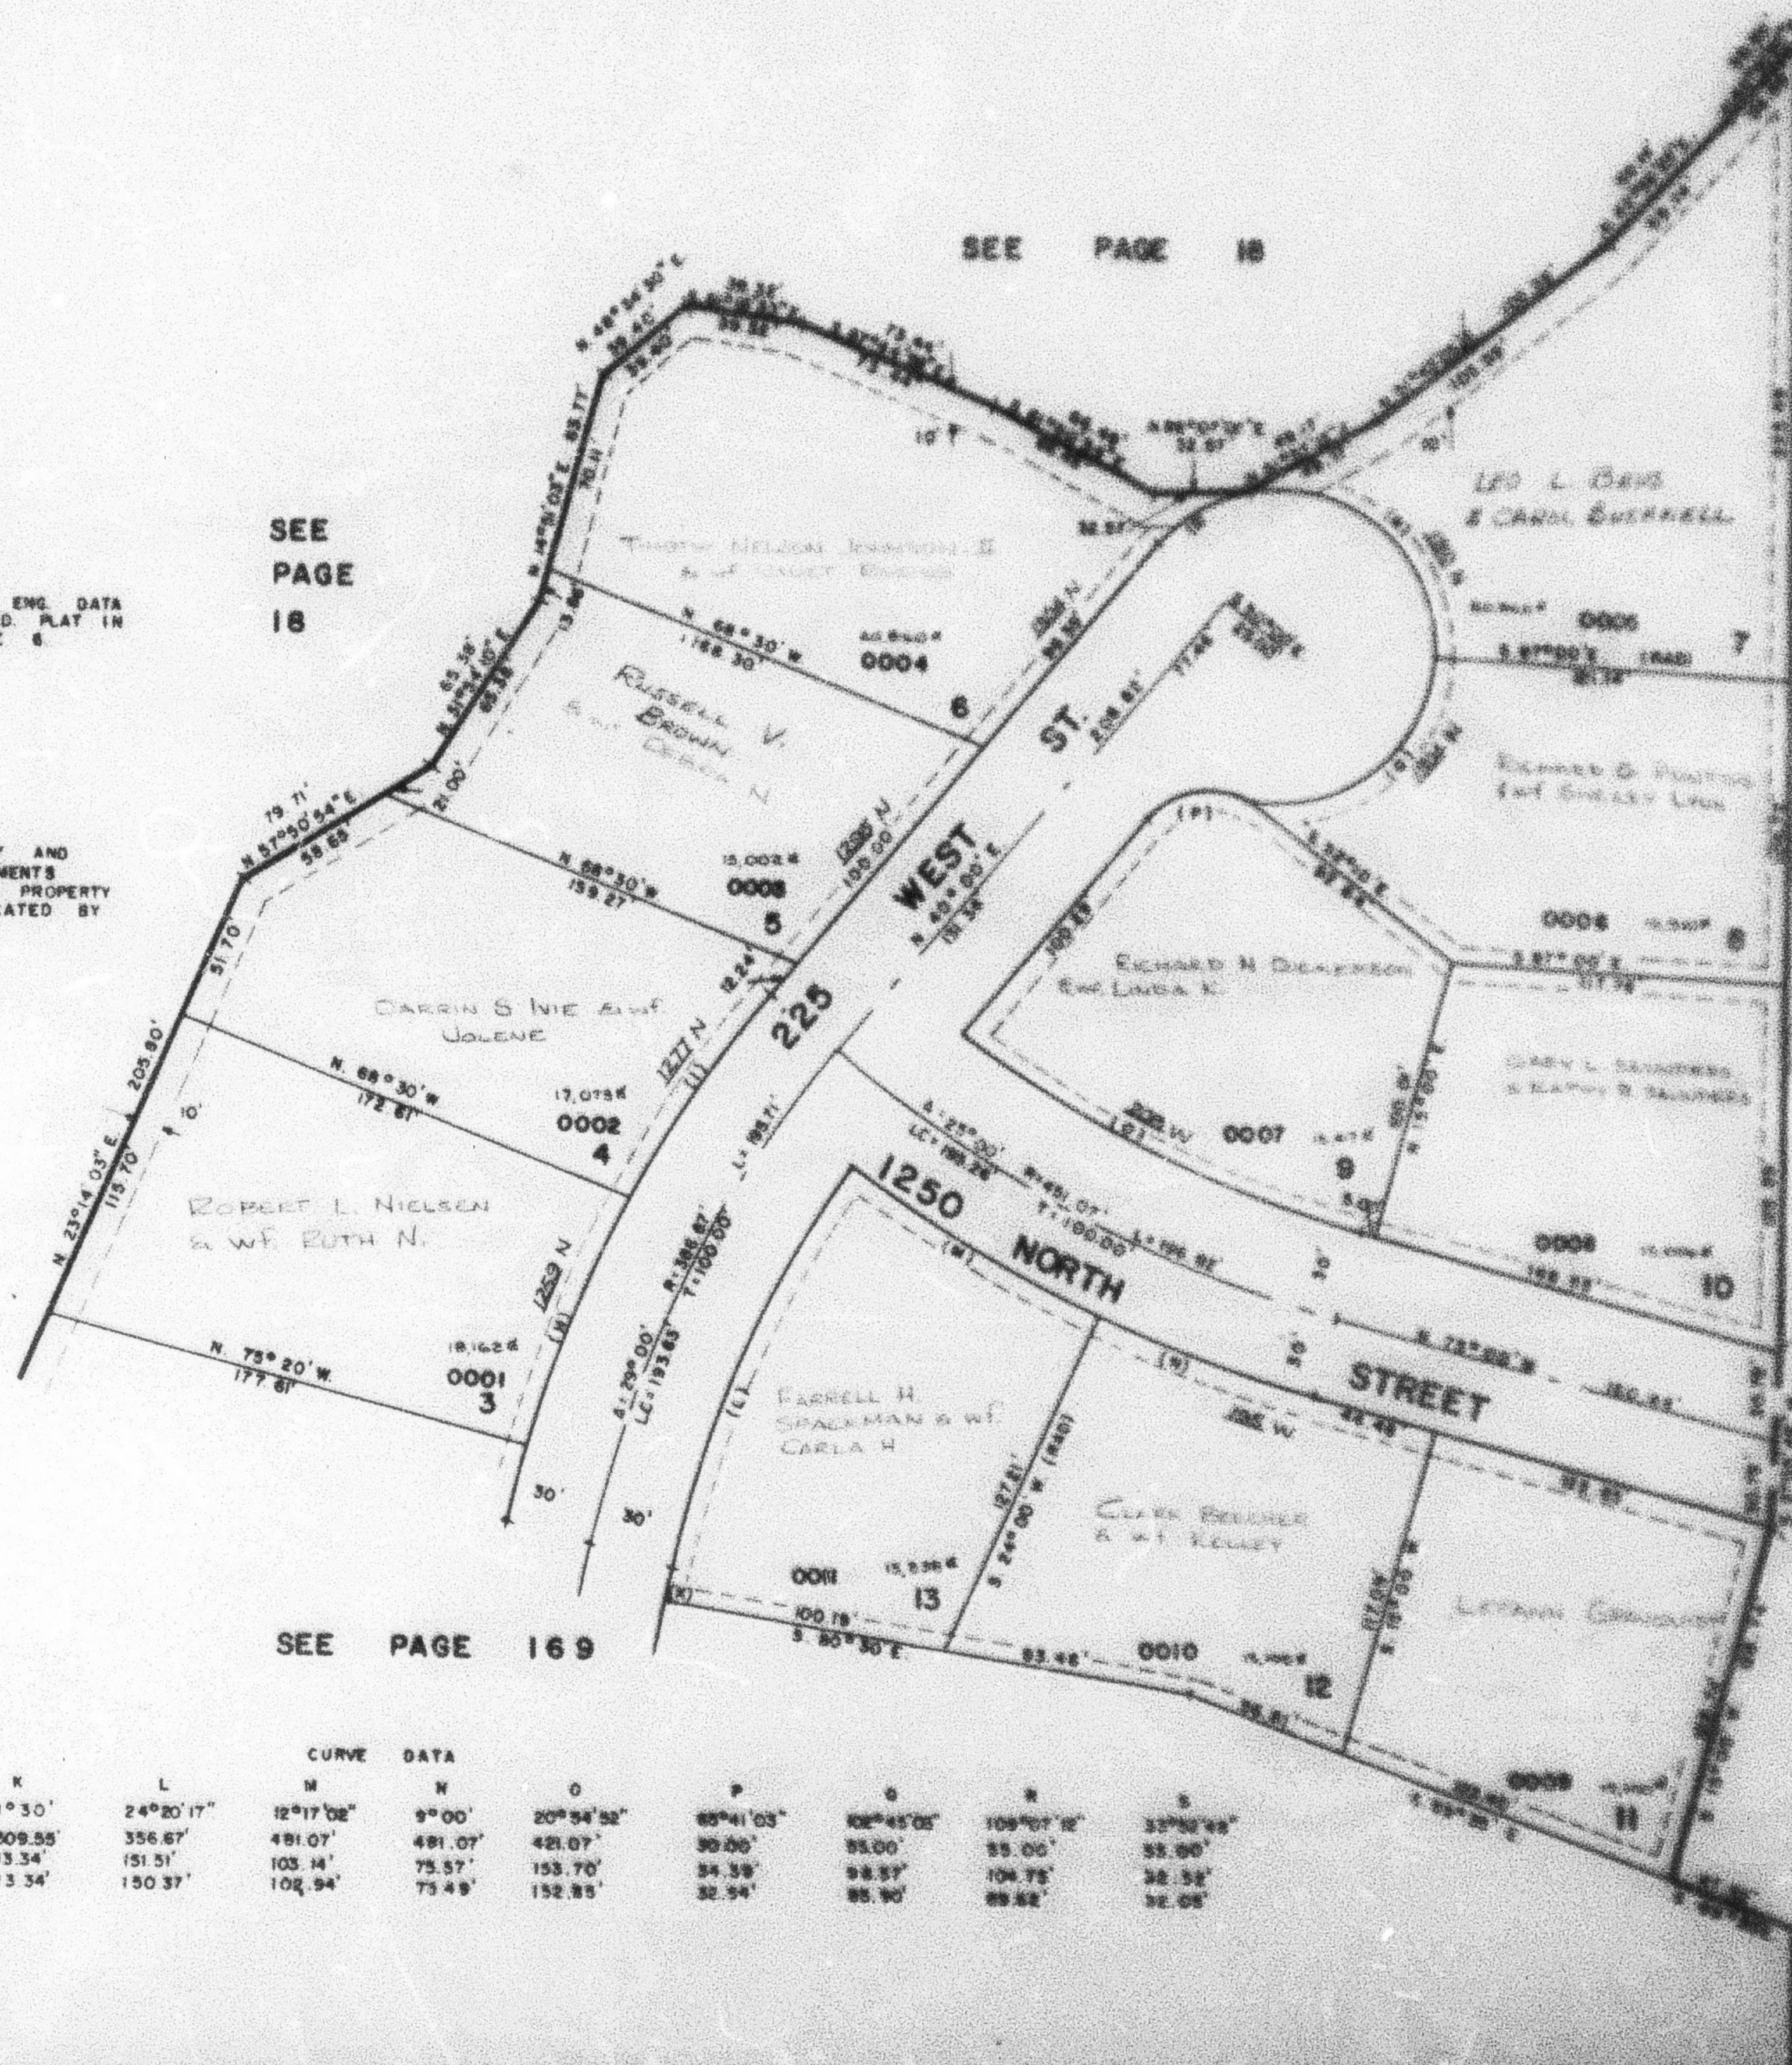

SEE PAGE 169

CURVE DATA											
M	I	K	L	N	N	O	P	Q	R	S	T
Δ=13°01'12"	12°18'42"	1°30'	24°20'17"	12°17'02"	9°00'	20°54'52"	65°41'03"	102°45'05"	109°07'12"	32°32'48"	
R=416.67'	416.67'	509.55'	356.67'	481.07'	481.07'	421.07'	30.00'	35.00'	35.00'	35.00'	
L=94.68'	89.53'	13.34'	151.51'	103.14'	75.57'	153.70'	34.38'	98.57'	104.75'	32.58'	
LC=94.48'	89.38'	13.34'	150.37'	102.94'	75.48'	152.85'	32.54'	95.90'	89.52'	32.05'	