

PART OF S.E. 1/4 SEC. 9, T.6N., R.1W., S.L.B. & M.

171

PACKER PLACE SUBDIVISION


TAXING UNIT - 25

IN OGDEN CITY

PREFIX 11-171

SCALE 1"=50'

SEE PAGE 44

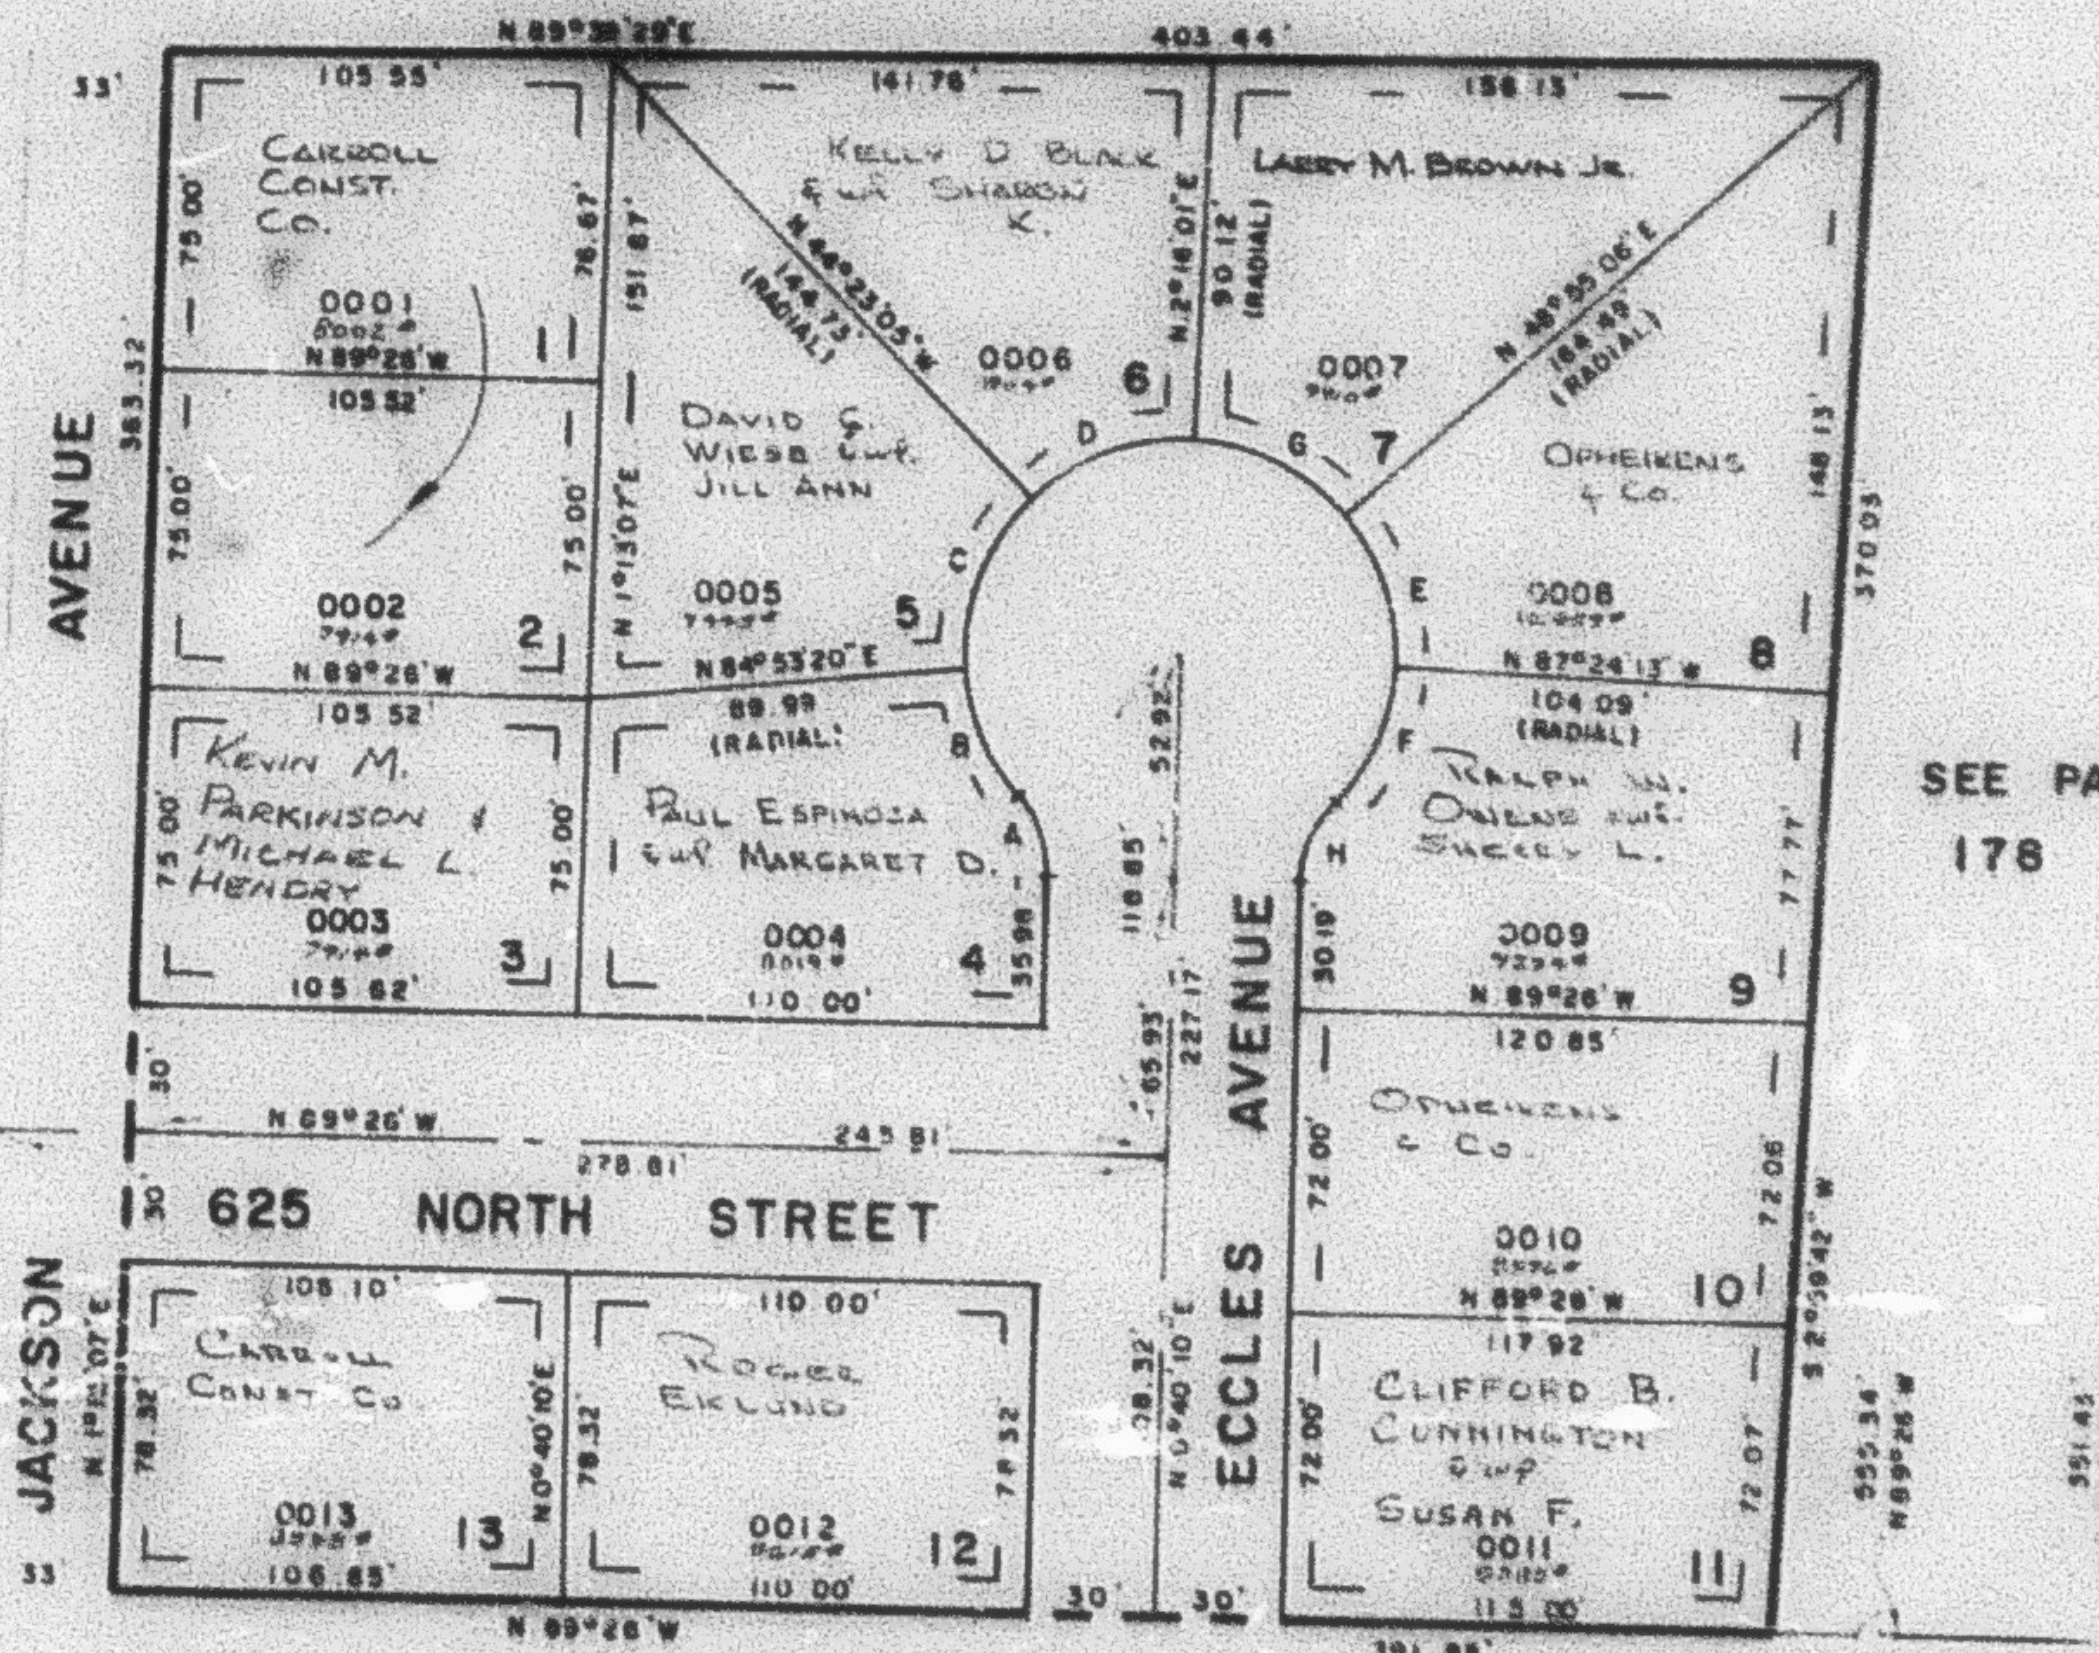

CURVE DATA							
A	B	C	D	E	F	G	H
35°37'44"	50°43'35"	48°39'05"	43°40'41"	39°28'58"	46°30'05"	41°24'35"	
30.00'	50.00'	50.00'	50.00'	50.00'	50.00'	30.00'	
21.68'	31.09'	44.27'	40.71'	38.12'	34.48'	40.71'	21.68'
LC: 21.21'	50.59'	42.84'	39.80'	37.20'	33.78'	39.80'	21.21'
N20°02'08"W	N22°55'33"W	N20°15'08"E	N68°56'28"E	N19°14'34"W	N22°20'18"E	N64°24'27"W	N21°22'28"E

7' UTILITY & DRAINAGE EASEMENT
EACH SIDE OF PROPERTY LINE
AS INDICATED BY DASHED LINES

FOR COMPLETE ENG. DATA
SEE ORIG. DED. PLAT. IN
BOOK 22, PAGE 11

W.F.J. 3-78