

PART OF S.E. 1/4 SEC. 9, T.6N., R.1W., S.L.B. & M.

171

PACKER PLACE SUBDIVISION


TAXING UNIT: 25

IN OGDEN CITY

PREFIX: 11-171

SCALE 1"=50'

SEE PAGE 44

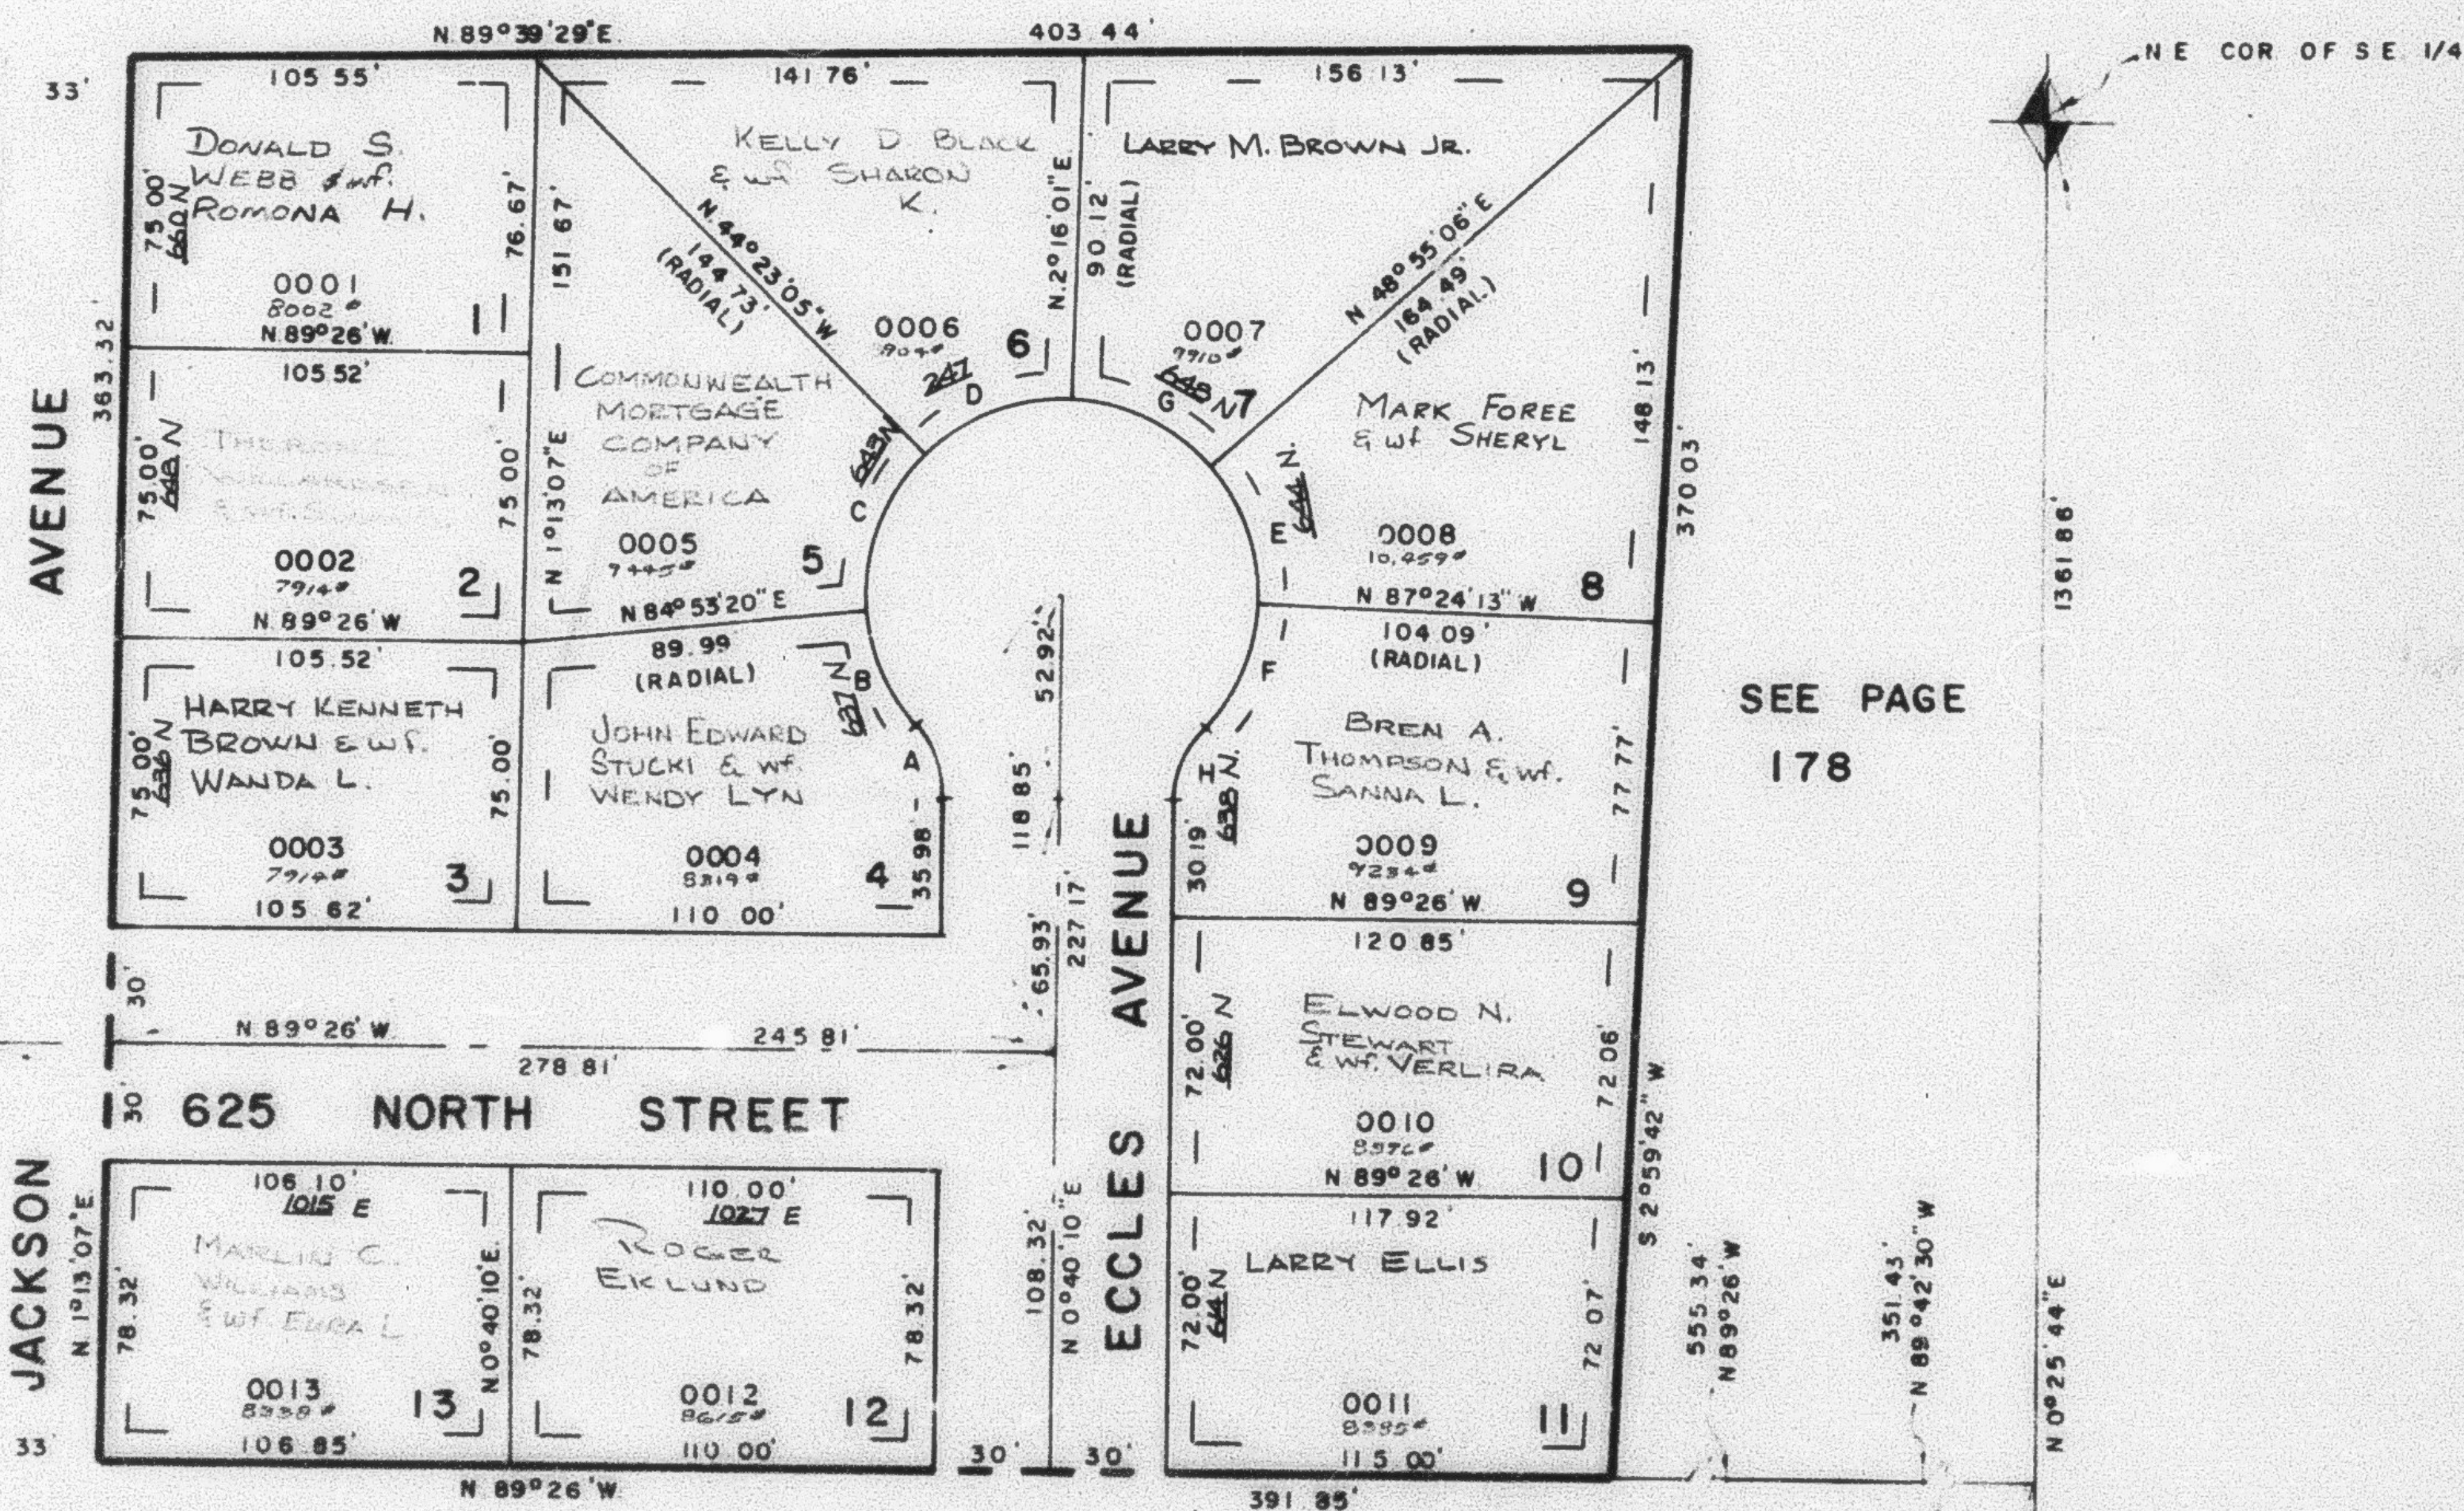

SEE PAGE 71

SEE PAGE 178

SEE PAGE 153

CURVE		DATA					
A	B	C	D	E	F	G	H
A: 41°24'35"	35°37'44"	50°43'35"	46°39'05"	43°40'41"	39°28'58"	46°39'05"	41°24'35"
R: 30.00'	50.00'	50.00'	50.00'	50.00'	50.00'	50.00'	30.00'
L: 21.68'	31.09'	44.27'	40.71'	38.12'	34.46'	40.71'	21.68'
LC: 21.21'	30.59'	42.84'	39.60'	37.20'	33.78'	39.60'	21.21'
N 20°02'08" W		N 22°55'33" W		N 20°15'08" E		N 68°56'28" E	
				N 19°14'34" W		N 22°20'16" E	
						N 64°24'27" W	
						N 21°22'28" E	

7' UTILITY & DRAINAGE EASEMENT
EACH SIDE OF PROPERTY LINE
AS INDICATED BY DASHED LINES

FOR COMPLETE ENG DATA
SEE ORIG DED PLAT IN
BOOK 22, PAGE 11

SE COR OF NE 1/4
OF SE 1/4