

PART OF S.E. 1/4 SEC. 9, T.6N., R.1W., S.L.B. & M.

171

PACKER PLACE SUBDIVISION

IN OGDEN CITY

PREFIX: 11-171


TAXING UNIT: 25

SCALE 1"=50'

SEE PAGE 44

SEE PAGE 71

SEE PAGE 178

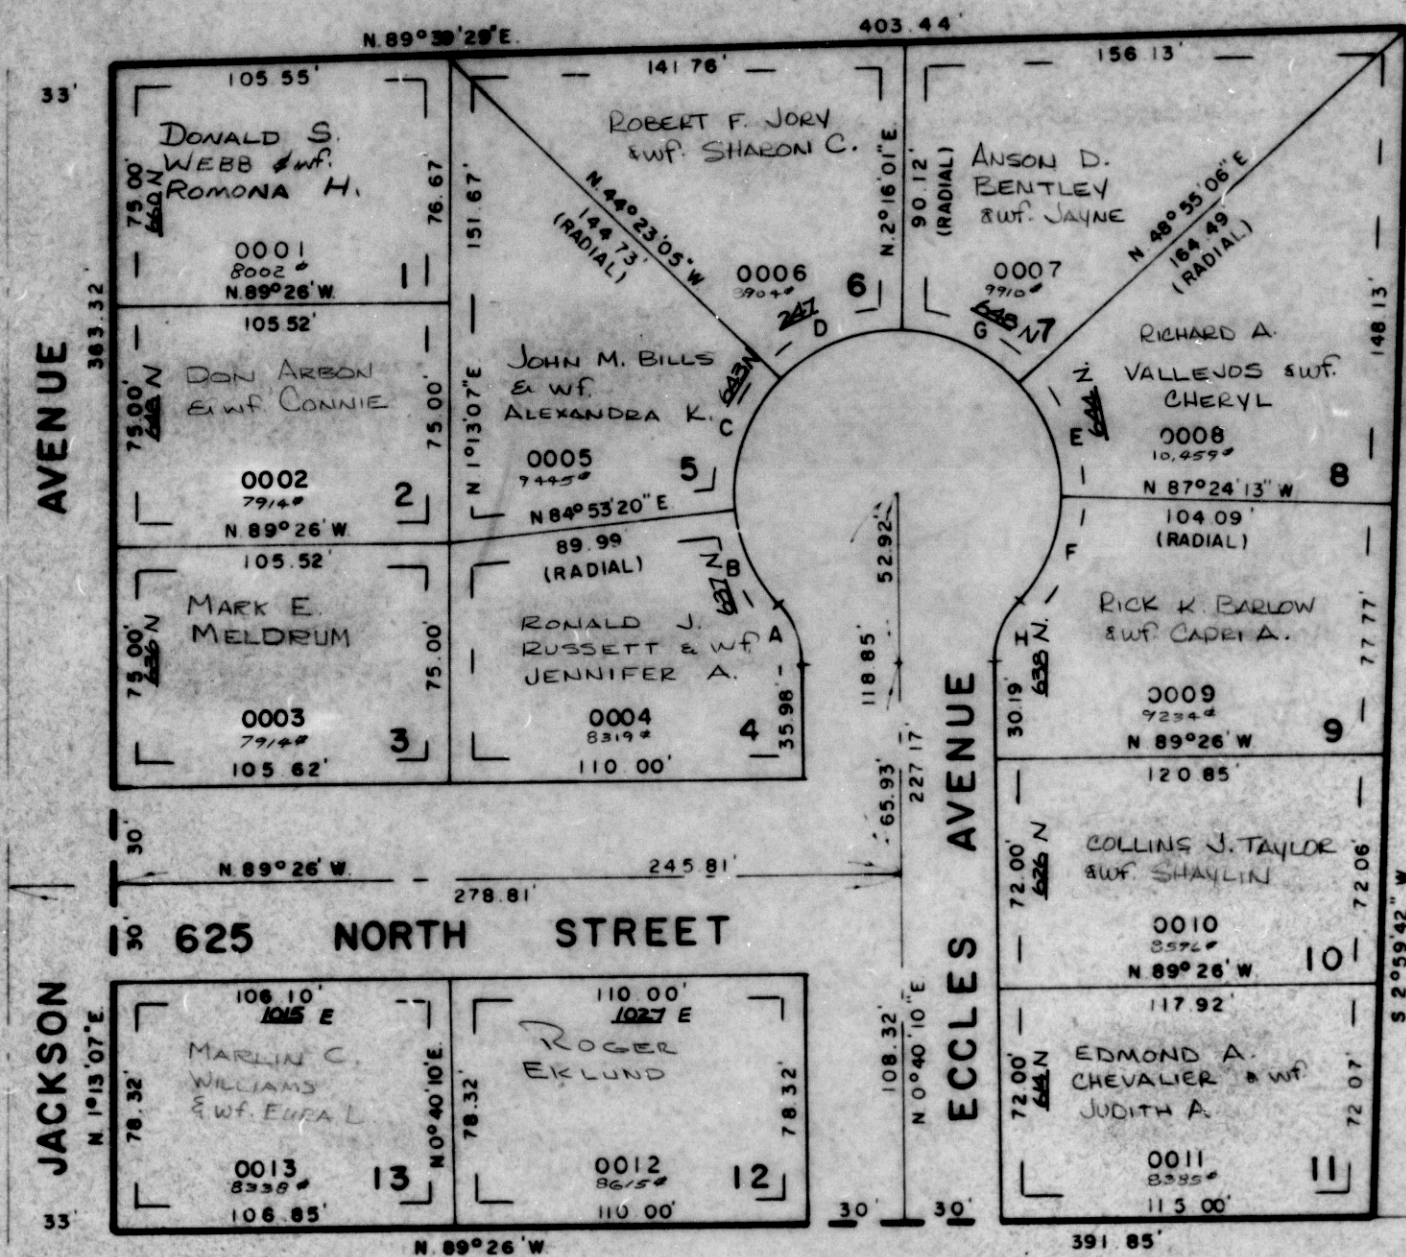

SEE PAGE 153

CURVE DATA		CURVE DATA		CURVE DATA		CURVE DATA		CURVE DATA	
A	B	C	D	E	F	G	H	I	J
Δ: 41°24'35"	35°37'44"	50°43'55"	46°39'05"	43°40'41"	39°28'58"	46°39'05"	41°24'35"		
R: 30.00'	50.00'	50.00'	50.00'	50.00'	50.00'	50.00'	30.00'		
L: 21.68'	31.09'	44.27'	40.71'	38.12'	34.46'	40.71'	21.68'		
LC: 21.21'	30.59'	42.84'	39.60'	37.20'	33.78'	39.60'	21.21'		
N20°02'08"W	N22°55'33"W	N20°15'08"E	N68°56'28"E	N19°14'34"W	N22°20'16"E	N64°24'27"W	N21°22'26"E		

7' UTILITY & DRAINAGE EASEMENT
EACH SIDE OF PROPERTY LINE
AS INDICATED BY DASHED LINES

FOR COMPLETE ENG DATA
SEE ORIG DED PLAT IN
BOOK 22, PAGE 11

SE COR OF NE 1/4
OF SE 1/4

W.F.J. 3-79