

PART OF S.W. 1/4 SEC. 9, T.6 N., R.1 W., S.L.B.M.
NORTHWOOD HOMES SUBDIVISION NO. 1
 LOTS 1-5, 28-33, 43
 IN OGDEN CITY
 SCALE 1"=50


174

TAXING UNIT 25

PREFIX 11-174

SEE PAGE 45

SEE PAGE 175

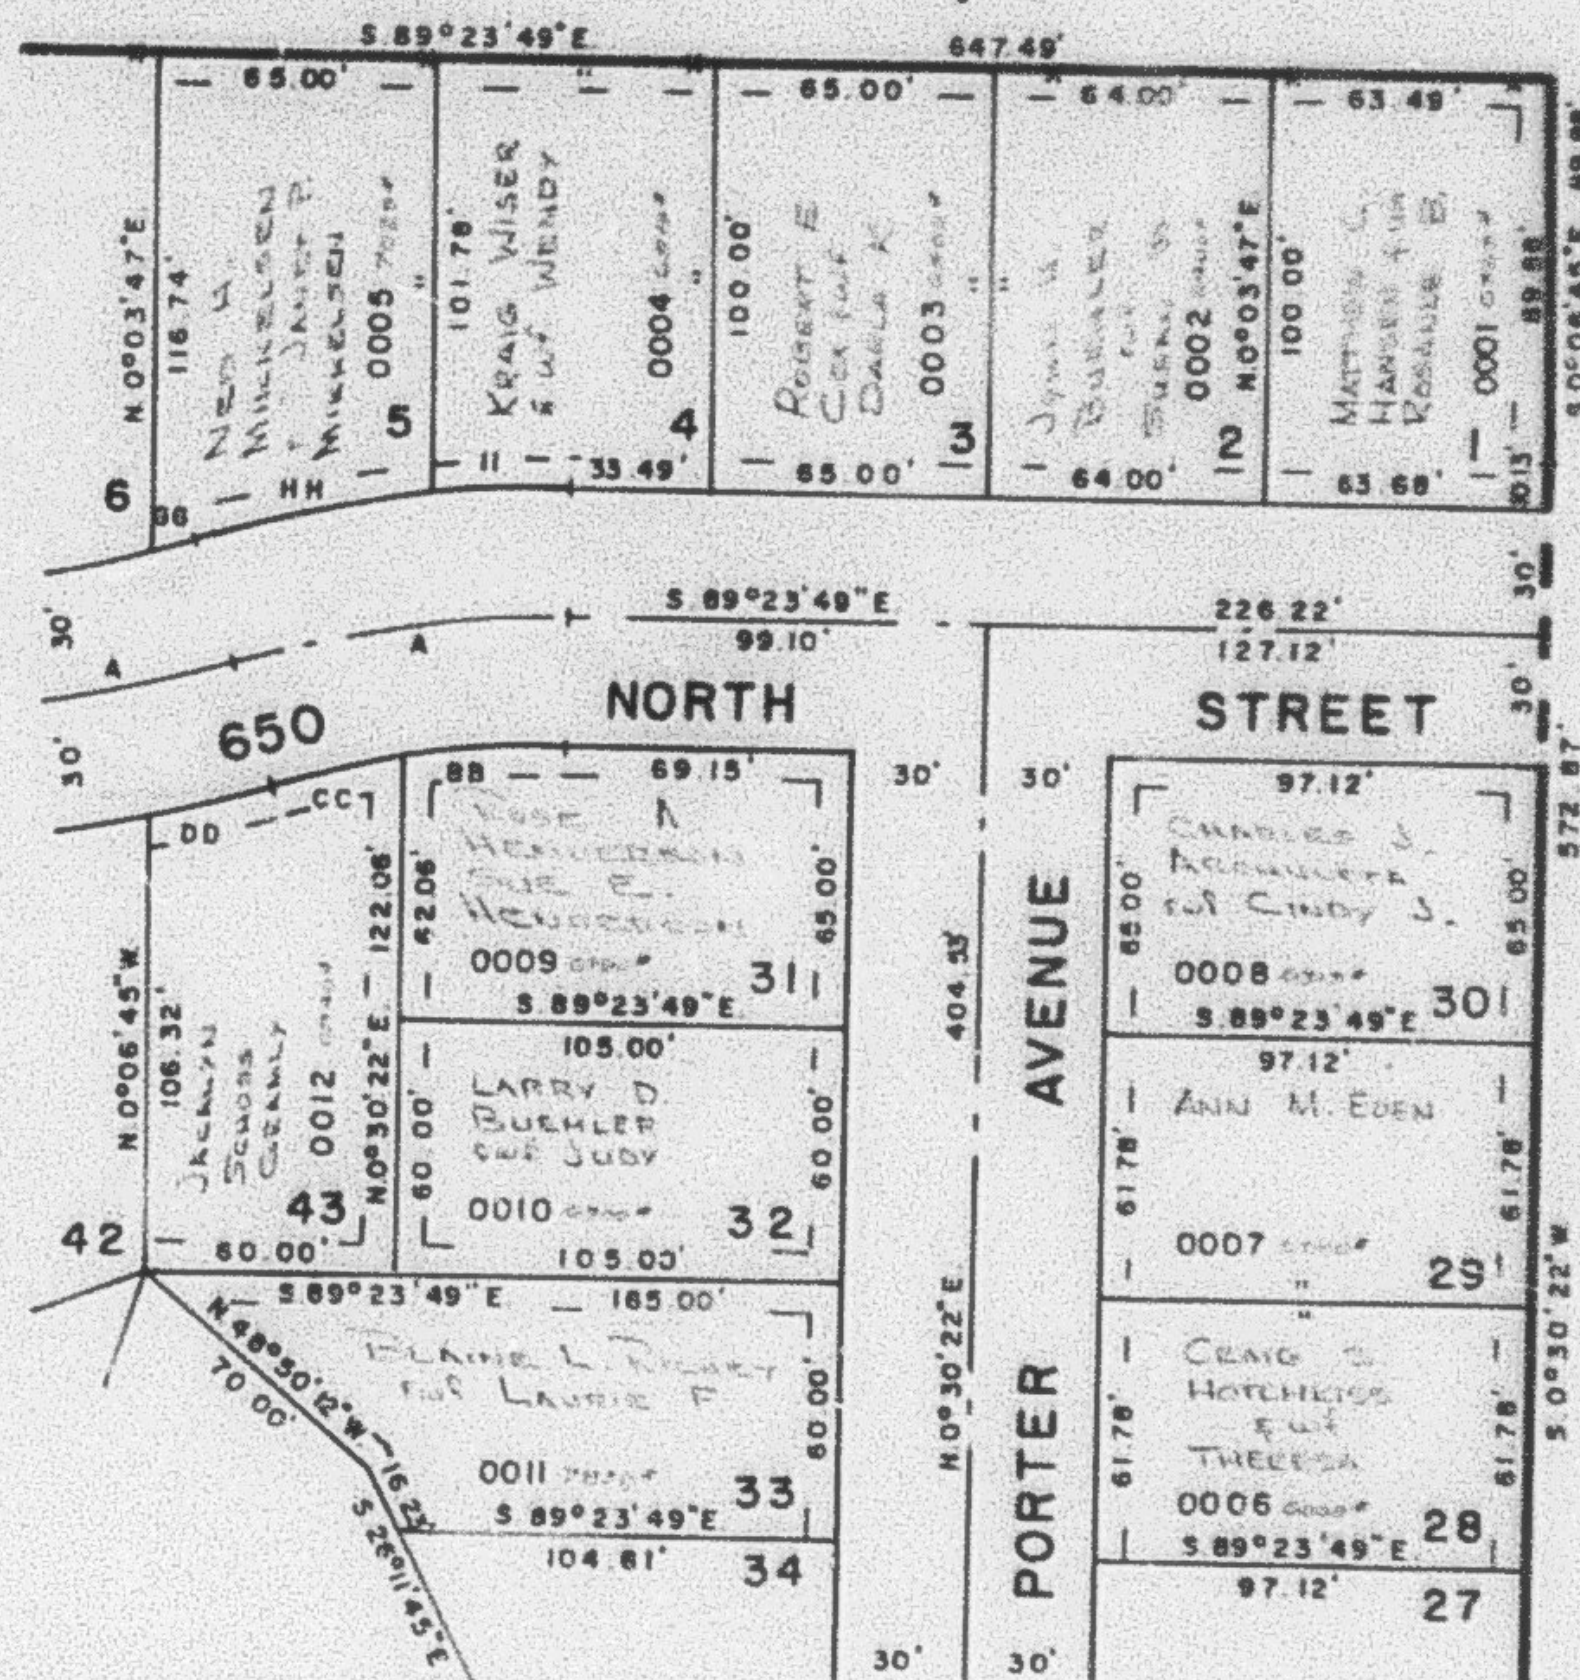

SEE PAGE 80-2

SEE PAGE 177

CURVE		DATA					
A	BB	CC	DD	EE	GG	HH	II
Δ: 18°12'10"	9°23'27"	8°48'43"	6°01'07"	12°11'02"	2°27'02"	11°44'12"	6°27'58"
R: 249.69'	219.69'	219.69'	279.69'	279.69'	219.69'	279.69'	279.69'
L: 79.33'	36.01'	33.79'	29.38'	59.48'	9.40'	57.29'	31.56'
T: 40.00'							
LC: 78.99'	35.97'	33.78'	29.36'	59.36'	9.40'	57.19'	31.55'
N81°30'06"E	N85°54'28"E	N76°48'23"E	N75°24'35"E	N84°30'40"E	N73°37'32"E	N78°16'07"E	N87°22'12"E

7 UTILITY & DRAINAGE EASEMENTS
 EACH SIDE OF PROPERTY LINE
 AS INDICATED BY DASHED LINES

FOR COMPLETE ENG. DATA
 SEE ORIG. DED. PLAT IN
 BOOK 22, PAGE 65