

17


LOTS 1-5, 28-33, 43

IN OPEN CITY

PREFIX - 11 1 7 4

SCALE 1" = 50'

SEE PAGE 43

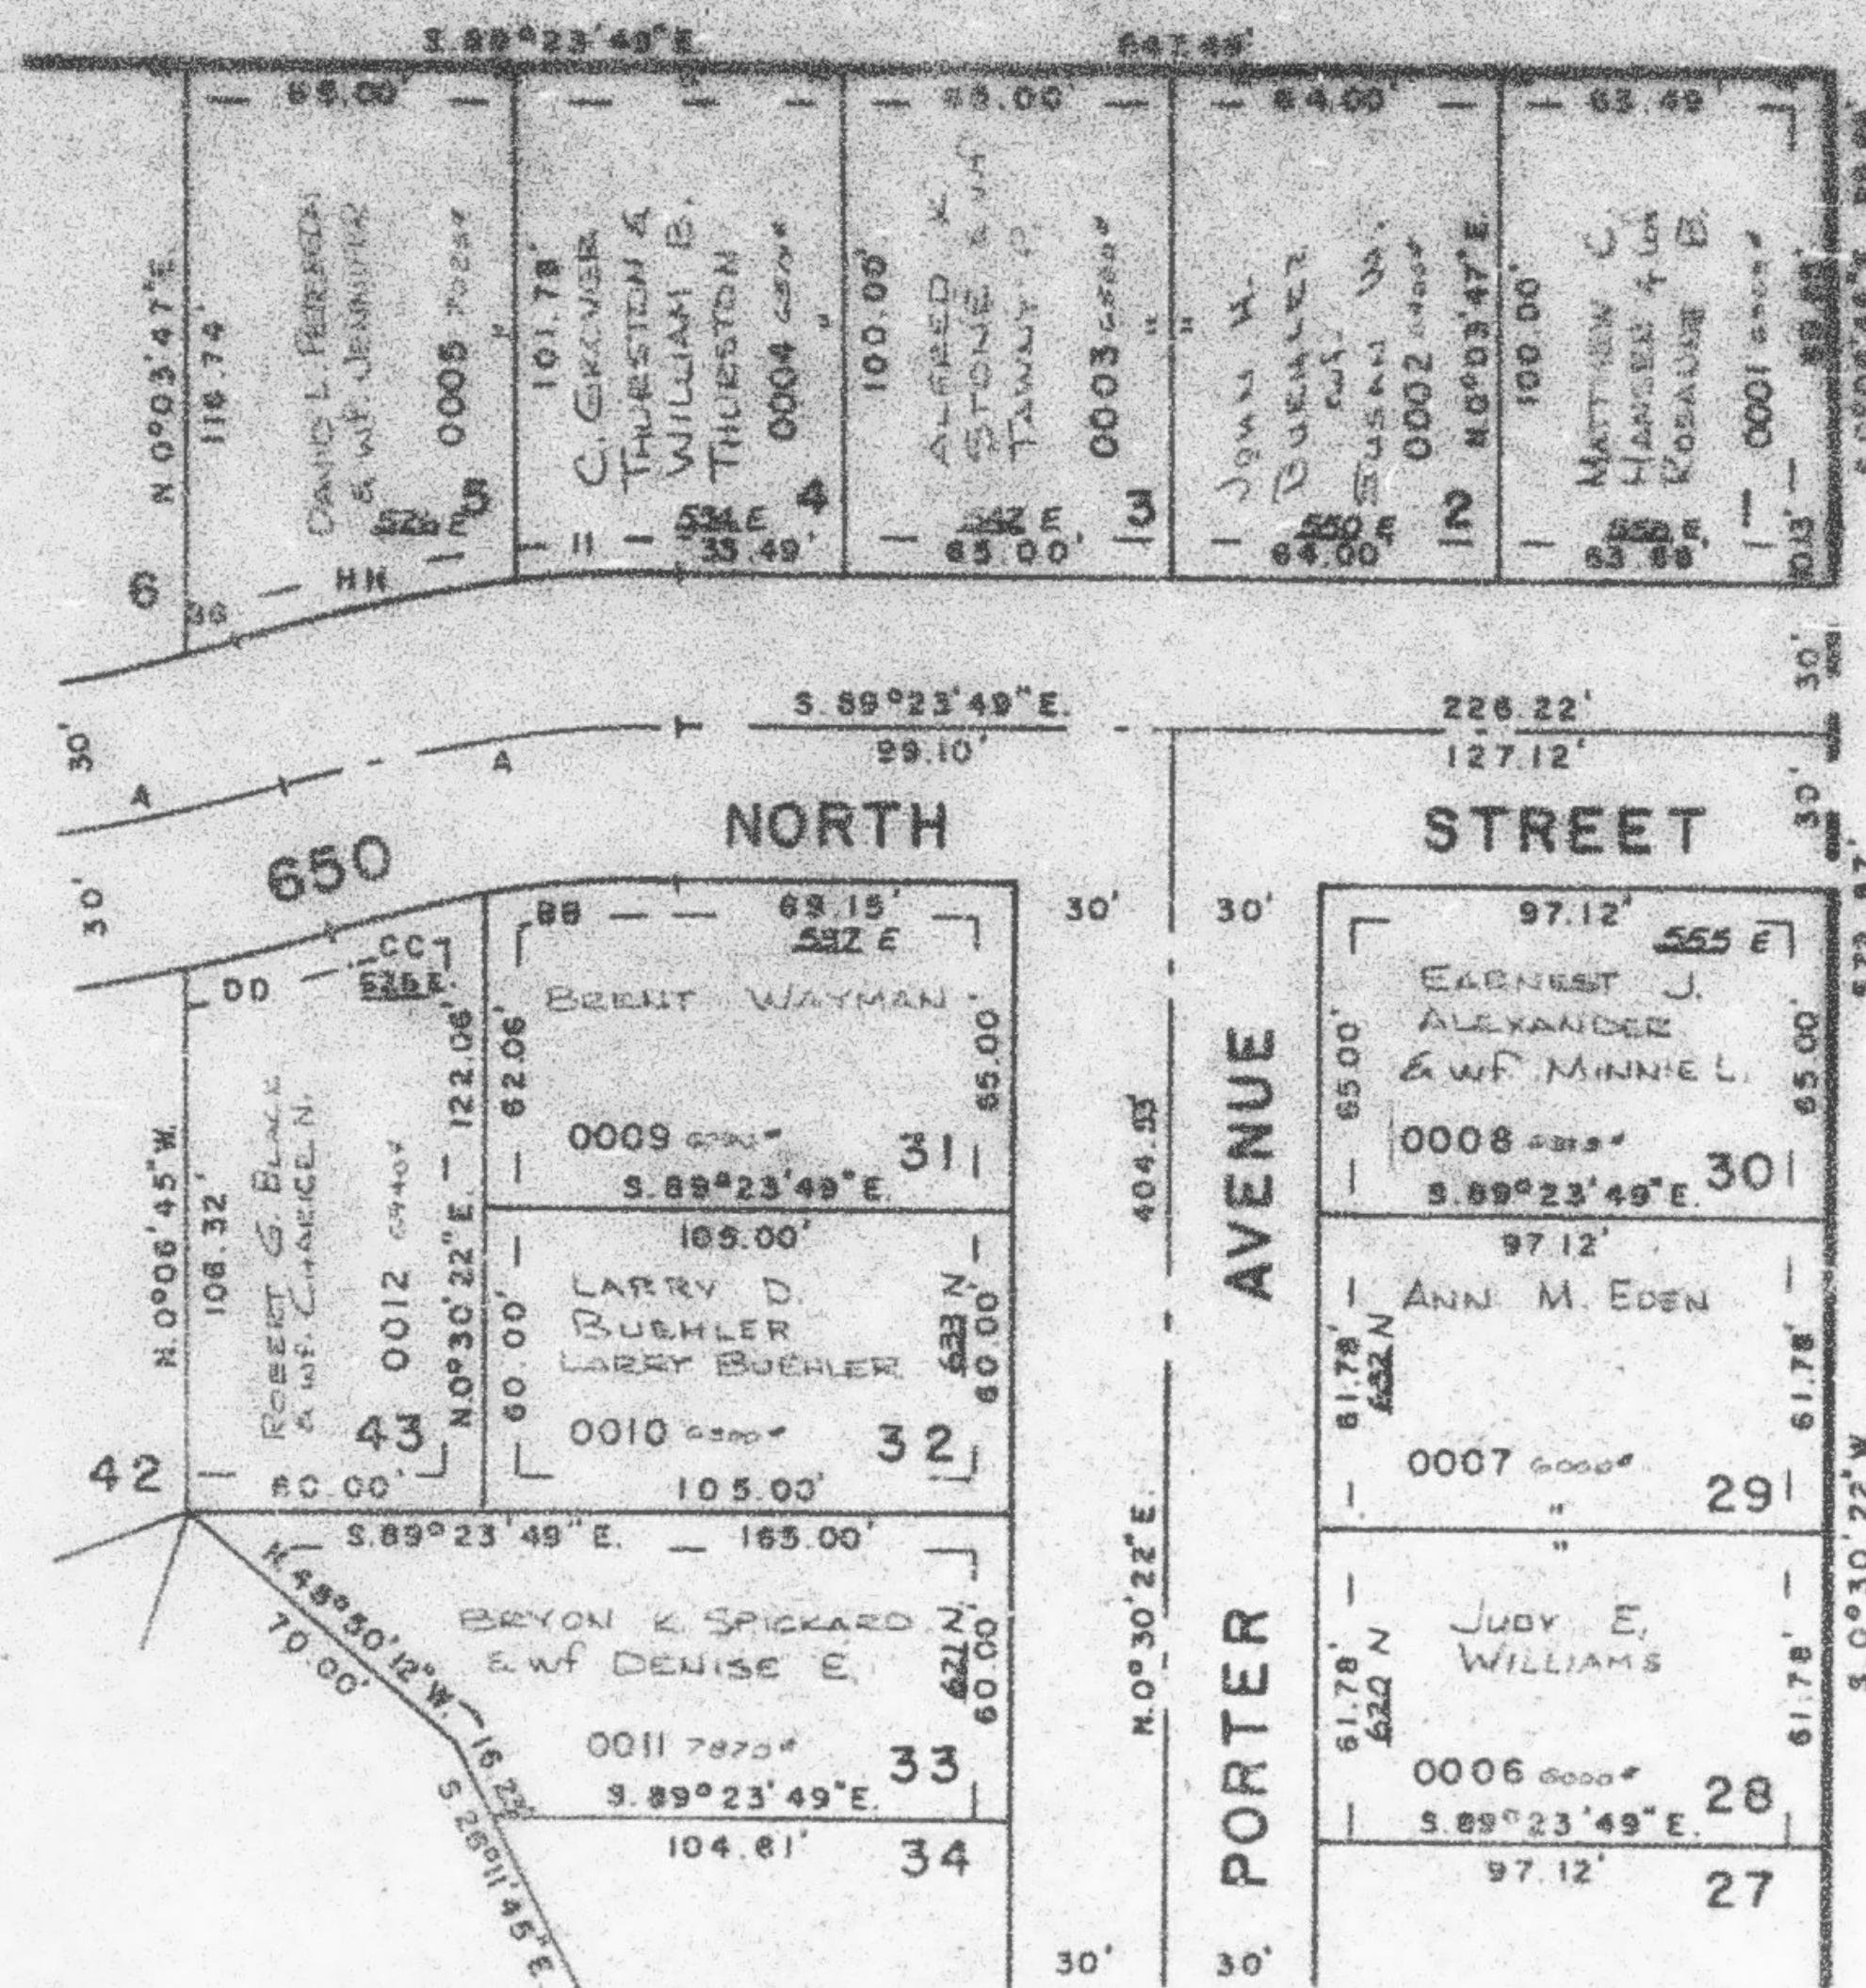

SEE PAGE 175

SEE PAGE 80-2

SEE PAGE 177

		CURVE				DATA		
A	BB	CC	DD	EE	GG	HH	II	
Δ= 18°12'10"	9°23'27"	8°48'43"	6°01'07"	12°11'02"	2°27'02"	11°44'12"	6°27'58"	
R= 249.69'	219.69'	219.69'	279.69'	279.69'	219.69'	279.69'	279.69'	
L= 79.33'	36.01'	33.79'	29.38'	59.48'	9.40'	57.29'	31.55'	
T= 40.00'								
LC= 78.99'	35.97'	33.76'	29.35'	59.35'	9.40'	57.19'	31.55'	
N81°30'06"E, N.85°54'28"E, N.78°48'23"E, N.75°24'35"E, N.88°30'40"E, N.73°37'32"E, N.78°18'07"E, N.87°22'12"E								

7' UTILITY & DRAINAGE EASEMENTS
EACH SIDE OF PROPERTY LINE
AS INDICATED BY DASHED LINES

FOR COMPLETE ENG. DATA
SEE ORIG. DED. PLAT IN
BOOK 22, PAGE 65