

PART OF S.W. 1/4 SEC. 9, T.6N., R.1W., S.L.B.&M.
NORTHWOOD HOMES SUBDIVISION NO. 1

175

LOTS 6-12, 40-42

IN OGDEN CITY

TAXING UNIT 25


PREFIX 11-175

SCALE 1"=50'

SEE PAGE 45

SEE PAGE 35

SEE PAGE 174

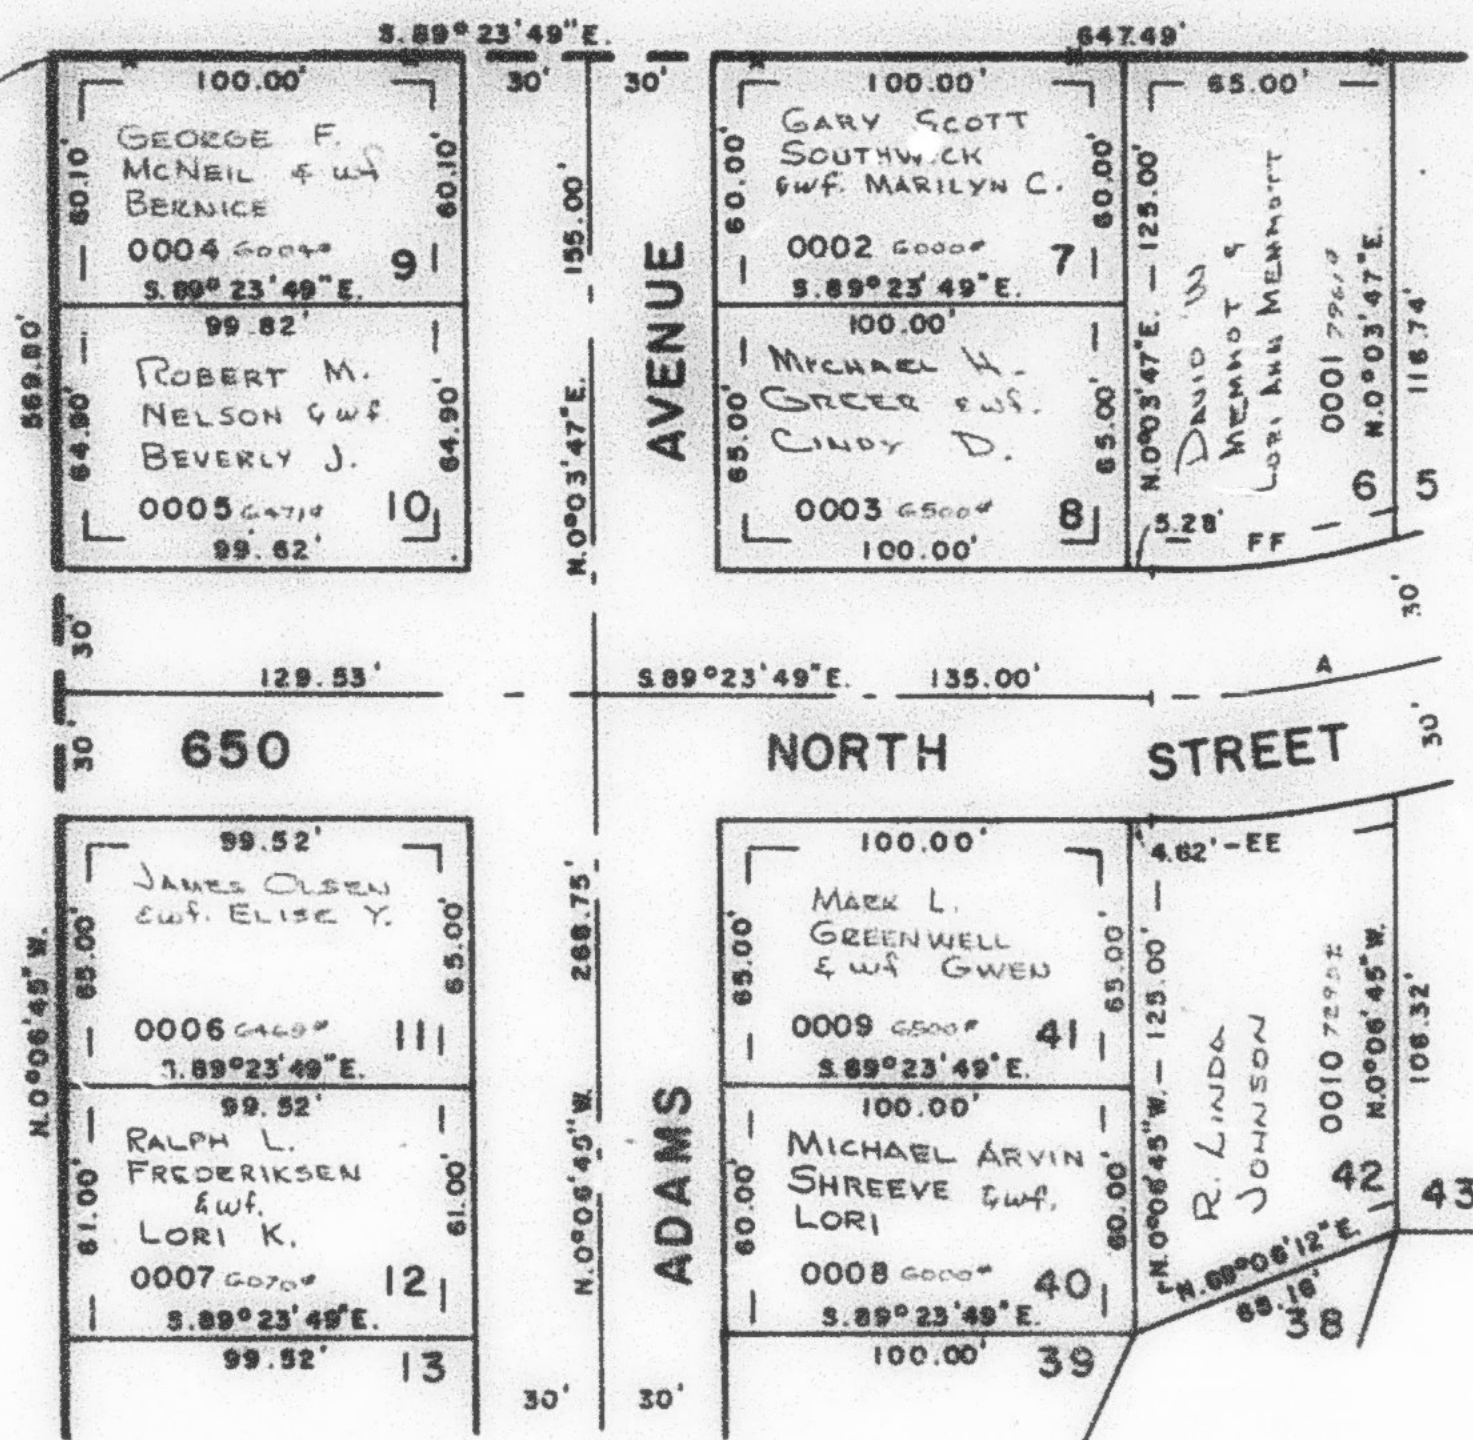

SEE PAGE 176

CURVE DATA

	A	EE	FF
A=	18°12'10"	12°11'02"	15°48'08"
R=	249.29'	279.69'	219.69'
L=	79.33'	59.48'	60.40'
T=	40.00'		
LC=	78.99'	59.38'	60.21'
	N81°30'06"E.	N84°30'40"E.	N82°43'57"E.

7' UTILITY & DRAINAGE EASEMENTS
 EACH SIDE OF PROPERTY LINE
 AS INDICATED BY DASHED LINES

FOR COMPLETE ENG. DATA
 SEE ORIG. DED. PLAT IN
 BOOK 22, PAGE 65