

175

PART OF S.W. 1/4 SEC. 9, T. 6 N., R. 1 W., S. L. B. & M.

NORTHWOOD HOMES SUBDIVISION NO. 1

LOTS 6-12, 40-42
IN OGDEN CITY

SCALE 1" = 50'


TAXING UNIT: 25

PREFIX: 11-175

SEE PAGE 45

SEE PAGE 35

SEE PAGE 174

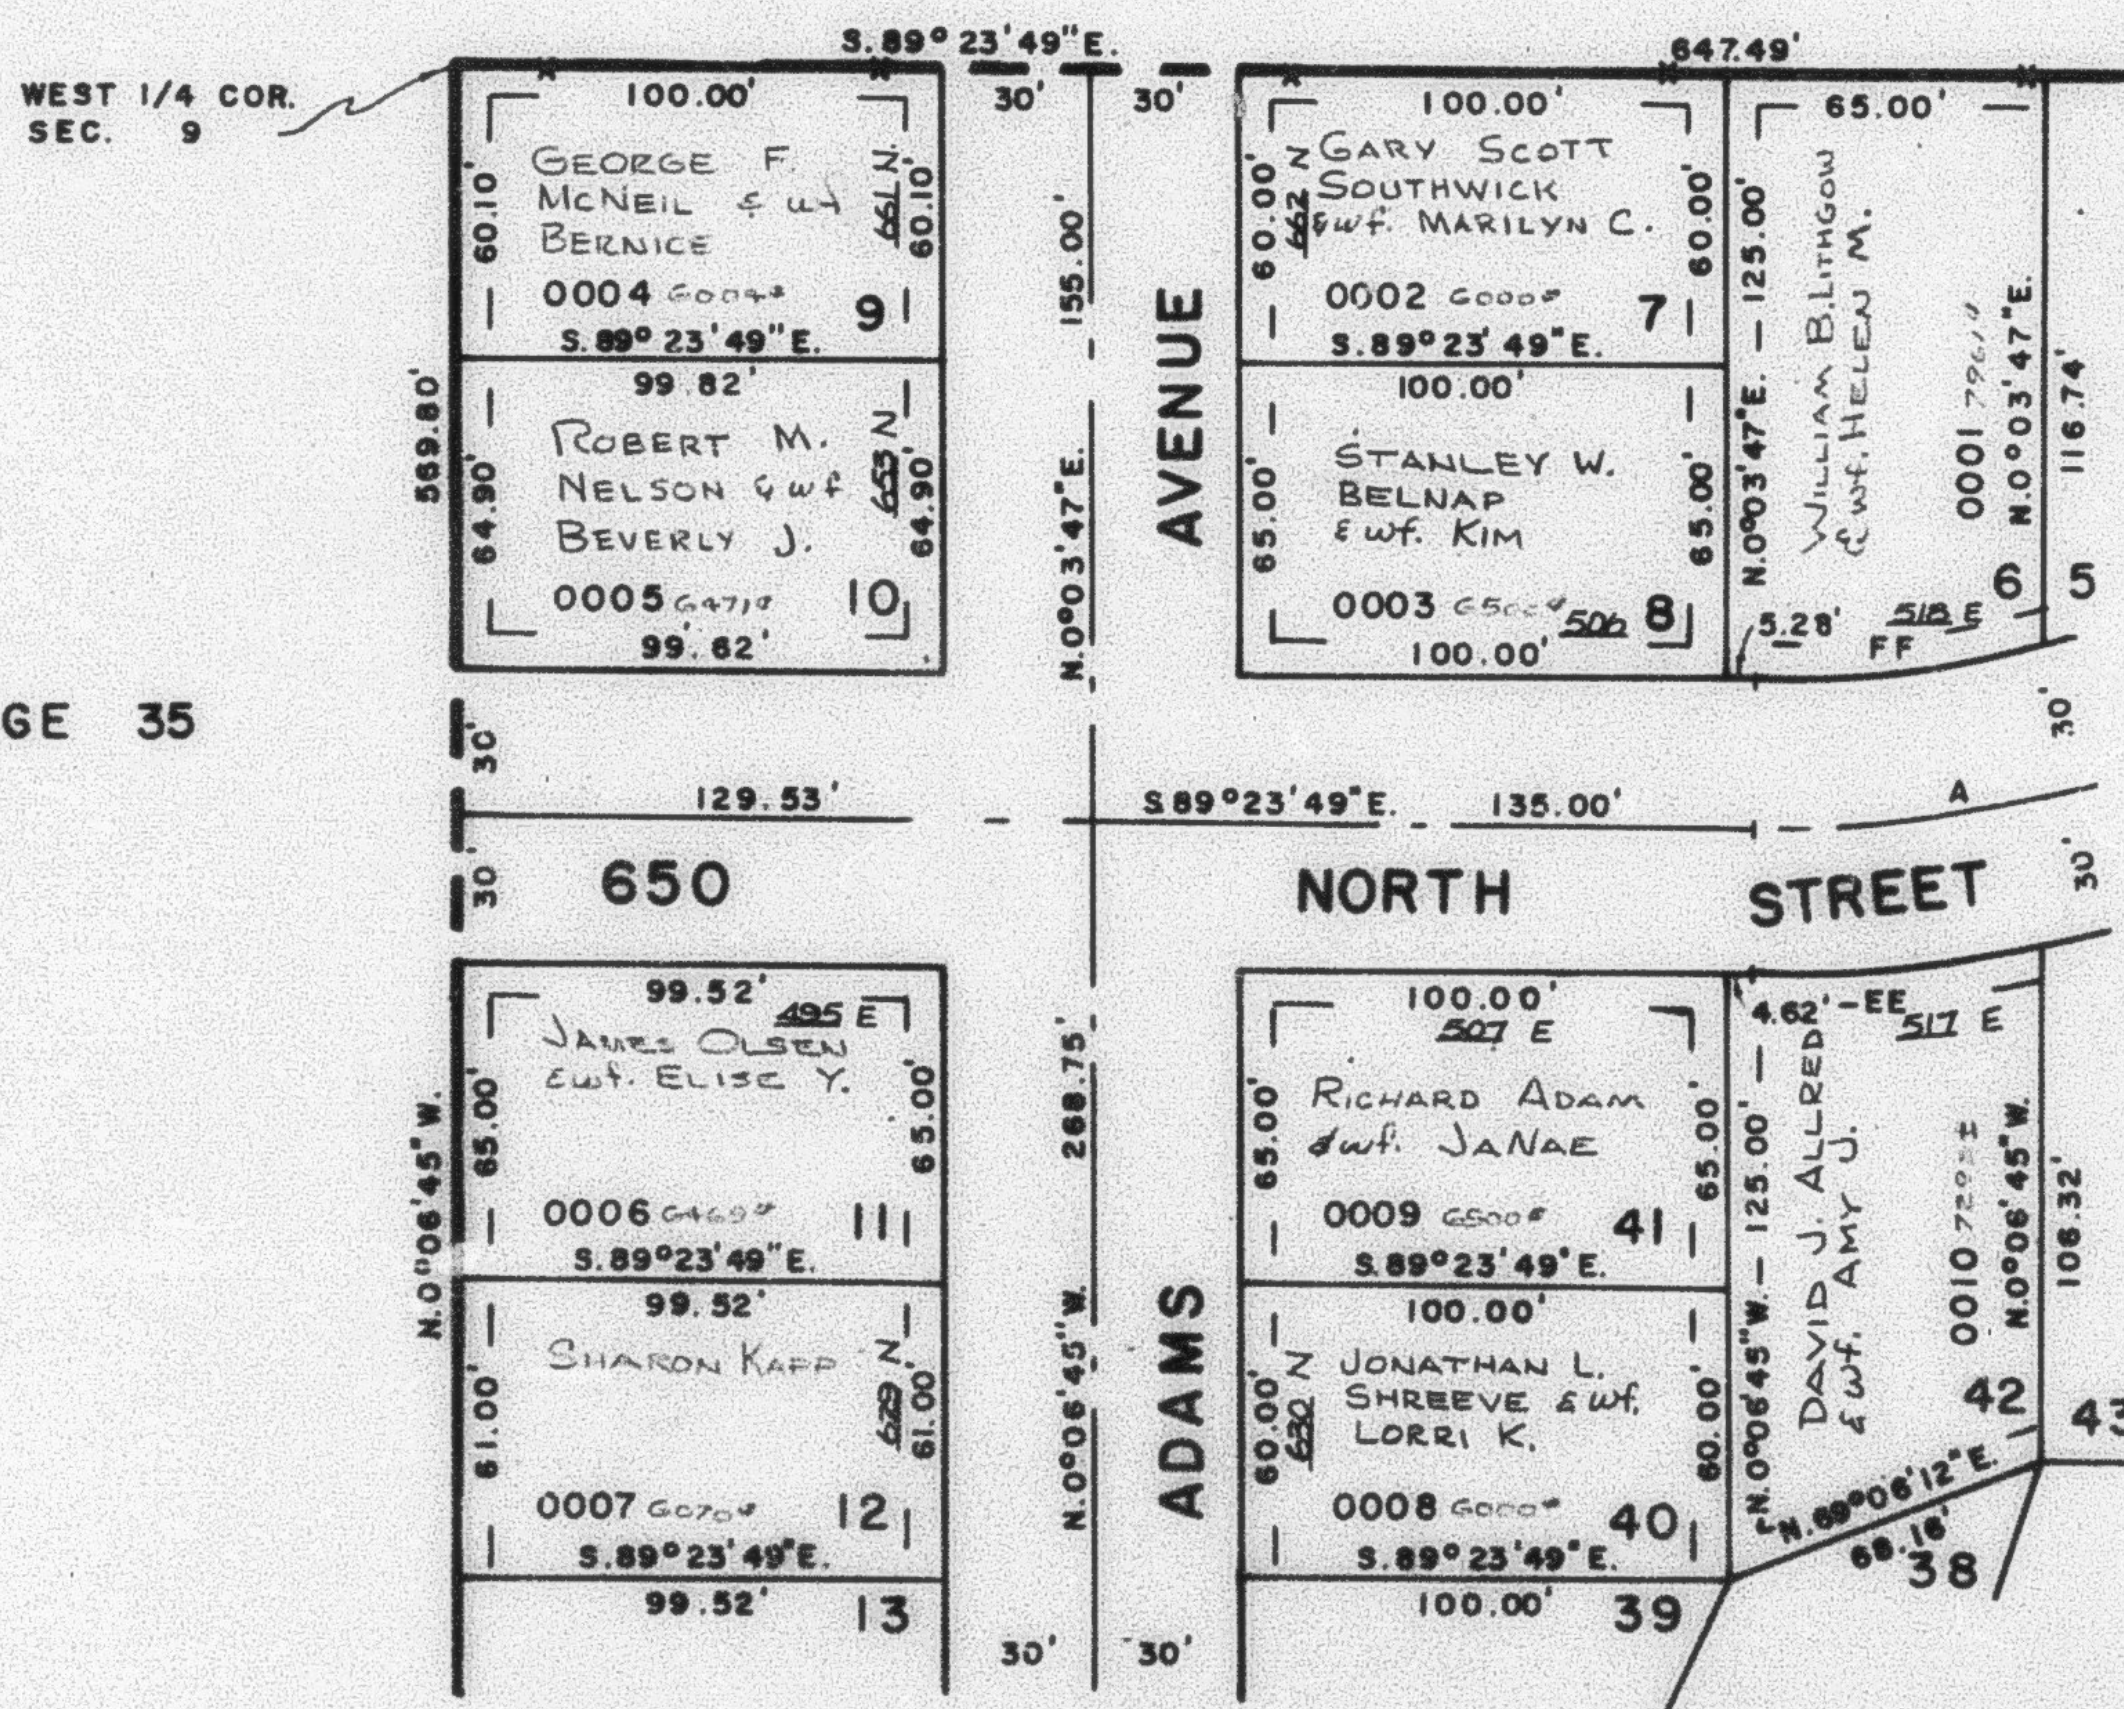

SEE PAGE 176

CURVE DATA			
	A	EE	FF
A=	18°12'10"	12°11'02"	15°48'08"
R=	249.89'	279.69'	219.69'
L=	79.33'	59.48'	60.40'
T=	40.00'		
LC=	78.99'	59.38'	60.21'
	N81°30'06"E. N84°30'40"E. N82°43'57"E.		

7' UTILITY & DRAINAGE EASEMENTS
EACH SIDE OF PROPERTY LINE
AS INDICATED BY DASHED LINES

FOR COMPLETE ENG. DATA
SEE ORIG. DED. PLAT IN
BOOK 22, PAGE 65