

PART OF S.W. 1/4 SEC. 9, T.6 N., R.1 W., S.L.B. & M.
NORTHWOOD HOMES SUBDIVISION NO. 1

175

LOTS 6-12, 40-42

TAXING UNIT 25

IN OGDEN CITY


PREFIX 11-175

SCALE 1" = 50'

SEE PAGE 45

SEE PAGE 35

SEE PAGE 174

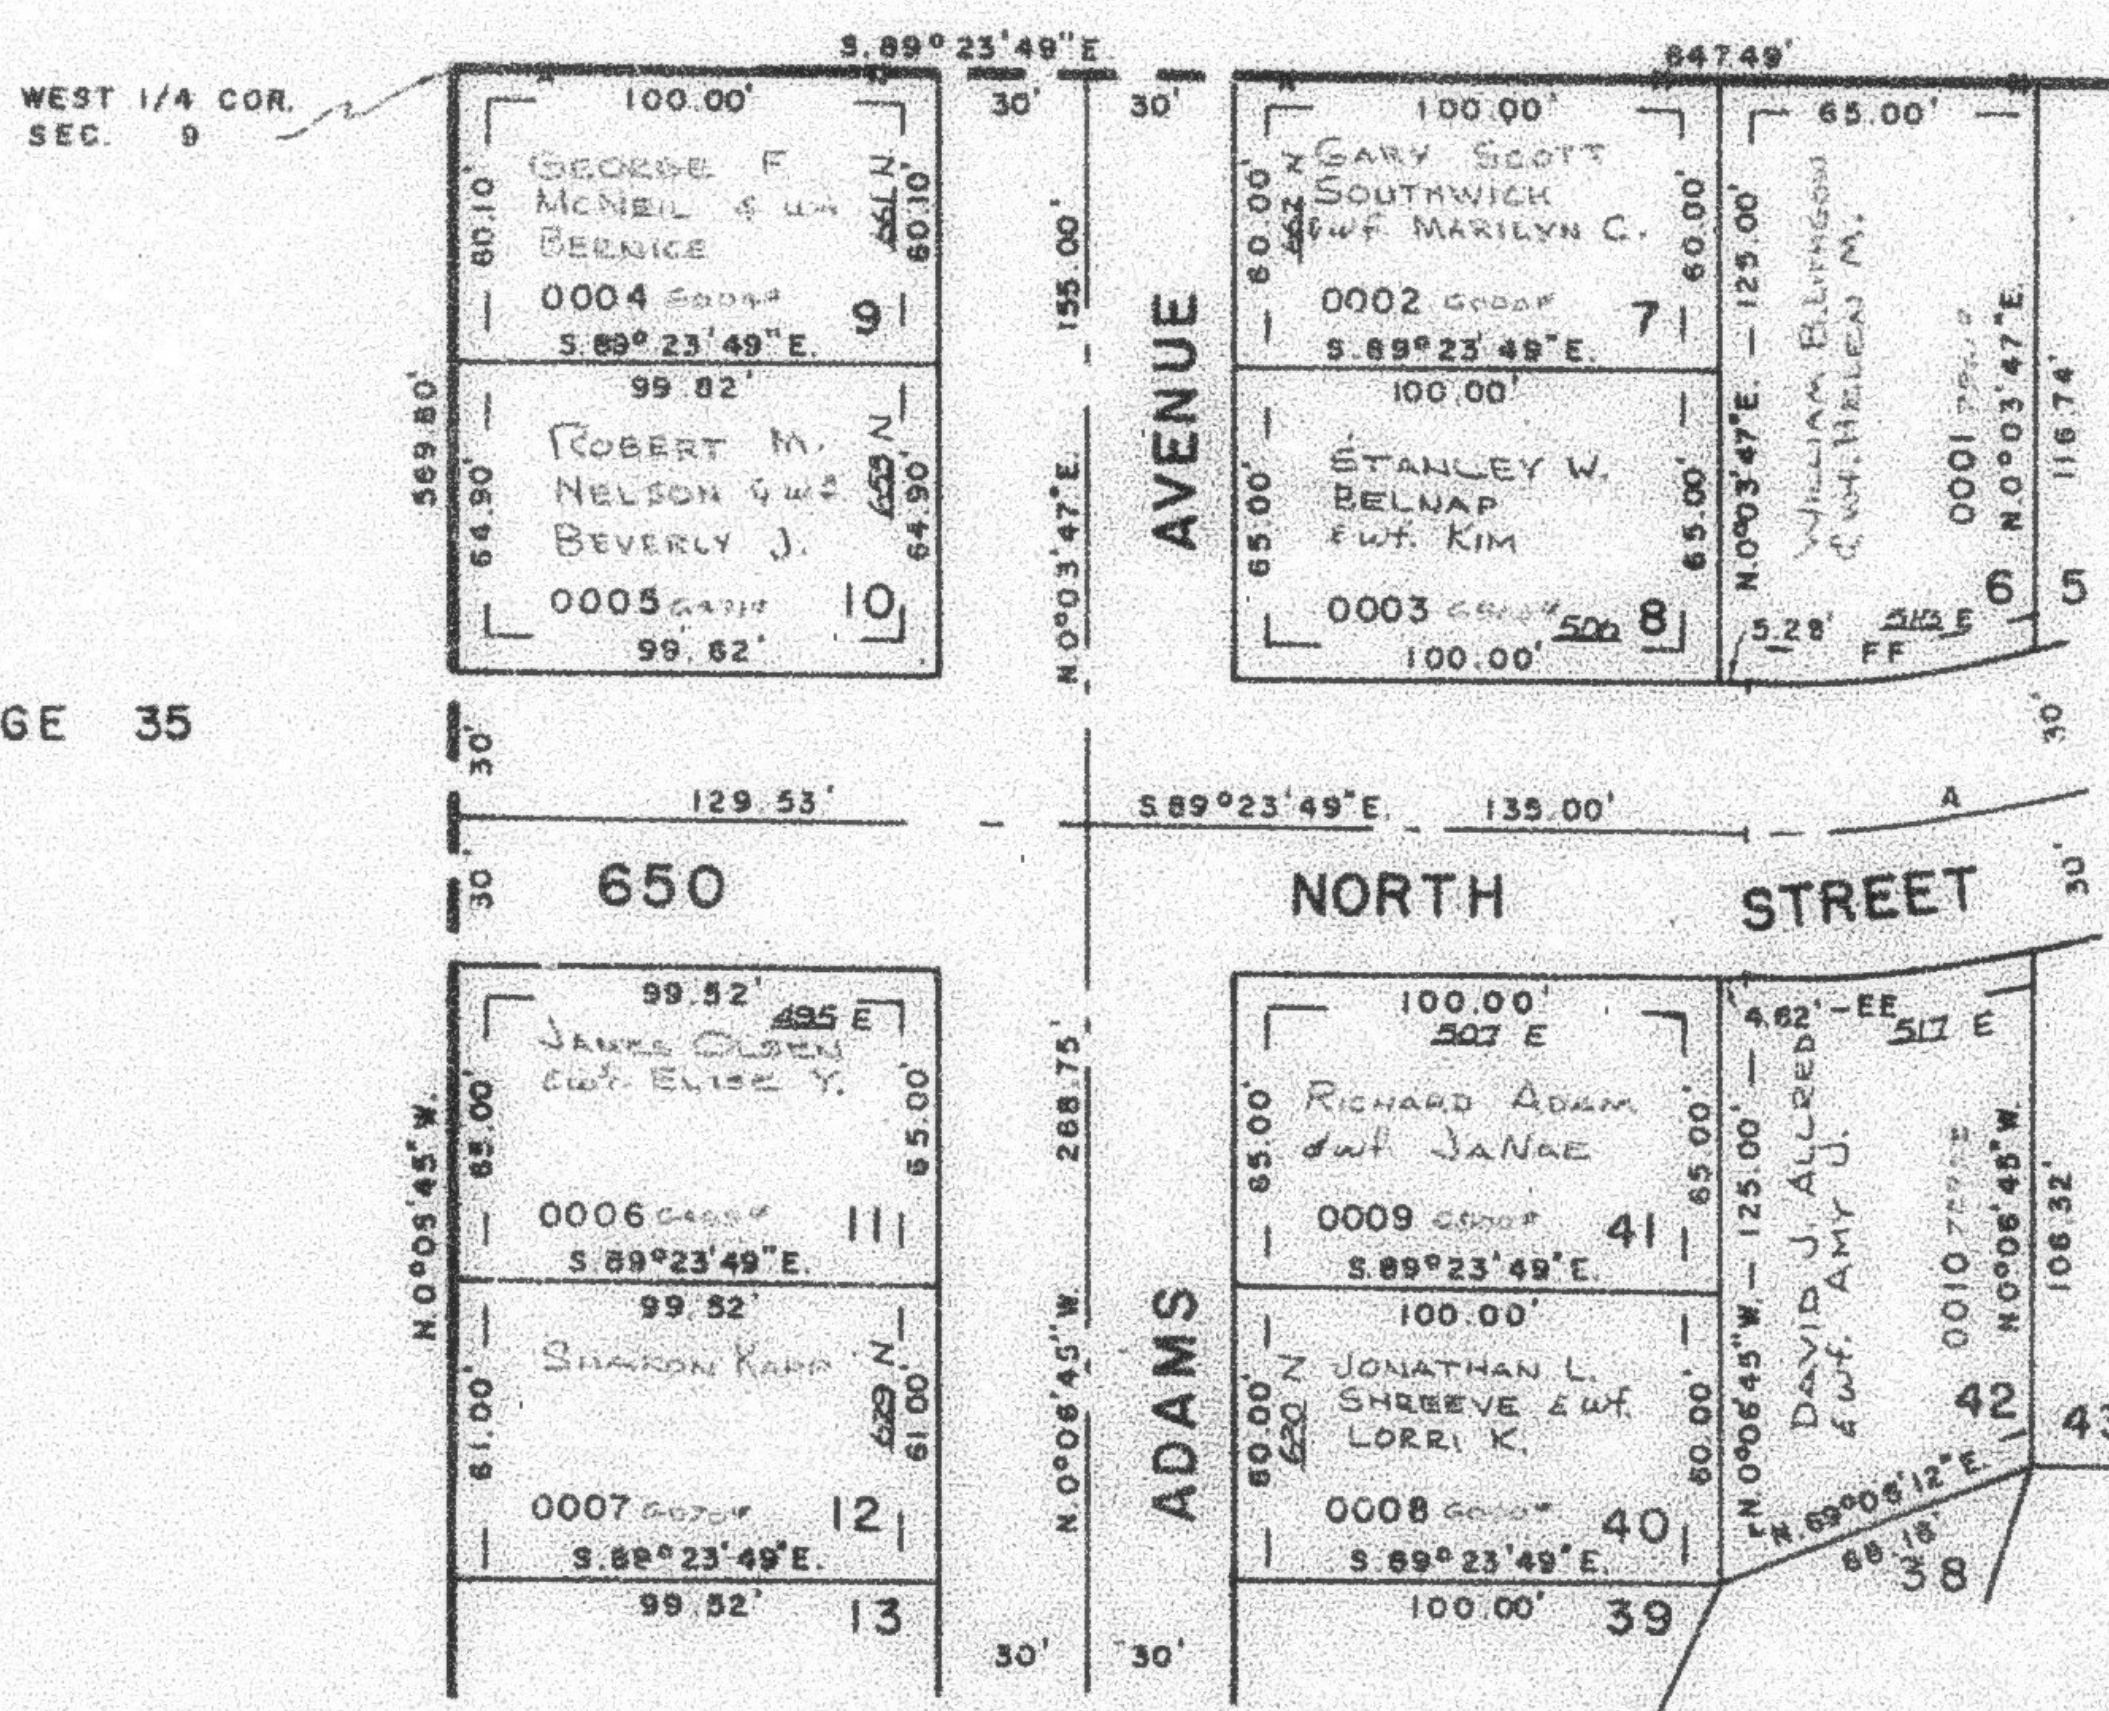

SEE PAGE 176

CURVE DATA

A	EE	FF
A = 18°12'10"	12°11'02"	15°48'08"
R = 249.69'	279.69'	219.69'
L = 79.33'	59.48'	60.40'
T = 40.00'		
LC = 78.99'	59.36'	60.21'
N81°30'08"E N84°30'40"E N82°43'57"E		

7' UTILITY & DRAINAGE EASEMENTS
 EACH SIDE OF PROPERTY LINE
 AS INDICATED BY DASHED LINES

FOR COMPLETE ENG. DATA
 SEE ORIG. DEP. PLAT IN
 BOOK 22, PAGE 65