

PART OF S.W. 1/4 SEC. 9, T. 6 N., R. 1 W., S. L. B. & M.
NORTHWOOD HOMES SUBDIVISION NO. 1

175

TAXING UNIT: 25

LOTS 6-12, 40-42

IN OGDEN CITY


SCALE 1" = 50'

PREFIX: 11-175

SEE PAGE 45

SEE PAGE 35

SEE PAGE 174

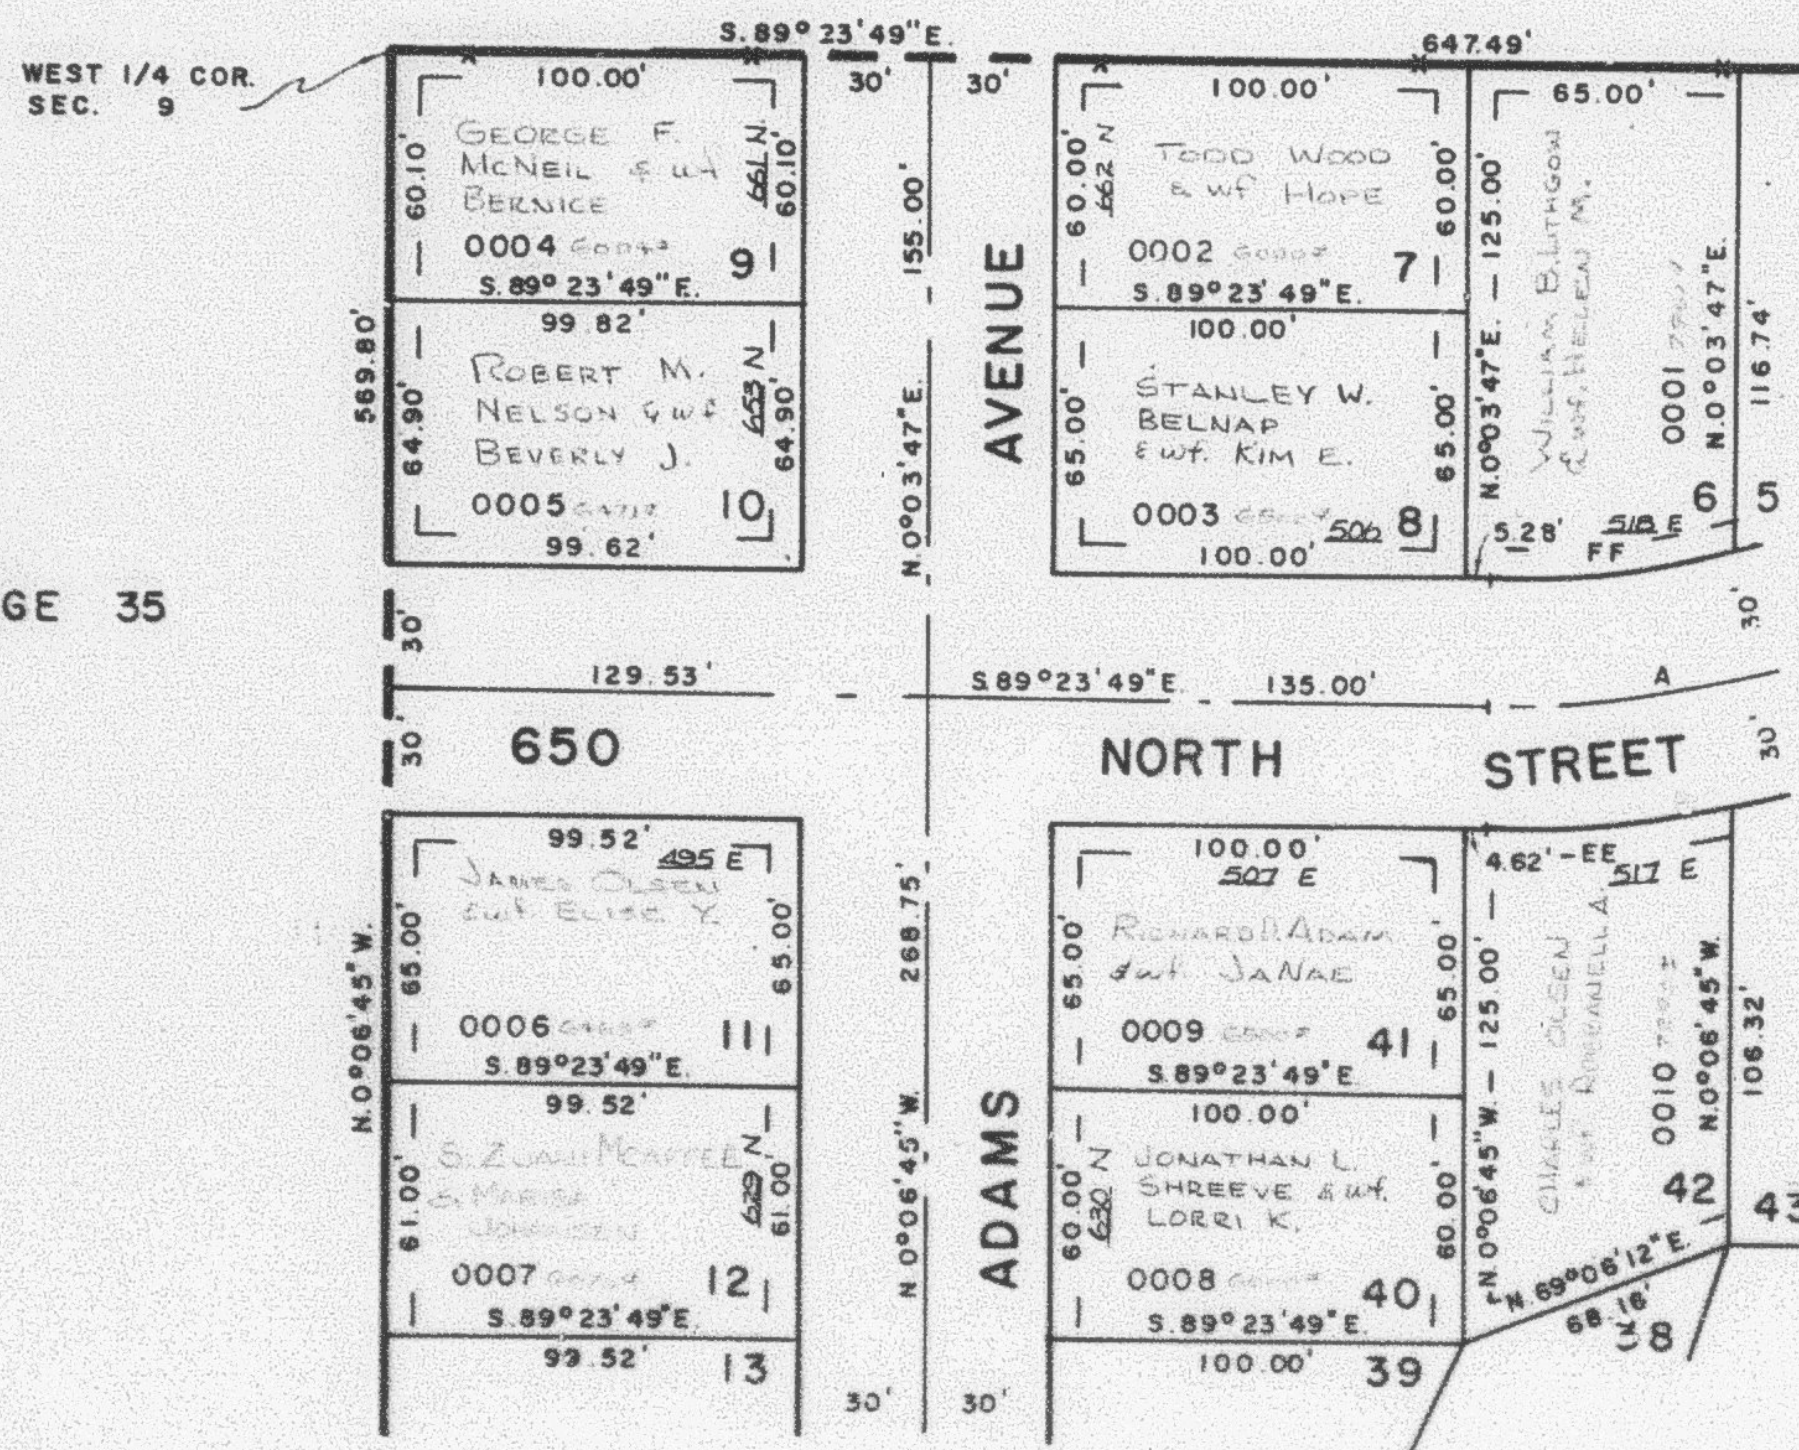

SEE PAGE 176

CURVE DATA

A	EE	FF
A= 18°12'10"	12°11'02"	15°48'08"
R= 249.69'	279.69'	219.69'
L= 79.33'	59.48'	60.40'
T= 40.00'		
LC= 78.99'	59.38'	60.21'
N81°30'06"E N24°30'40"E N82°43'57"E		

7' UTILITY & DRAINAGE EASEMENTS
 EACH SIDE OF PROPERTY LINE
 AS INDICATED BY DASHED LINES

FOR COMPLETE ENG. DATA
 SEE ORIG. SUB PLAT IN
 BOOK 22, PAGE 65