


PART OF S.W. 1/4 SEC. 9, T.6N., R.1W., S.L.B.&M
NORTHWOOD HOMES SUBDIVISION NO. 1
 LOTS 6-12, 40-42
 IN OGDEN CITY
 SCALE 1" = 50'

175

TAXING UNIT 25

PREFIX 11-175

SEE PAGE 45

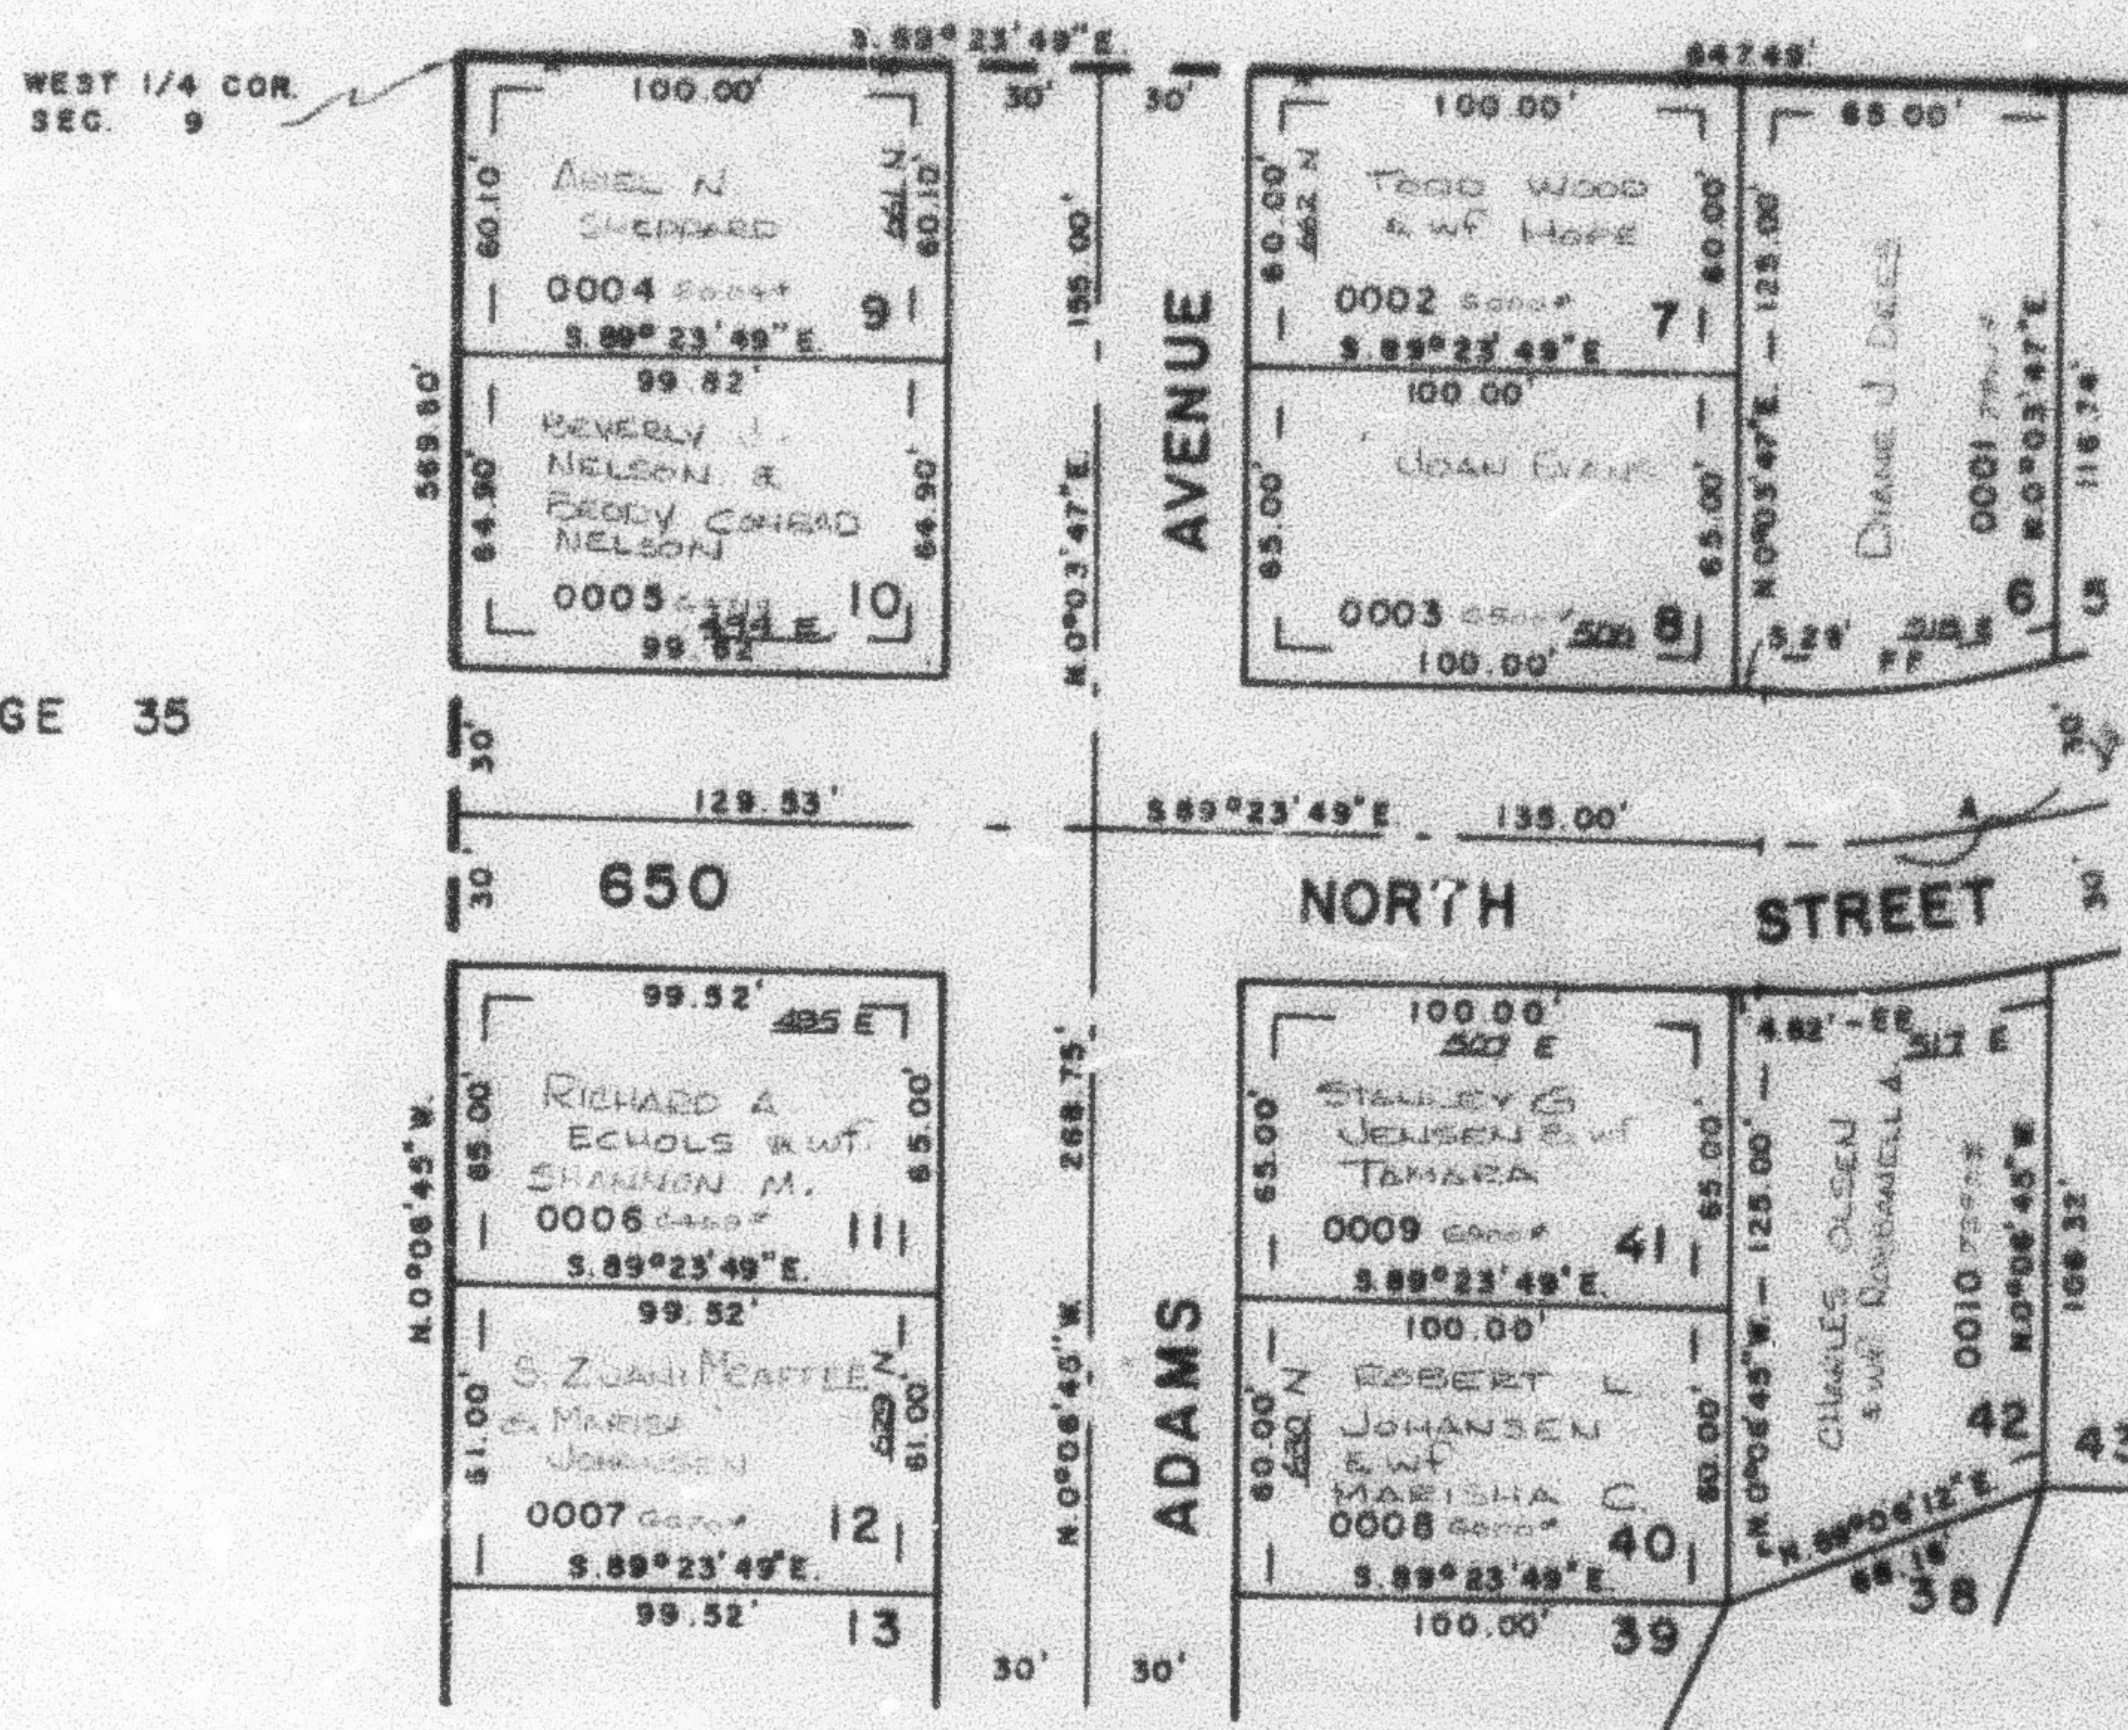

SEE PAGE 35

SEE PAGE 174

SEE PAGE 176

CURVE DATA

A	EE	PF
A= 18°12'10"	12°11'02"	15°48'08"
R= 249.89'	279.89'	219.89'
L= 79.33'	59.48'	60.40'
T= 40.00'		
LC= 78.98'	59.38'	60.21'
N81°30'08"E. N84°30'40"E. N82°43'57"E.		

7' UTILITY & DRAINAGE EASEMENTS
 EACH SIDE OF PROPERTY LINE
 AS INDICATED BY DASHED LINES

FOR COMPLETE ENG. DATA
 SEE ORIG. DES. PLAT IN
 BOOK 22, PAGE 85