

PART OF S.W. 1/4 SEC. 9, T.6 N., R.1 W., S.L.B. & M.

NORTHWOOD HOMES SUBDIVISION NO. 1

175

TAXING UNIT: 25

LOTS 6-12, 40-42

IN OGDEN CITY


SCALE 1" = 50'

PREFIX: 11-175

SEE PAGE 45

SEE PAGE 35

SEE PAGE 174

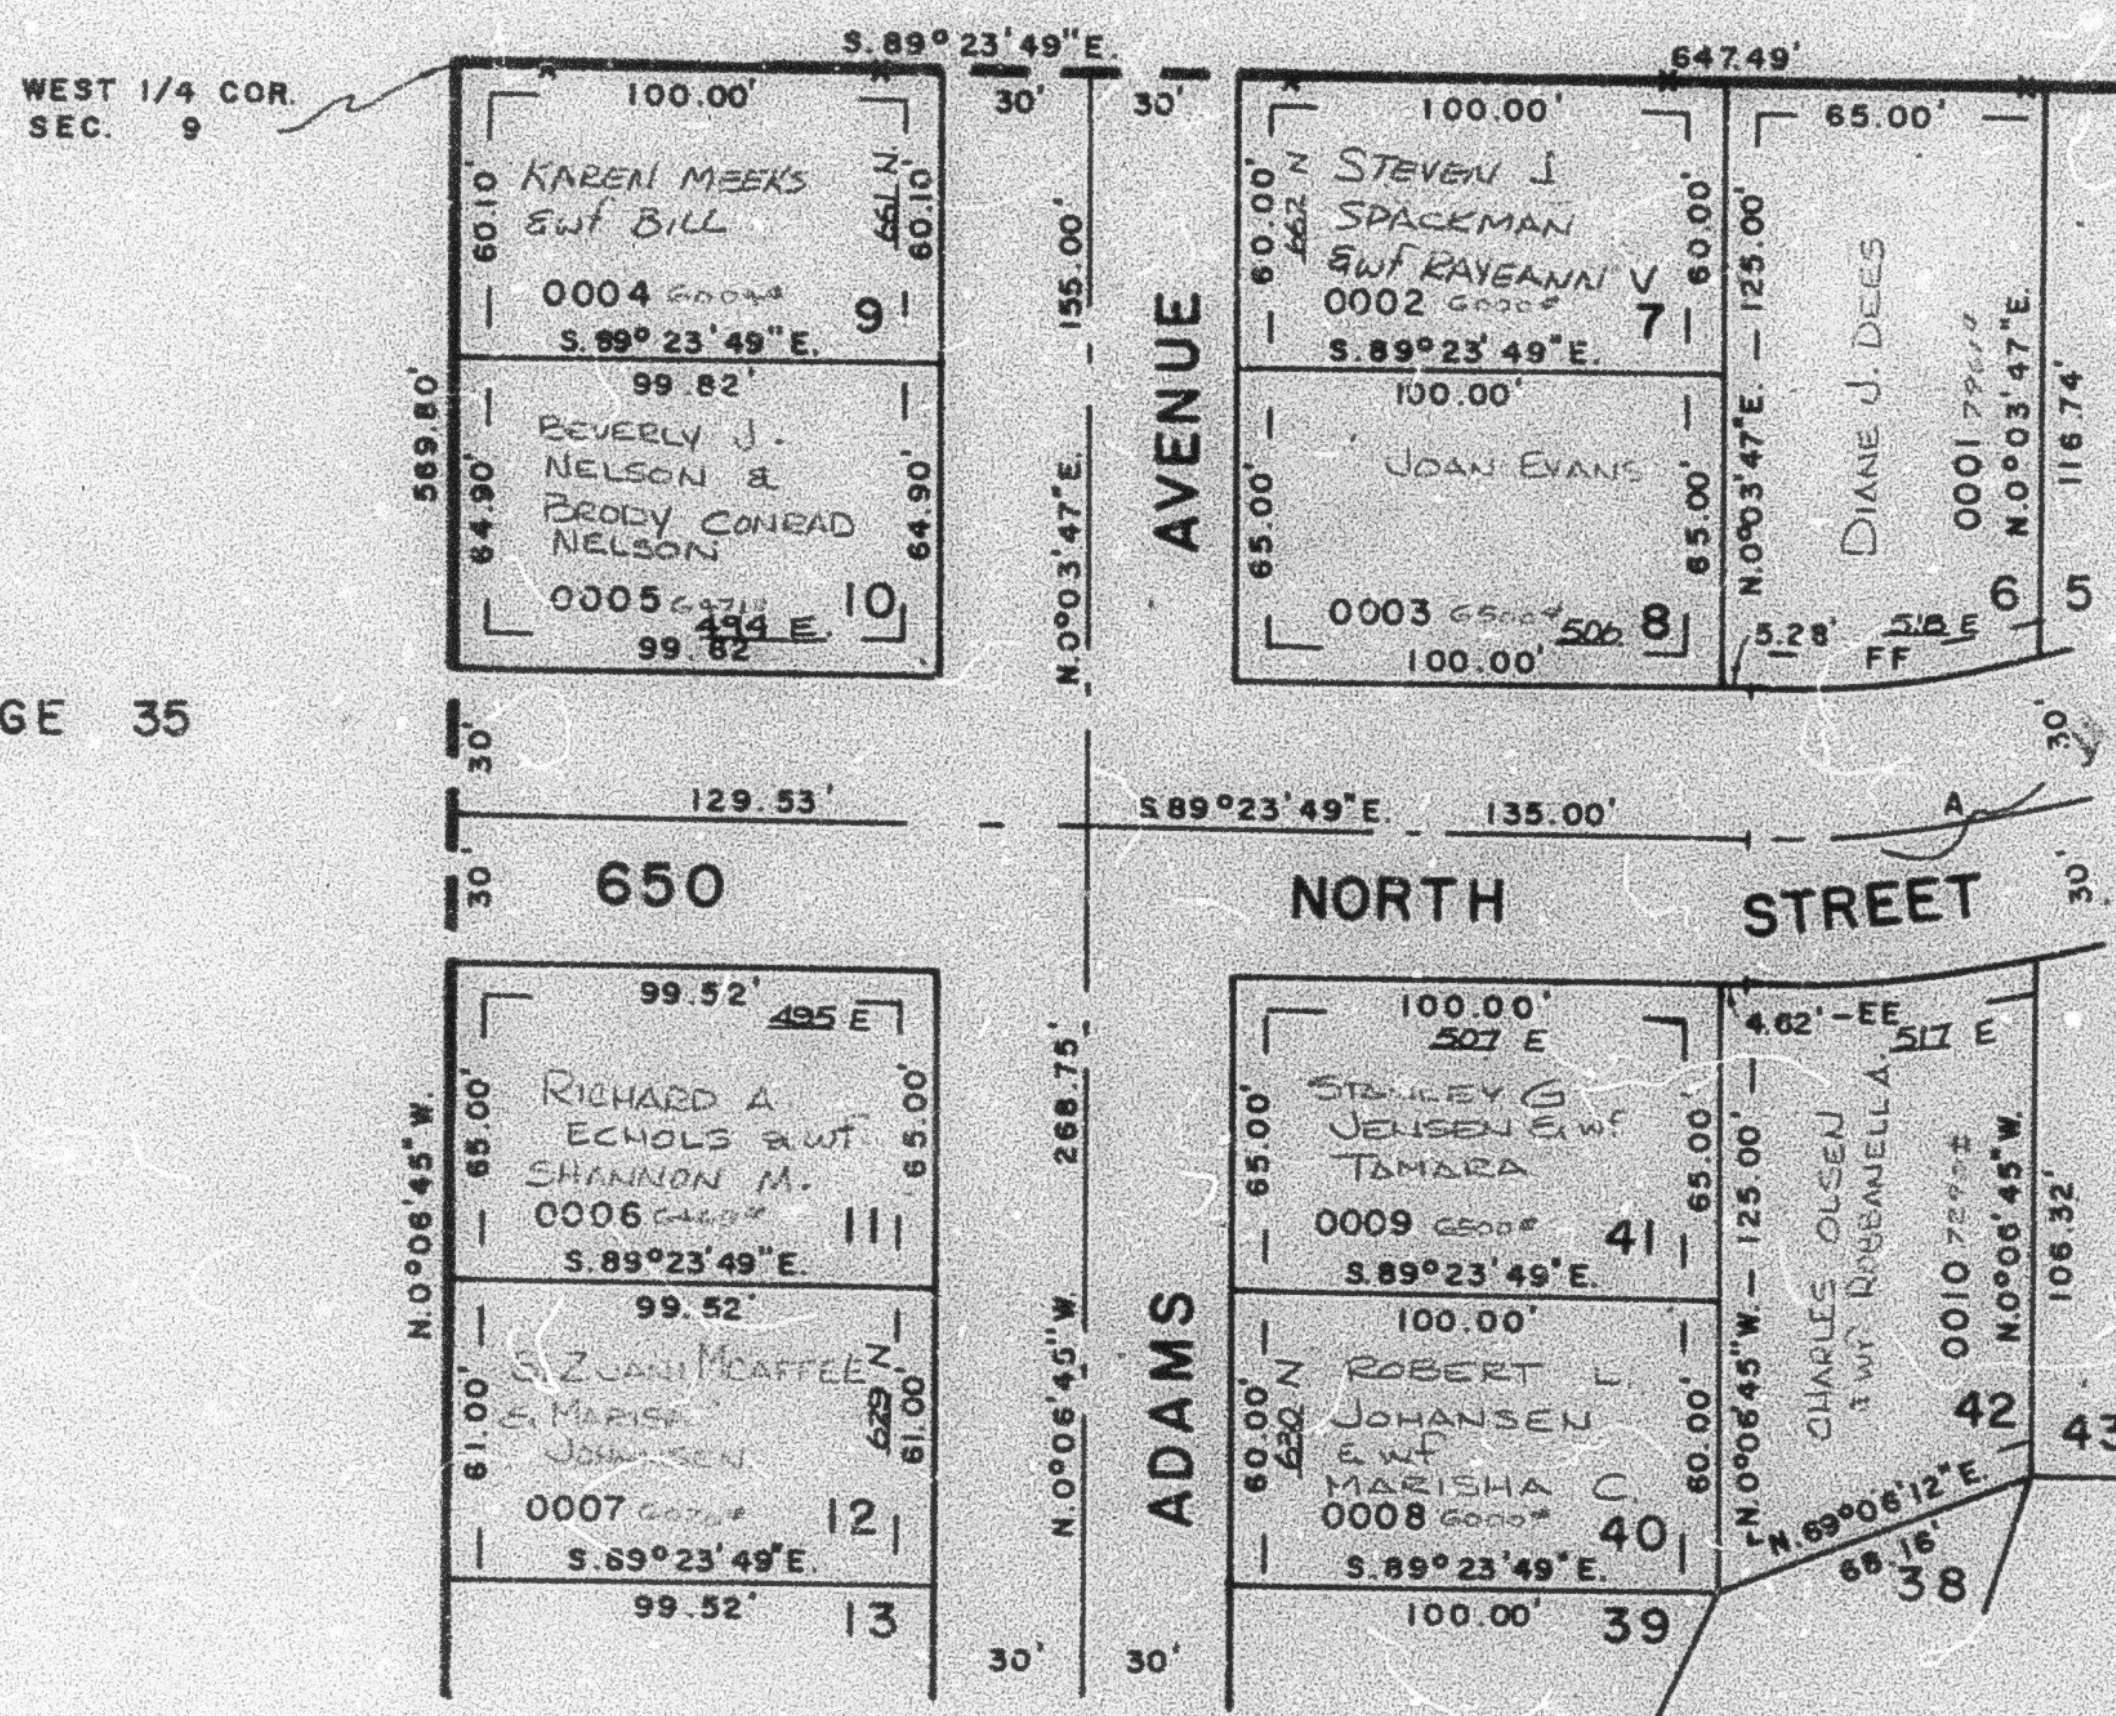

SEE PAGE 176

CURVE DATA

A	EE	FF
A= 18°12'10"	12°11'02"	15°41'08"
R= 249.69'	279.69'	219.69'
L= 79.33'	59.48'	60.40'
T= 40.00'		
LC= 78.99'	59.36'	60.21'
N.81°30'06"E. N.84°30'40"E. N.82°43'57"E.		

7' UTILITY & DRAINAGE EASEMENTS
EACH SIDE OF PROPERTY LINE
AS INDICATED BY DASHED LINES

FOR COMPLETE ENG. DATA
SEE ORIG. DED. PLAT IN
BOOK 22, PAGE 65