

PART OF S.W. 1/4 SEC. 9, T.6 N., R.1 W., S.L.B. & M.
NORTHWOOD HOMES SUBDIVISION NO. 1
 LOTS 13-18, 38, 39
 IN OGDEN CITY

176

TAXING UNIT: 25


PREFIX: 11-176

SCALE 1" = 50'

SEE PAGE 175

SEE PAGE 35

SEE PAGE 177

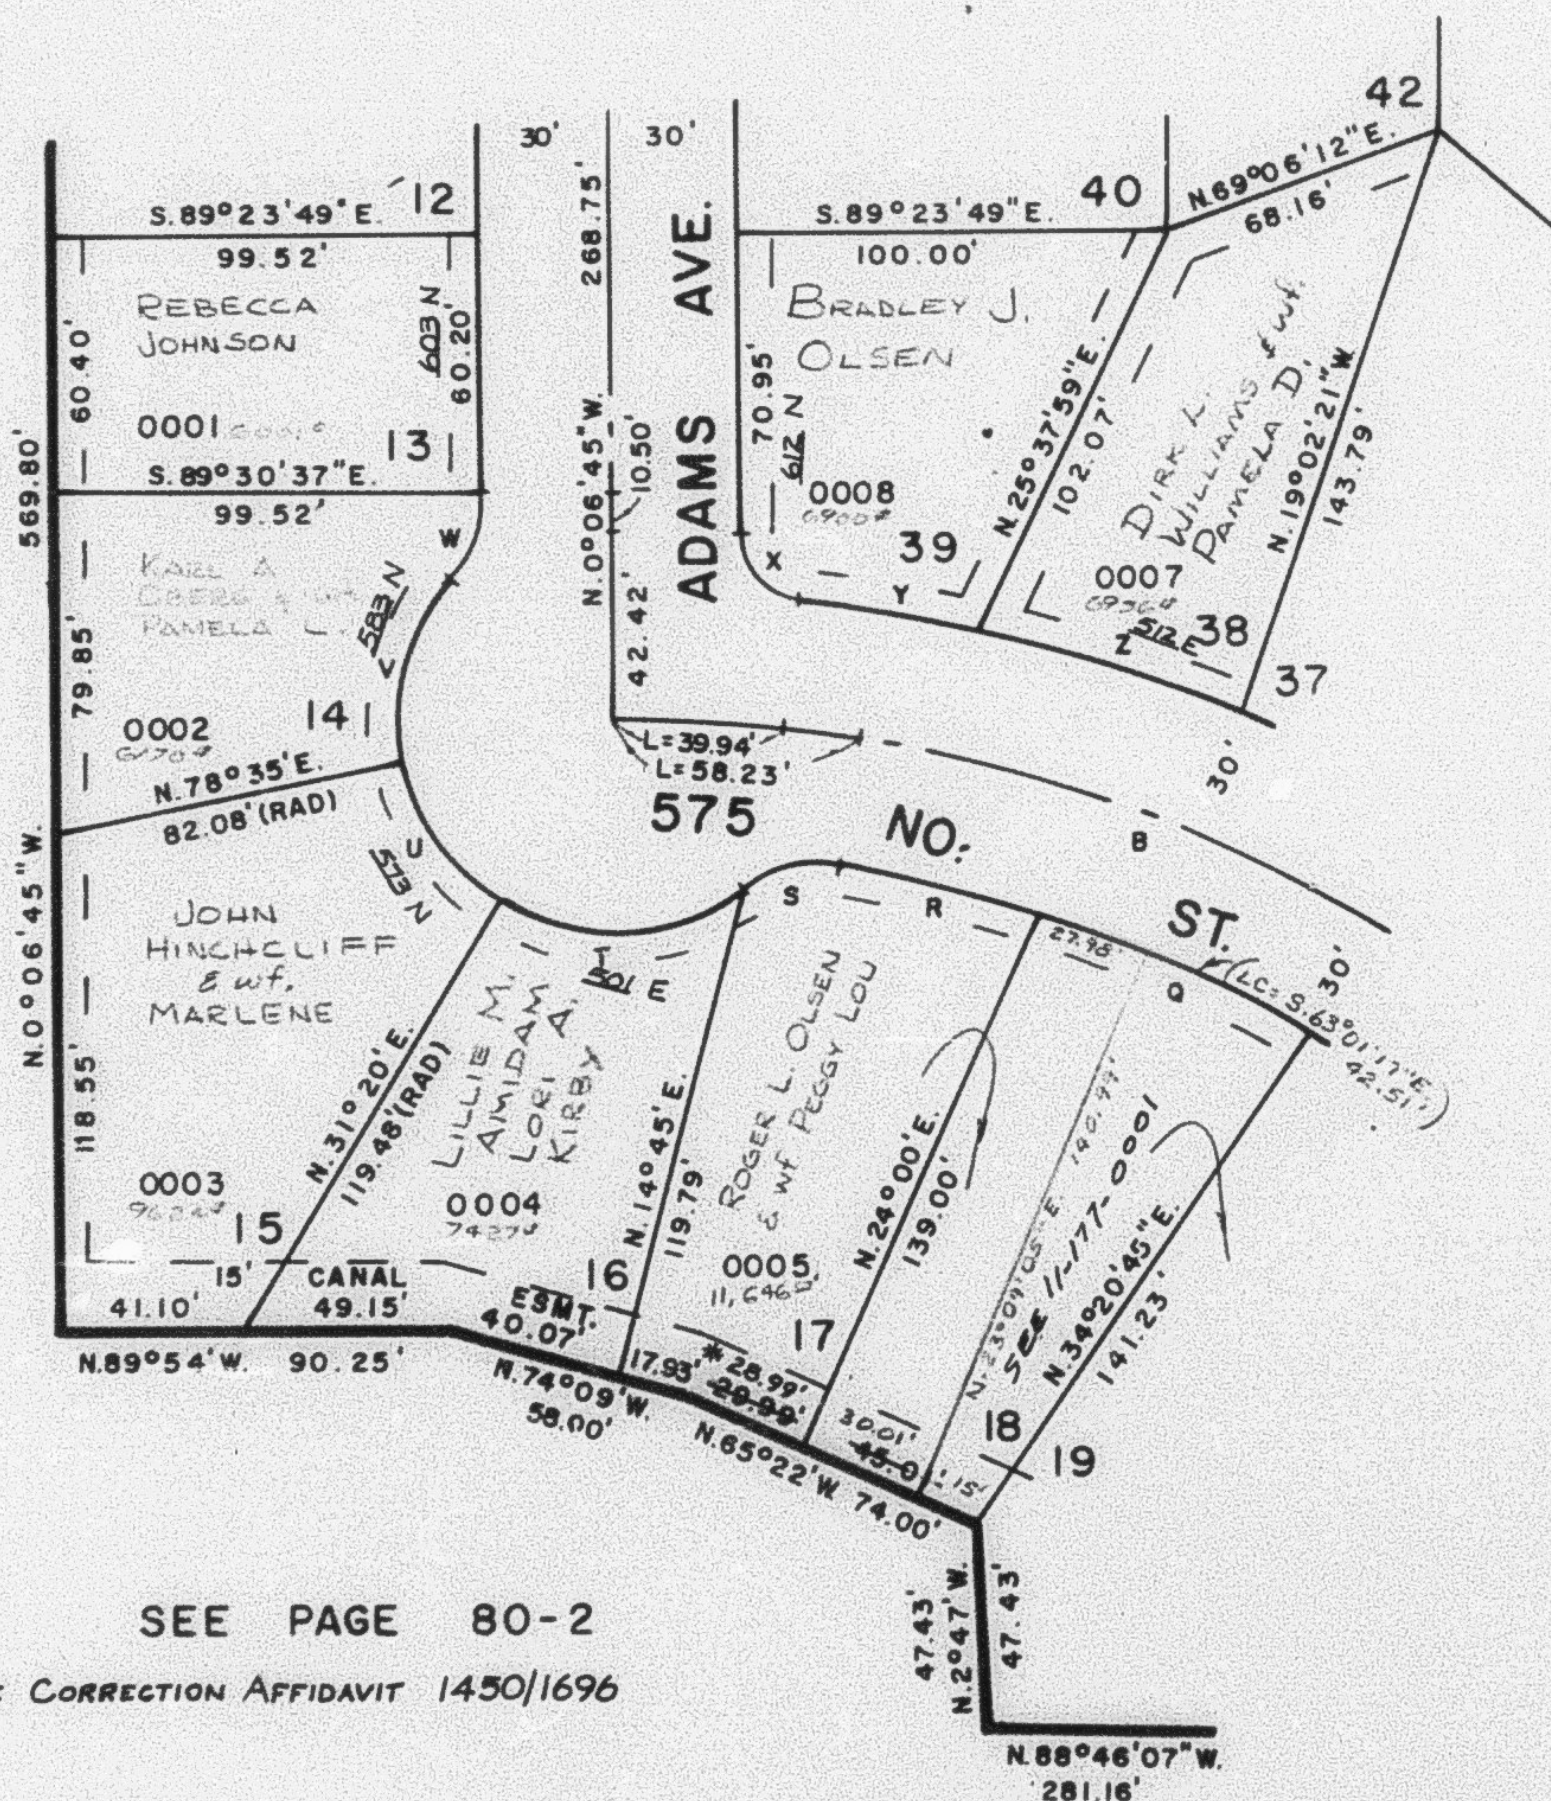

CURVE DATA											
B	Q	R	S	T	U	V	W	X	Y	Z	
Δ= 32°01'40"	12°41'21"	8°39'15"	46°26'23"	68°17'38"	47°15'	52°42'50"	41°24'35"	83°25'55"	6°30'51"	9°42'06"	
R= 348.42'	318.42'	318.42'	30.00'	50.00'	50.00'	50.00'	30.00'	15.00'	378.42'	378.42'	
L= 194.77'	70.52'	48.10'	24.31'	59.60'	41.23'	46.00'	21.68'	21.64'	43.02'	64.08'	
T= 100.00'											
LC= 192.24'	70.38'	48.05'	23.65'	56.13'	40.08'	44.40'	21.21'	19.96'	43.00'	64.00'	
N.74°05'55"W. S.65°32'20"E. S.76°12'38"E. N.76°15'04"E. N.87°11'11"E. S.35°02'30"E. S.14°56'25"E. S.20°35'32"E. N.41°49'43"W. N.80°17'15"W. N.72°10'47"W.											

7' UTILITY & DRAINAGE EASEMENTS
 EACH SIDE OF PROPERTY LINE
 AS INDICATED BY DASHED LINES

FOR COMPLETE ENG. DATA
 SEE ORIG. DED. PLAT IN
 BOOK 22, PAGE 65