

PART OF S.W. 1/4 SEC. 9, T.6 N., R.1 W., S.L.B. & M.
NORTHWOOD HOMES SUBDIVISION NO. 1

176

LOTS 13-18, 38, 39

IN OGDEN CITY

SCALE 1" = 50'


TAXING UNIT 25

PREFIX 11-176

SEE PAGE 175

SEE PAGE 35

SEE PAGE 177

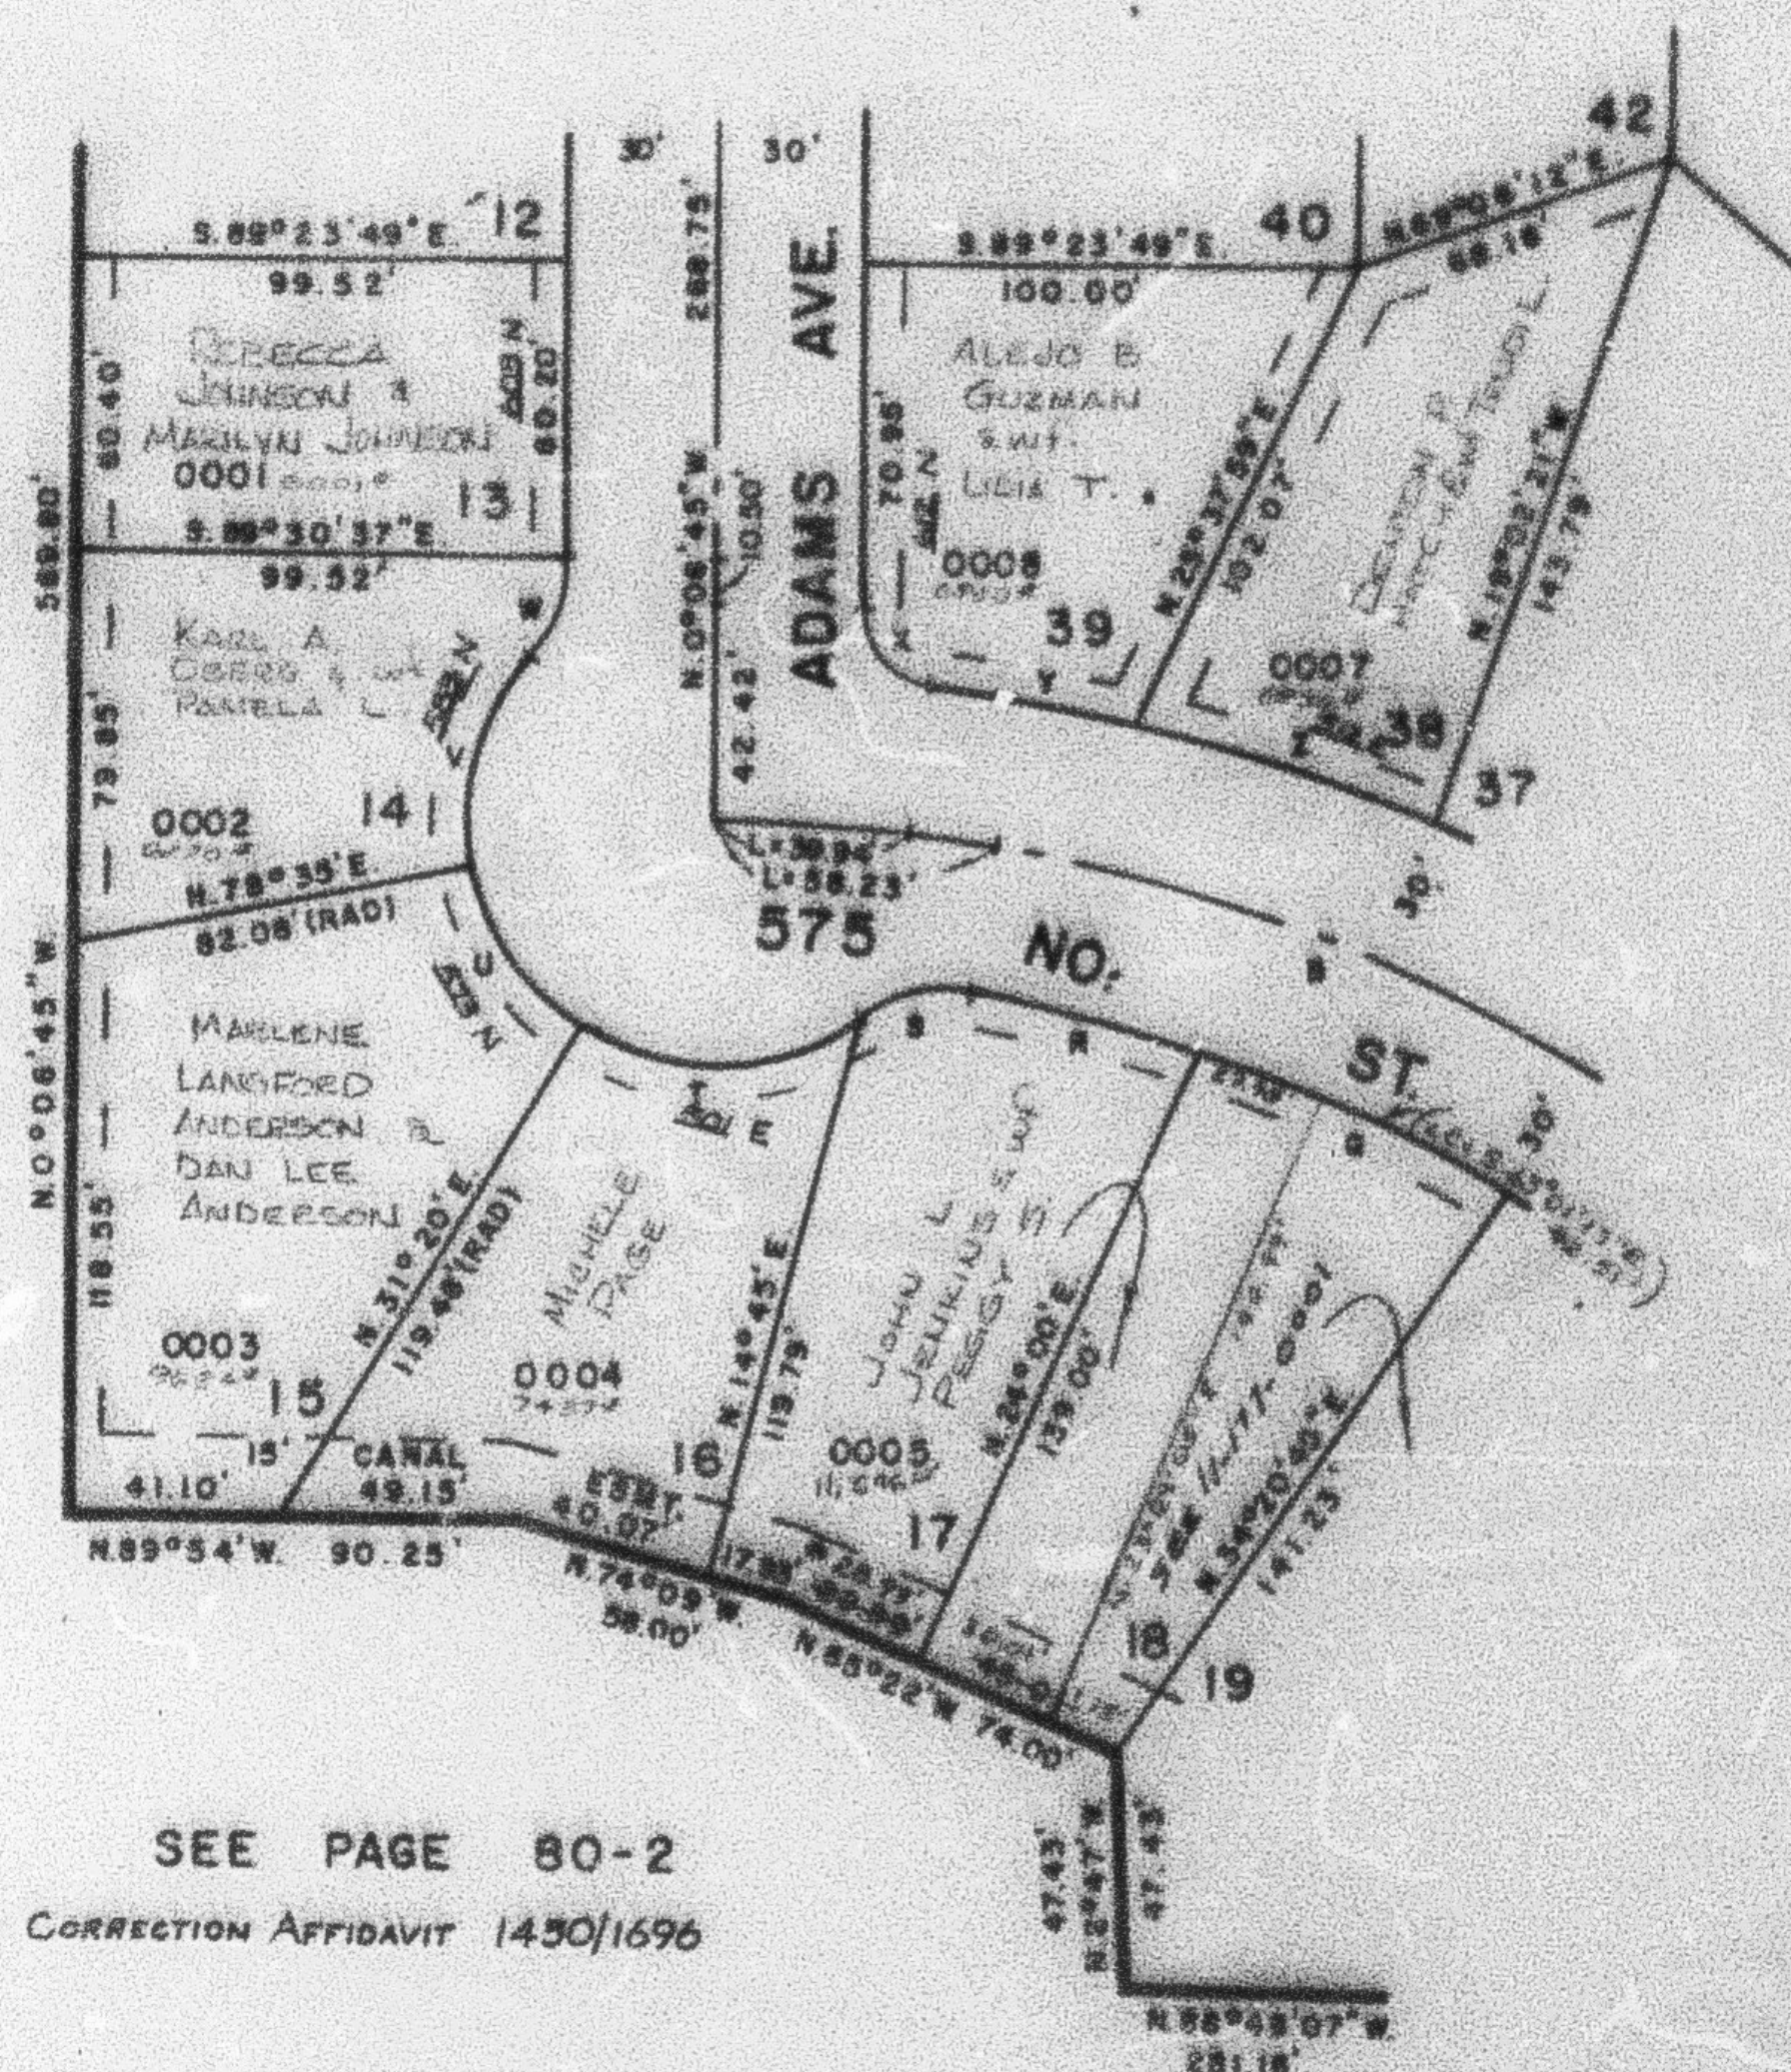

SEE PAGE 80-2

* SEE CORRECTION AFFIDAVIT 1450/1696

CURVE DATA											
A	B	C	D	E	F	G	H	I	J	K	L
Δ = 32°01'40"	12°41'21"	8°39'15"	48°28'23"	68°17'38"	47°15'	52°42'50"	41°24'38"	83°25'55"	6°30'51"	9°42'08"	
R = 348.42'	318.42'	318.42'	30.00'	50.00'	50.00'	50.00'	50.00'	15.00'	378.42'	378.42'	
L = 194.77'	70.52'	48.10'	24.31'	59.80'	41.23'	48.00'	21.88'	21.88'	43.02'	54.08'	
T = 100.00'											
LC = 192.24'	70.38'	48.05'	23.85'	58.13'	40.08'	44.40'	21.51'	19.98'	43.00'	54.00'	
N.74°05'55"W. S.65°32'20"E. S.76°12'35"E. N.78°15'04"E. N.87°11'11"E. S.35°02'30"E. S.14°58'25"E. S.20°30'32"E. N.41°05'53"W. N.50°17'15"W. N.72°10'43"W.											

7' UTILITY & DRAINAGE EASEMENTS
 EACH SIDE OF PROPERTY LINE
 AS INDICATED BY DASHED LINES

FOR COMPLETE ENG. DATA
 SEE ORIG. ENG. PLAN IN
 BOOK 22, PAGE 53