

PART OF THE S.W. 1/4, OF SECTION 9, T.6N., R.1W., S.L.B. & M.
NORTHWOOD HOMES SUBDIVISION NO. 1


LOTS 13-18, 38, 39

IN OGDEN CITY

SCALE 1" = 40'

TAXING UNIT: 25

SEE PAGE 175

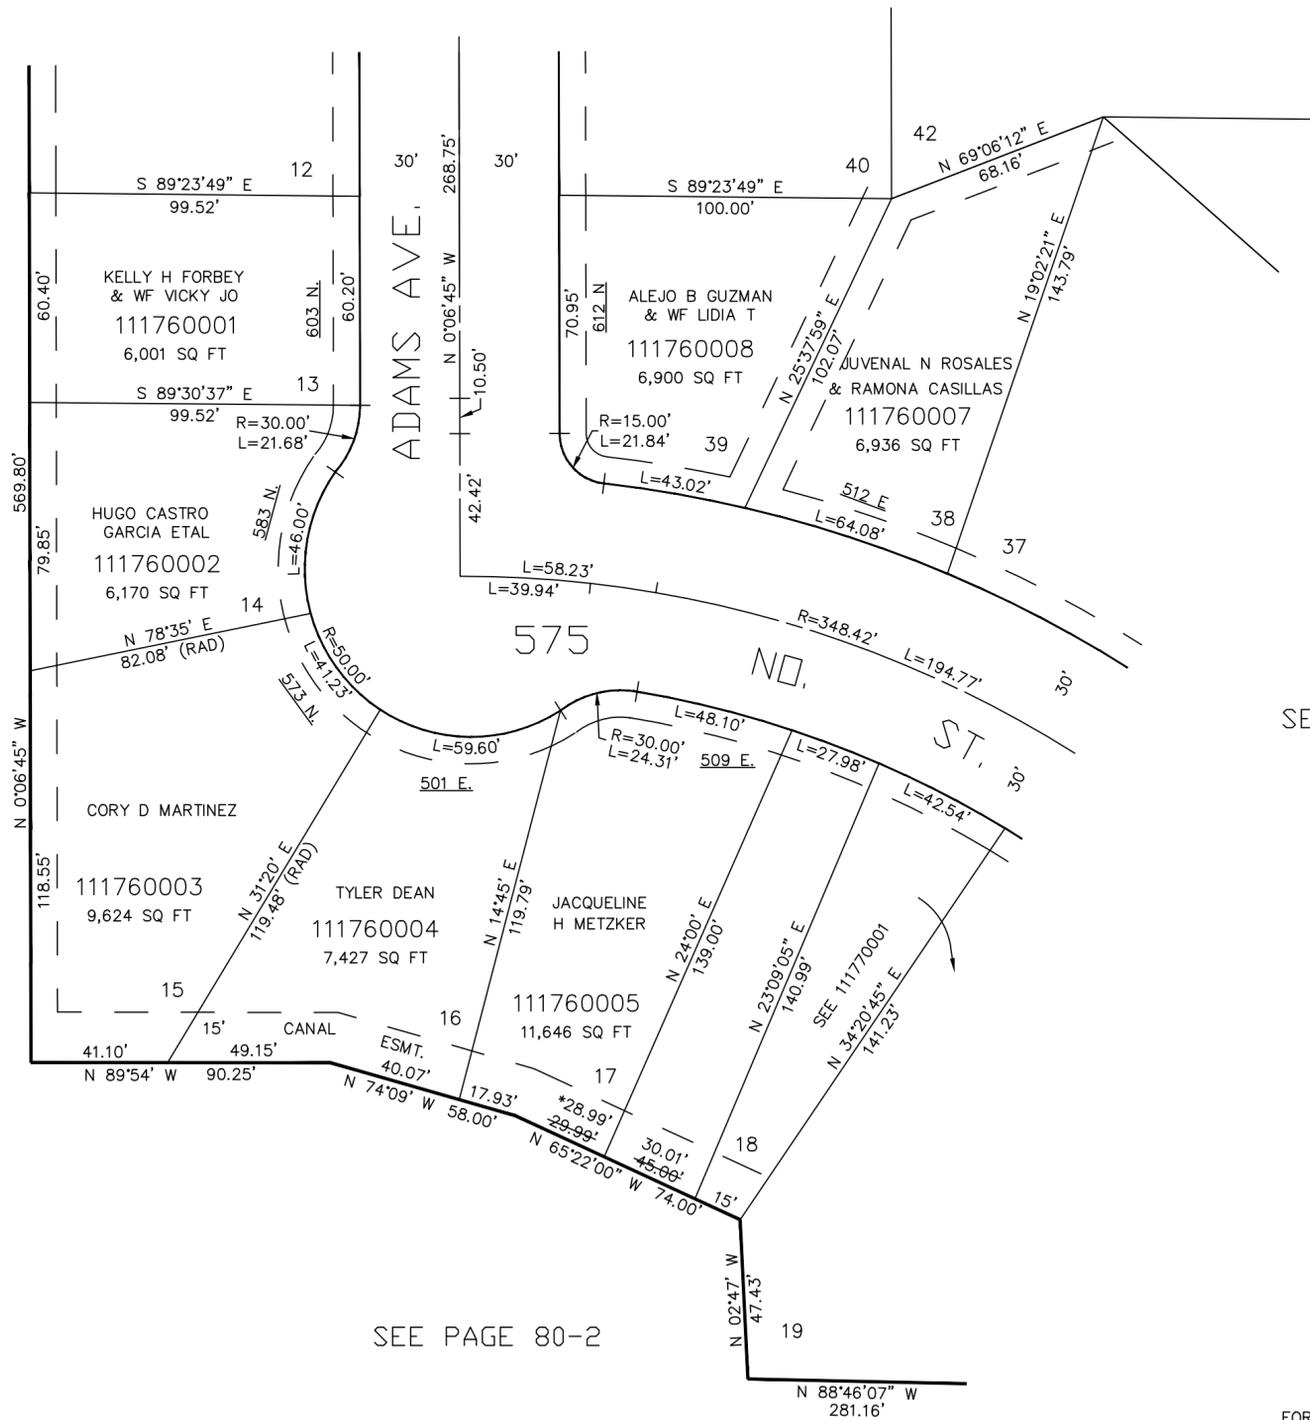

SEE PAGE 35

SEE PAGE 177

SEE PAGE 80-2

7' UTILITY & DRAINAGE EASEMENTS EACH SIDE OF PROPERTY LINES AS INDICATED BY DASHED LINES EXCEPT AS OTHERWISE SHOWN.

FOR COMPLETE ENG DATA SEE ORIGINAL DEDICATION PLAT IN BOOK 22, PAGE 65 OF RECORDS.

* SEE CORRECTION AFFIDAVIT 1450/1696