

PART OF S.W. 1/4 SEC. 9, T.6 N., R.1 W., S.L.B. & M.

NORTHWOOD HOMES SUBDIVISION NO I

LOTS 19-27, 34-37

IN OGDEN CITY

SCALE 1" = 50'


TAXING UNIT 25

PREFIX II - 177

SEE PAGE 174

SEE PAGE 176

SEE PAGE 80-2

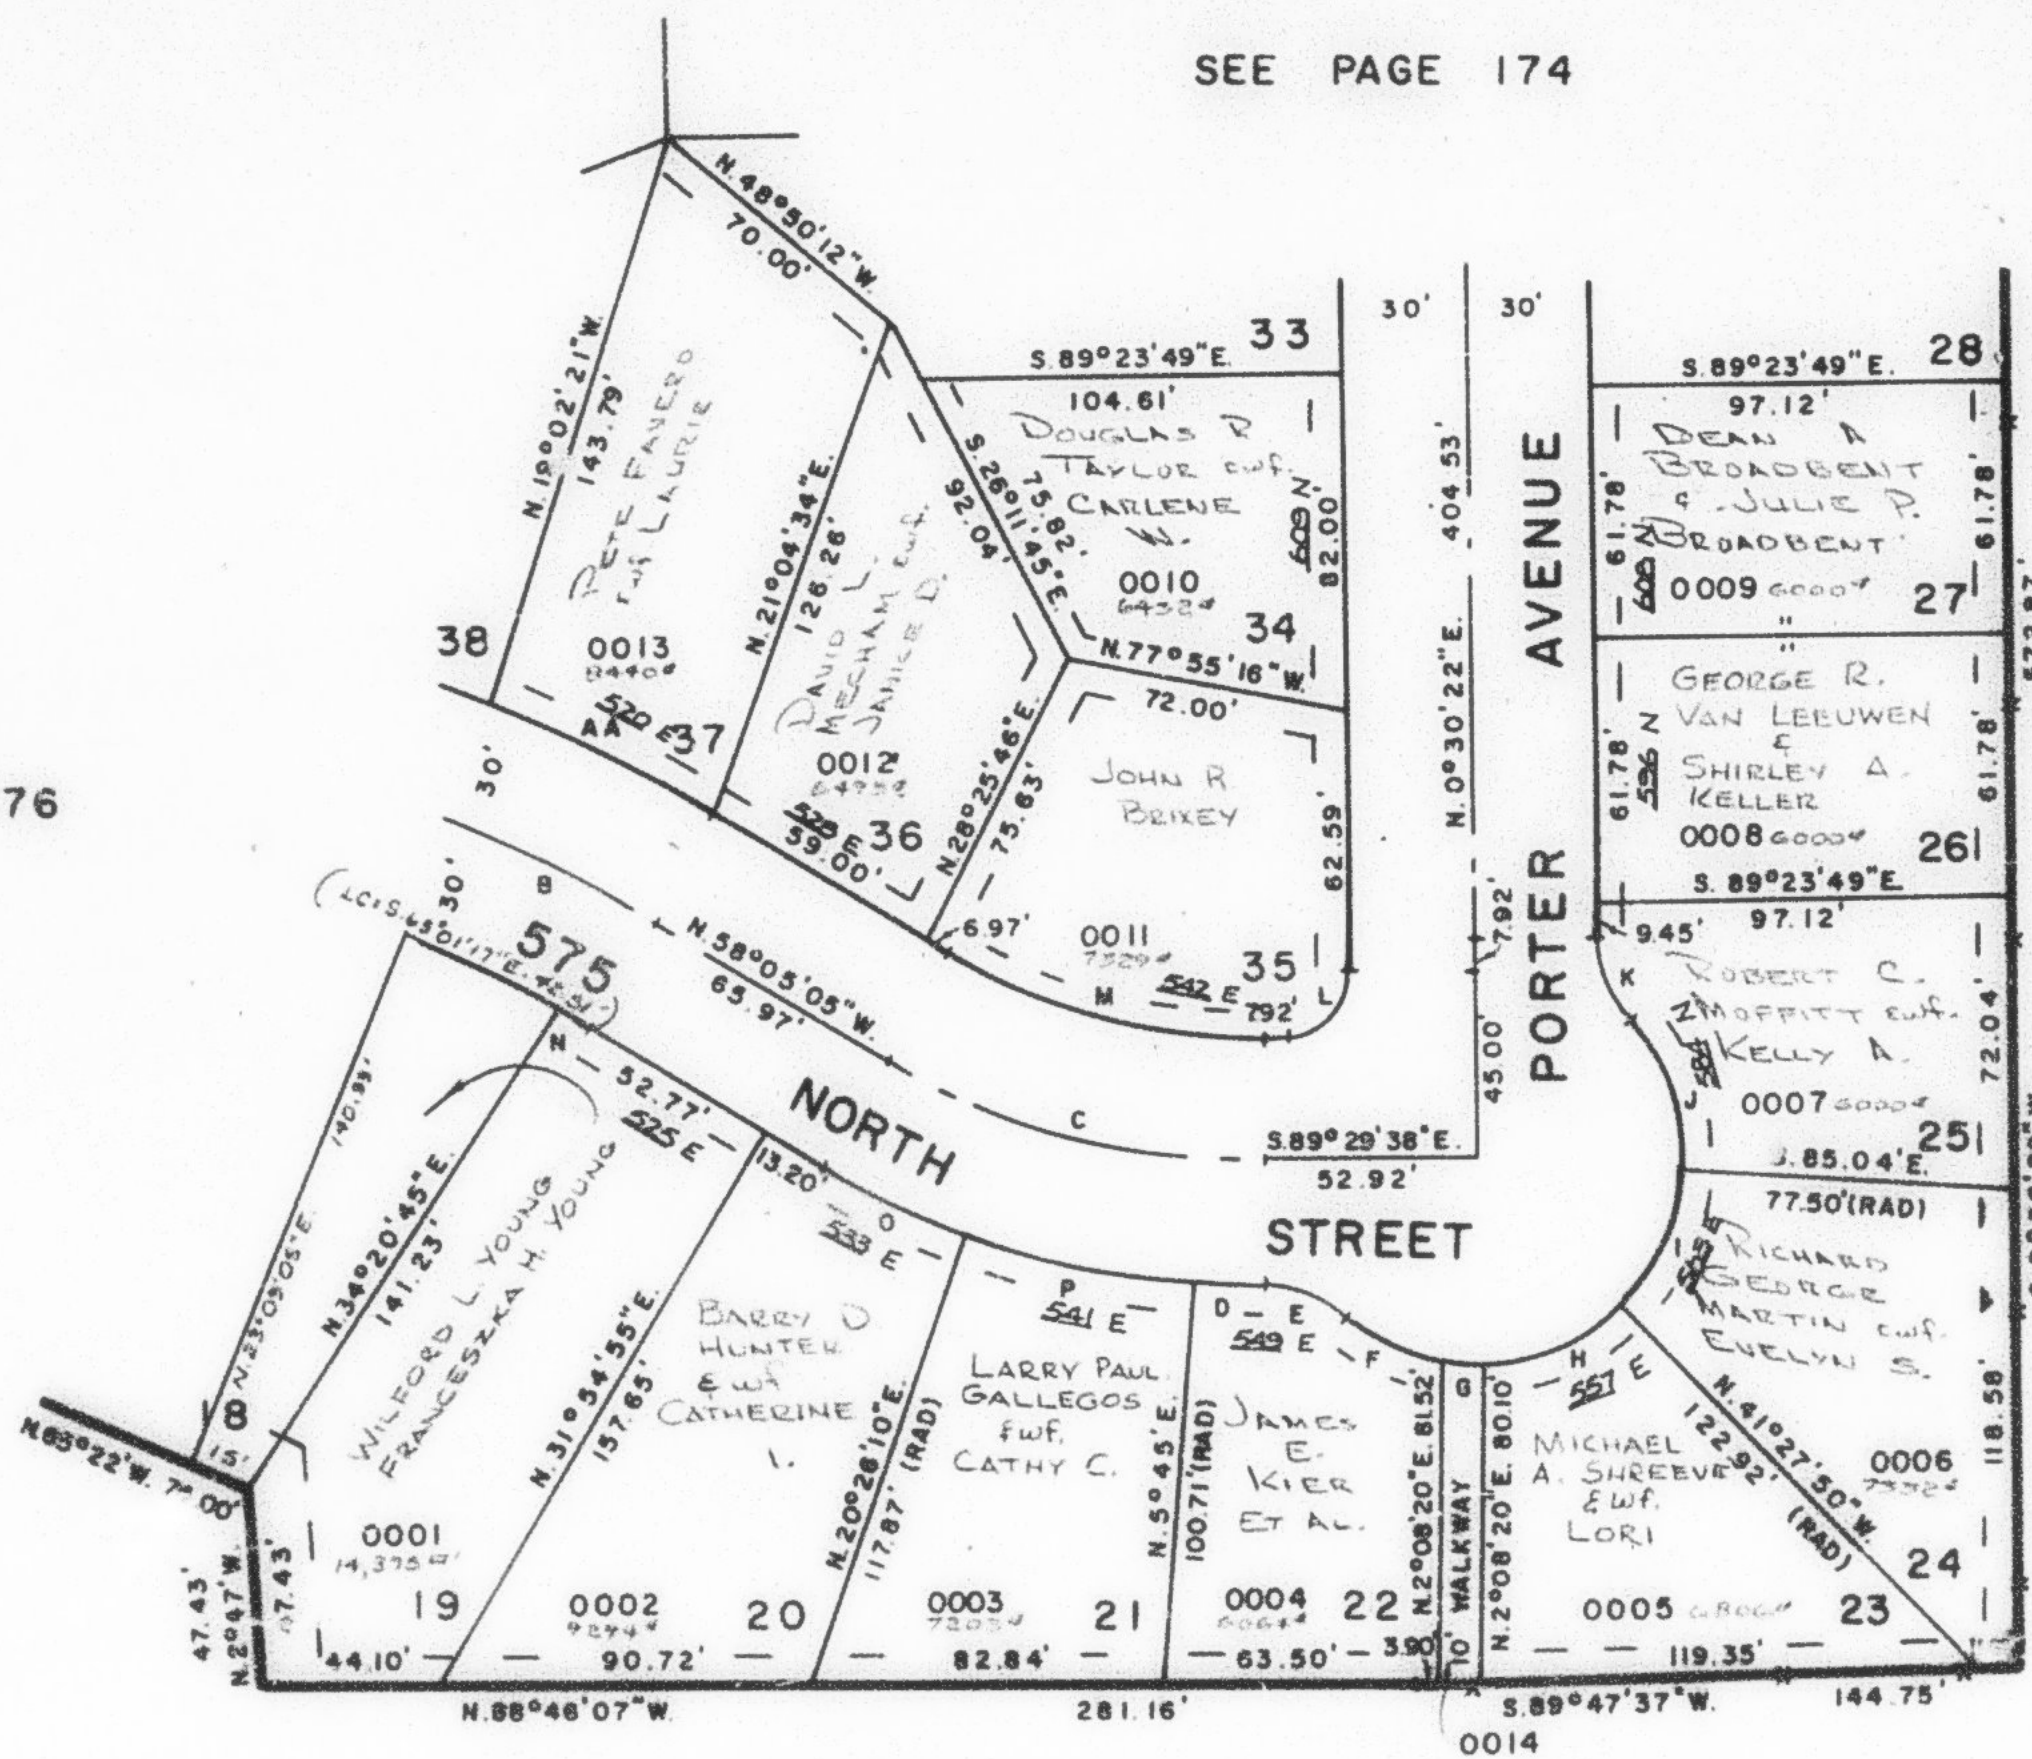

SEE PAGE 80-2

		CURVE DATA															
B	C	D	E	F	G	H	I	J	K	L	M	N	O	P	AA		
Δ: 32°01'40"	31°24'33"	5°14'38"	41°24'35"	28°14'24"	11°32'13"	43°36'10"	43°36'10"	45°50'13"	41°24'35"	90°00'	31°24'33"	1°08'35"	11°28'45"	14°41'10"	9°14'38"		
R: 348.42'	177.83'	207.83'	30.00'	50.00'	50.00'	50.00'	50.00'	50.00'	30.00'	15.00'	147.83'	318.42'	207.83'	207.83'	378.42'		
L: 194.77'	97.48'	19.02'	21.68'	24.64'	10.07'	38.05'	38.05'	40.00'	21.68'	23.56'	81.04'	6.17'	41.64'	53.27'	61.08'		
T: 108.80'	50.00'																
LC: 182.84'	98.27'	19.01'	21.21'	24.40'	10.05'	37.14'	37.14'	38.94'	21.21'	21.21'	80.03'	6.17'	41.57'	53.12'	60.99'		
N76°05'55"W N73°47'21"W S88°52'19"E S88°47'21"E S62°12'15"E S82°05'34"E N70°20'15"E N26°44'05"E S17°59'08"E S20°11'55"E S45°30'22"W N73°47'21"W S58°38'22"E S63°49'27"E S76°54'25"E N62°42'24"W																	

7' UTILITY & DRAINAGE EASEMENTS
EACH SIDE OF PROPERTY LINE AS
INDICATED BY DASHED LINES

FOR COMPLETE ENG. DATA
SEE ORIG. DED. PLAT IN
BOOK 22, PAGE 65