

PART OF S.W. 1/4 SEC. 9, T.6 N., R.1 W., S.L.B. & M.
NORTHWOOD HOMES SUBDIVISION NO 1
 LOTS 19-27, 34-37

177

TAXING UNIT: 25

IN OGDEN CITY


PREFIX: II - 177

SCALE 1" = 50'

SEE PAGE 174

SEE PAGE 176

SEE PAGE 80-2

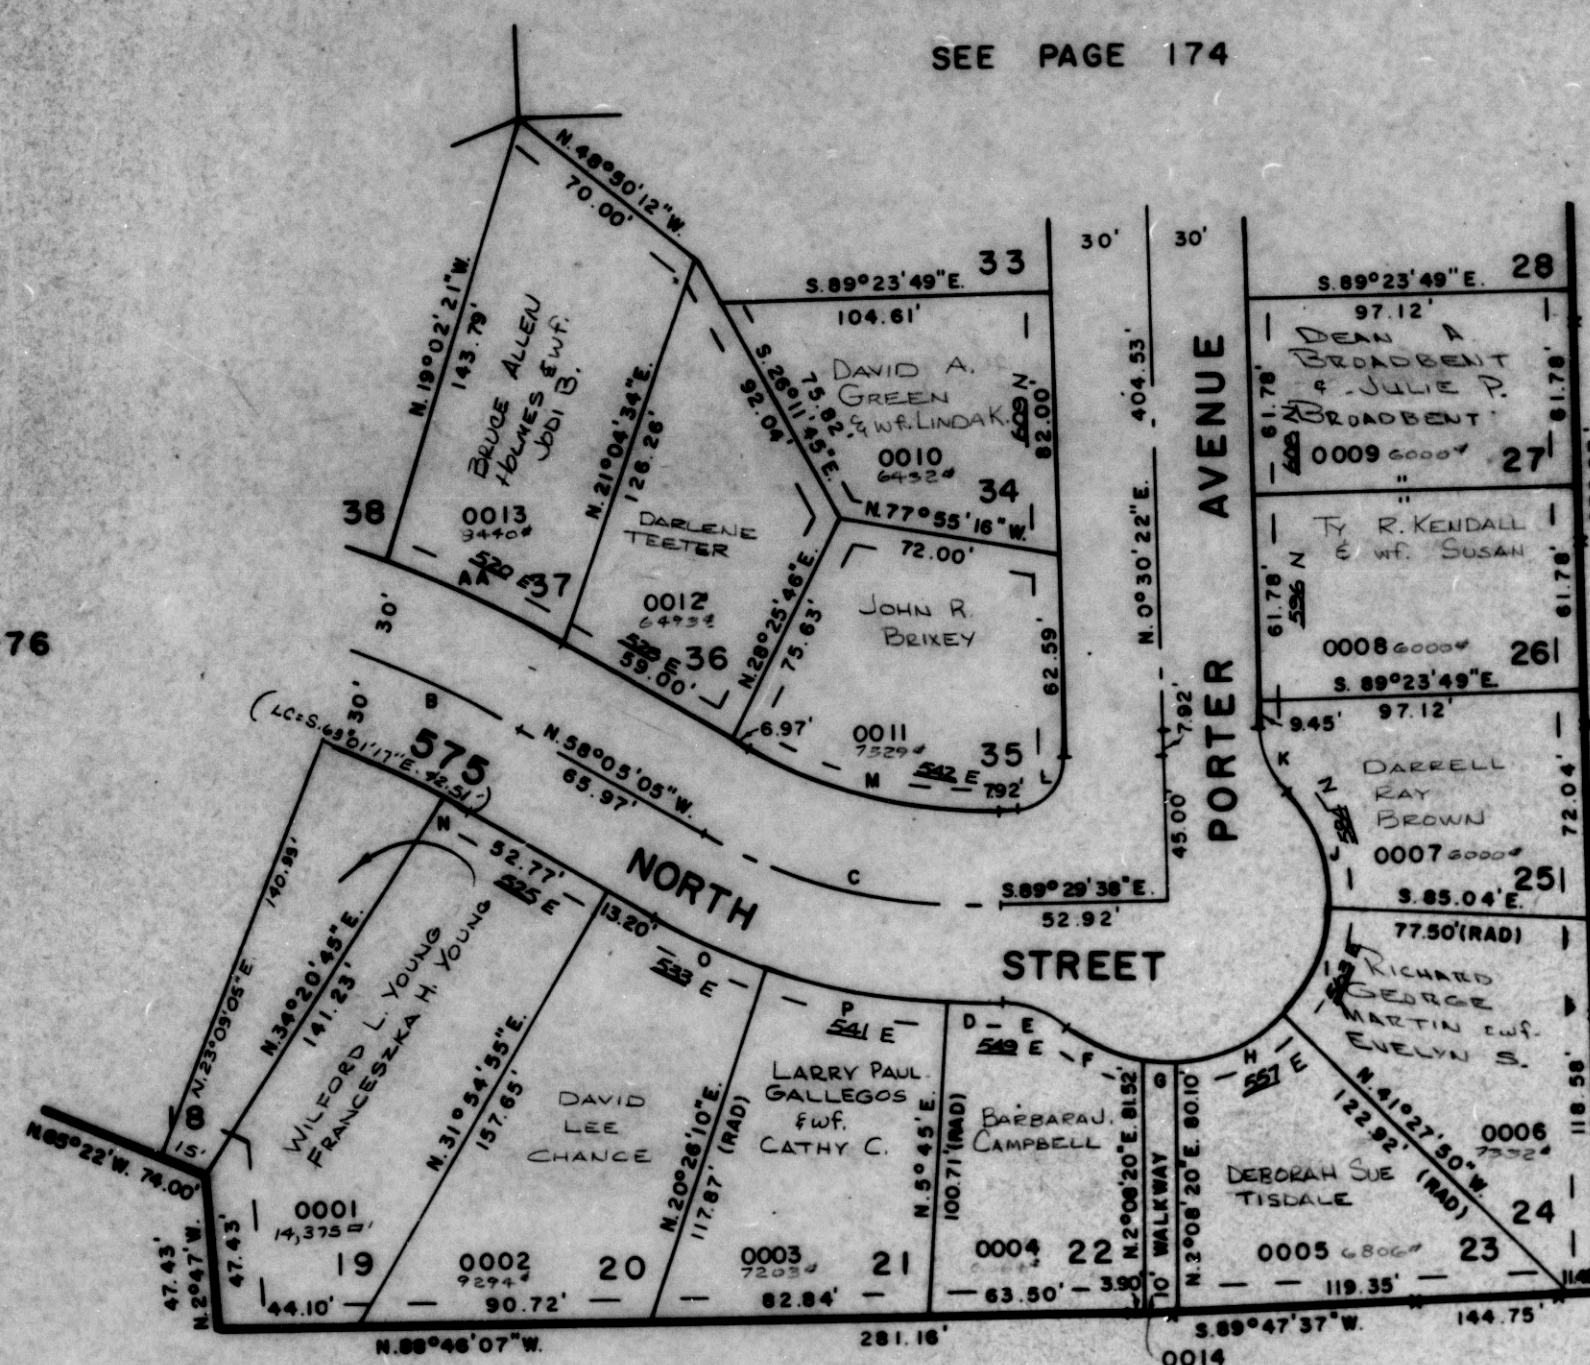

SEE PAGE 80-2

CURVE DATA															
A	B	C	D	E	F	G	H	I	J	K	L	M	N	O	AA
32°01'40"	31°24'33"	5°14'38"	41°24'35"	28°14'24"	11°32'13"	43°36'10"	43°36'10"	45°50'13"	41°24'35"	90°00'	31°24'33"	1°06'35"	11°28'45"	14°41'10"	9°14'39"
348.42'	177.83'	207.83'	30.00'	50.00'	50.00'	50.00'	50.00'	50.00'	30.00'	15.00'	147.83'	318.42'	207.83'	207.83'	378.42'
194.77'	97.48'	19.02'	21.88'	24.64'	10.07'	38.05'	38.05'	40.00'	21.68'	23.58'	81.04'	6.17'	41.64'	53.27'	61.06'
10°00'	50.00'	50.00'	21.21'	24.40'	10.05'	37.14'	37.14'	38.94'	21.21'	21.21'	80.03'	6.17'	41.57'	53.12'	60.99'
LC=182.834'	96.27'	19.01'	21.21'	24.40'	10.05'	37.14'	37.14'	38.94'	21.21'	21.21'	80.03'	6.17'	41.57'	53.12'	60.99'
N74°05'55"W	N73°47'21"W	S86°52'19"E	S68°47'21"E	S62°12'15"E	S82°05'34"E	N70°20'15"E	N28°44'05"E	S17°59'06"E	S20°11'55"E	S45°30'22"W	N73°47'21"W	S58°38'22"E	S63°49'27"E	S76°54'25"E	N62°42'24"W

7' UTILITY & DRAINAGE EASEMENTS
 EACH SIDE OF PROPERTY LINE AS
 INDICATED BY DASHED LINES

FOR COMPLETE ENG. DATA
 SEE ORIG. DED. PLAT IN
 BOOK 22, PAGE 65