


PART OF THE S.W. 1/4, OF SECTION 9, T.6N., R.1W., S.L.B. & M.  
NORTHWOOD HOMES SUBDIVISION NO. 1

LOTS 19-27, 34-37

IN OGDEN CITY

SCALE 1" = 40'

TAXING UNIT: 25

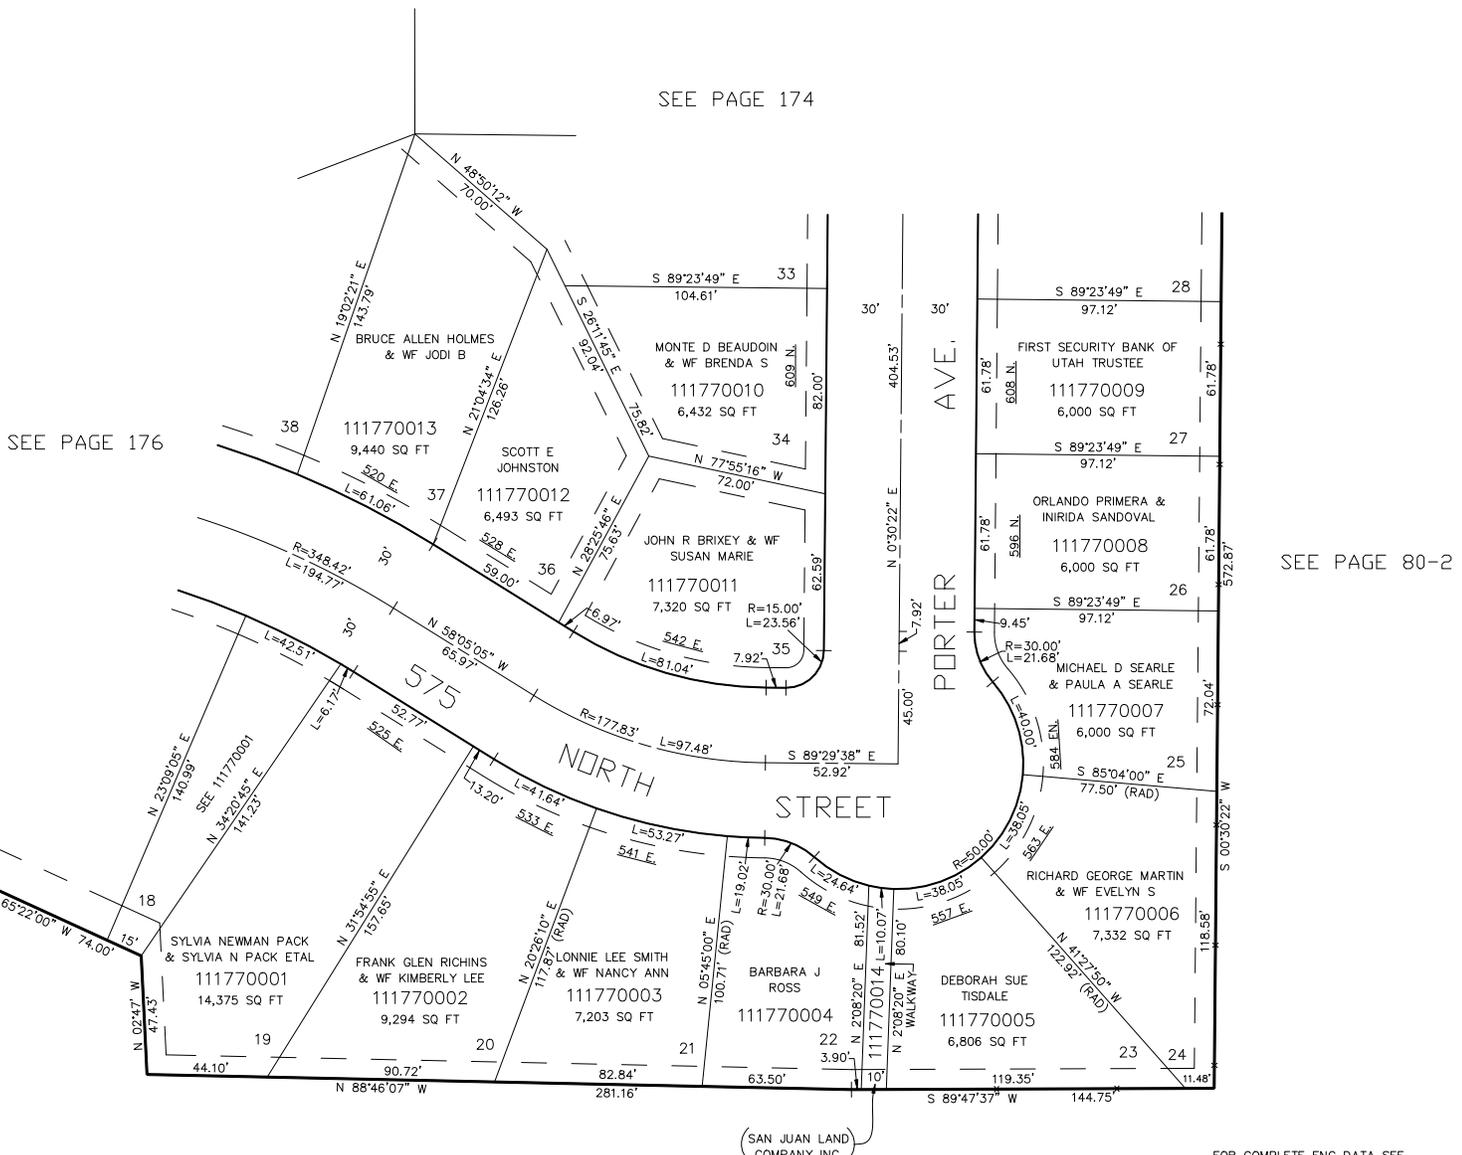

SEE PAGE 176

SEE PAGE 174

SEE PAGE 80-2

7' UTILITY & DRAINAGE EASEMENTS EACH SIDE OF PROPERTY LINES AS INDICATED BY DASHED LINES EXCEPT AS OTHERWISE SHOWN.

SEE PAGE 80-2

FOR COMPLETE ENG DATA SEE ORIGINAL DEDICATION PLAT IN BOOK 22, PAGE 65 OF RECORDS.

(SAN JUAN LAND COMPANY INC.)