

PART OF S.E. 1/4 SEC. 9, T. 6 N., R. 1 W., S. L. B. & M.
JUMPOFF CANYON SUBDIVISION NO. 3

178

LOTS 35-41, 53-57

IN OGDEN CITY

TAXING UNIT: 25

PREFIX: 11-178


SCALE 1" = 50

EXCEPT WHERE OTHERWISE SHOWN
 ALL LOTS OWNED BY:
 ELDON H. KNUDSON
 ELSA ARLENE M.

SEE PAGE 44

SEE PAGE 171

SEE PAGE 179

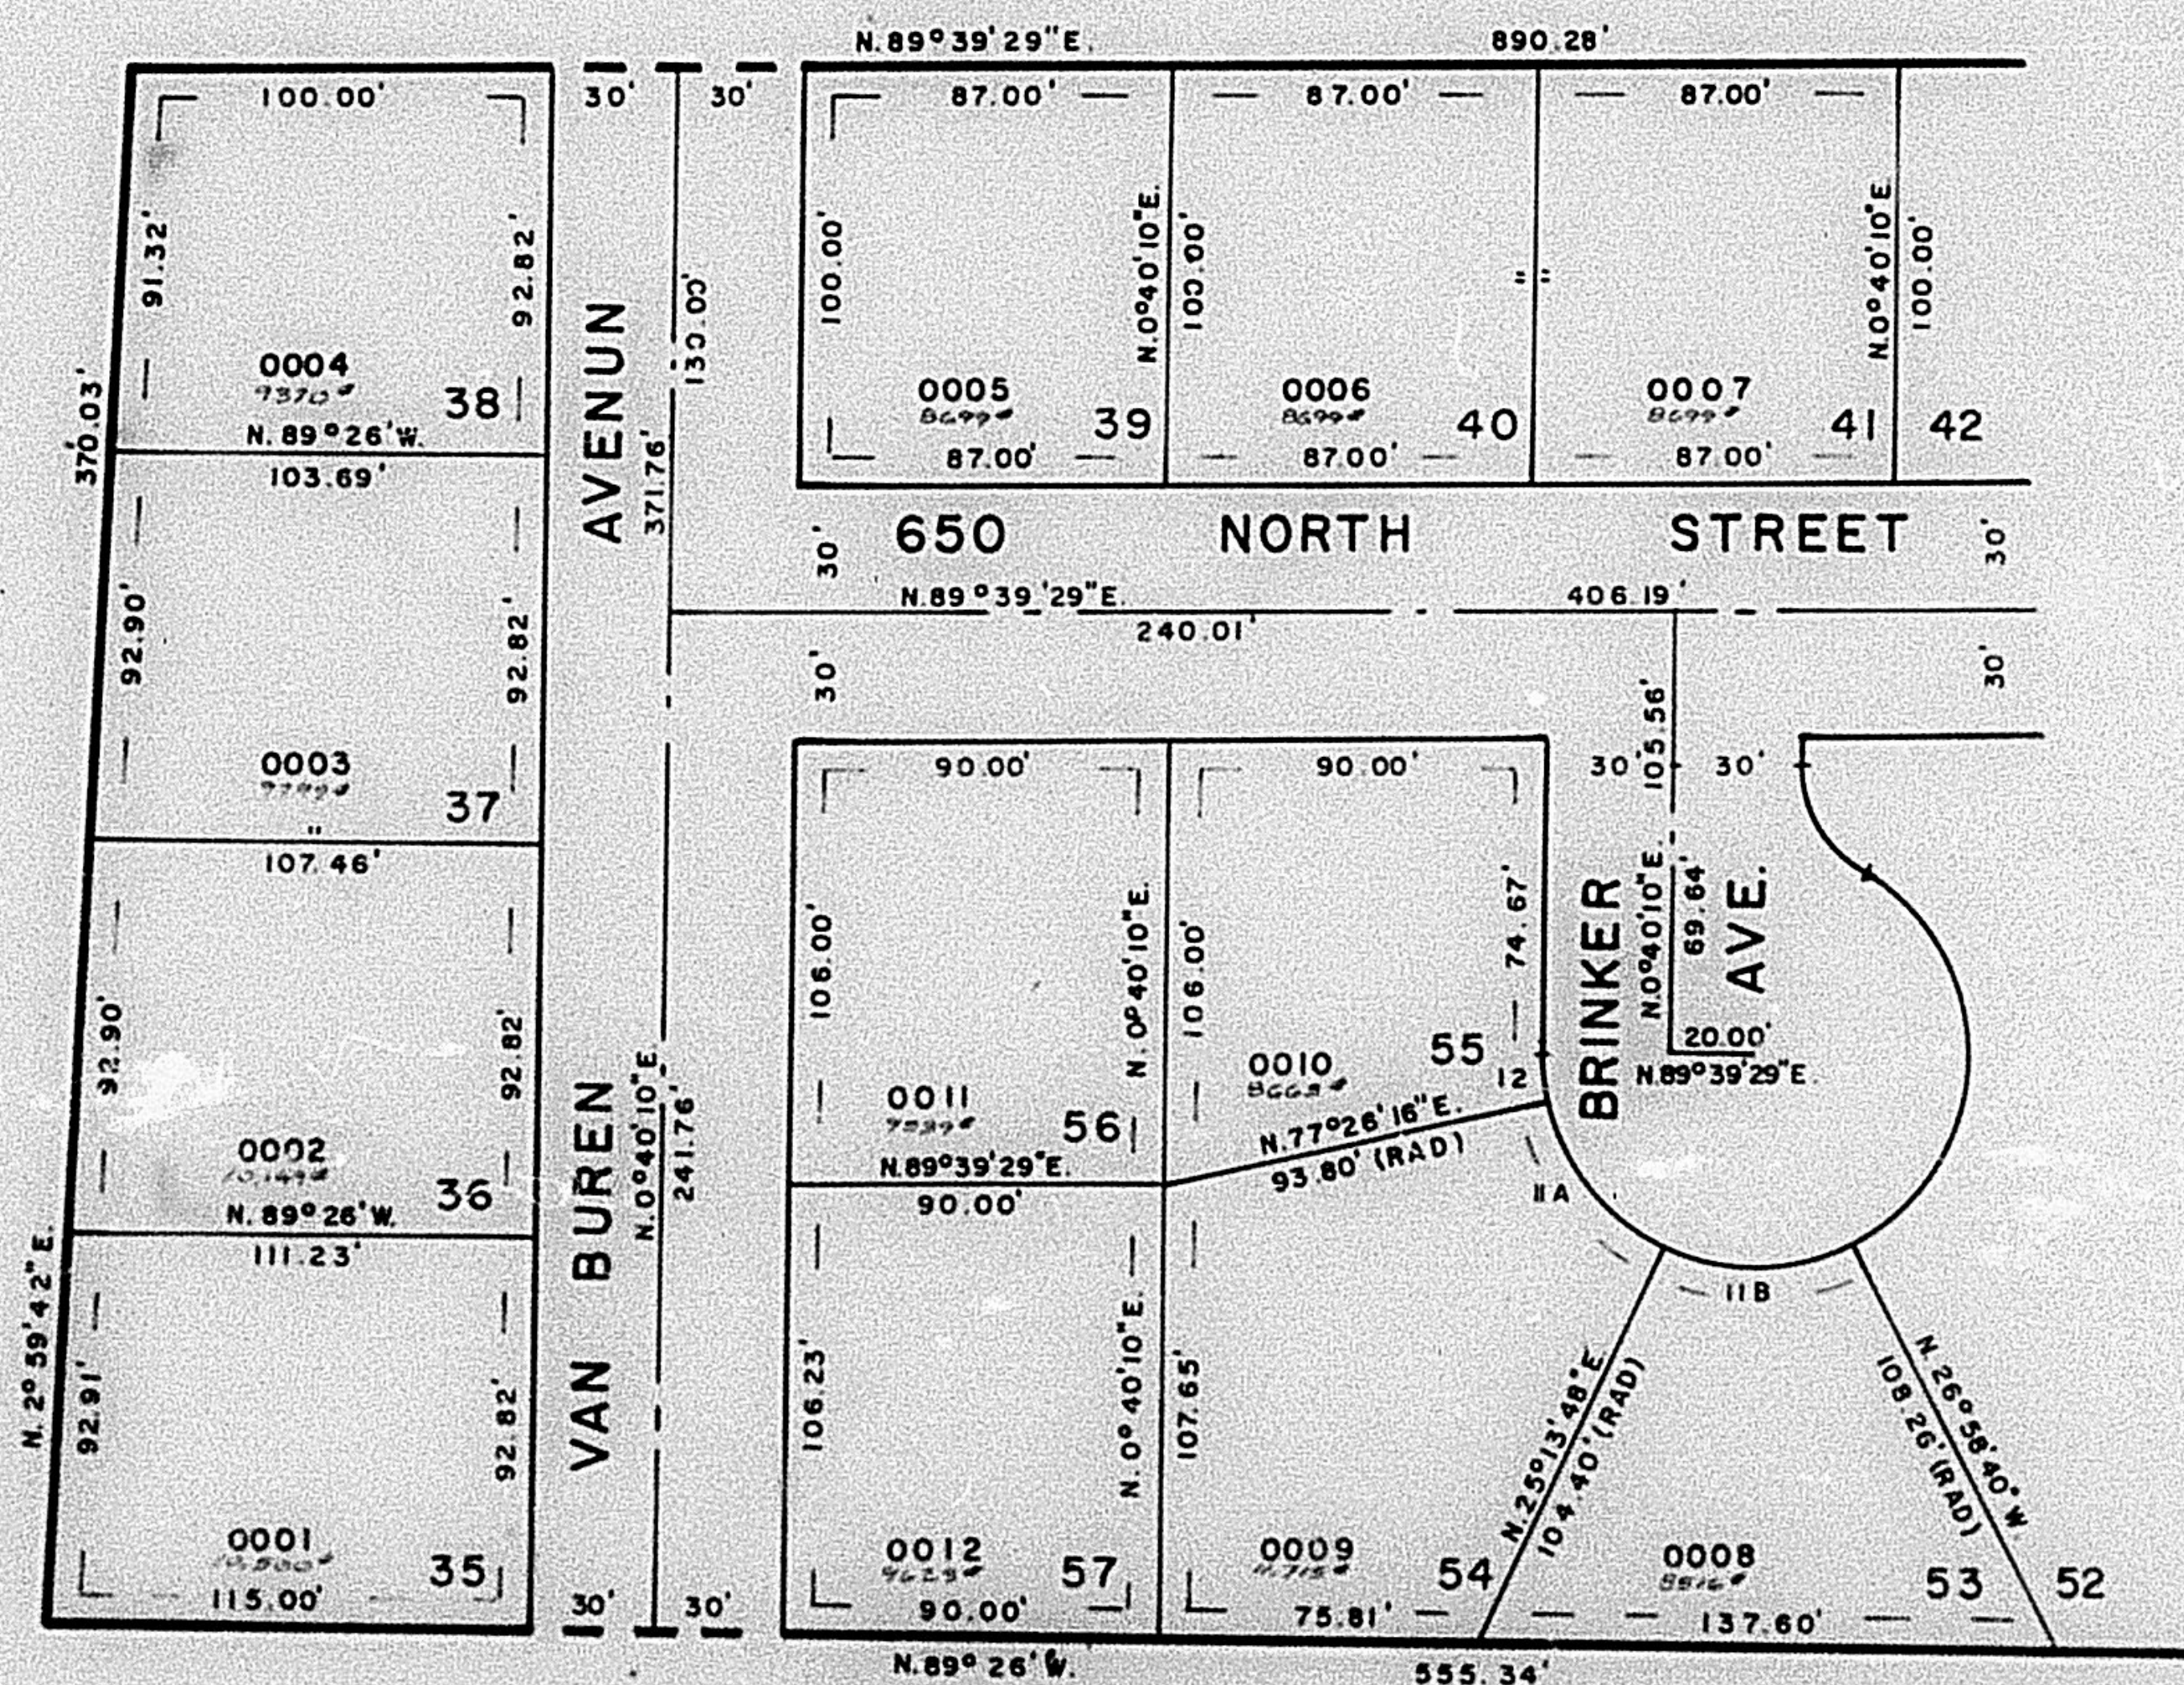

SEE PAGE 146

CURVE	DATA
II	12
A = 52°12'28"	13°13'54"
R = 50.00'	50.00'
L = 45.56'	11.55'
LC = 44.00'	11.52'
A 538°39'58"E	55°56'47"E
B 89°07'34"E	

7' UTILITY & DRAINAGE EASEMENTS
 EACH SIDE OF PROPERTY LINE AS
 INDICATED BY DASHED LINES

FOR COMPLETE ENG. DATA
 SEE ORIG. DED. PLAT IN
 BOOK 22, PAGE 70