

PART OF S.E. 1/4 SEC. 9, T.6N., R.1W., S.L.B. & M.
JUMPOFF CANYON SUBDIVISION NO. 3

178

TAXING UNIT 25

LOTS 35-41, 53-57


IN OGDEN CITY

PREFIX 11-178

SCALE 1"=50

EXCEPT WHERE OTHERWISE SHOWN
 ALL LOTS OWNED BY
 OGDEN & KENNEDY
 CO. HOLDING CO.

SEE PAGE 44

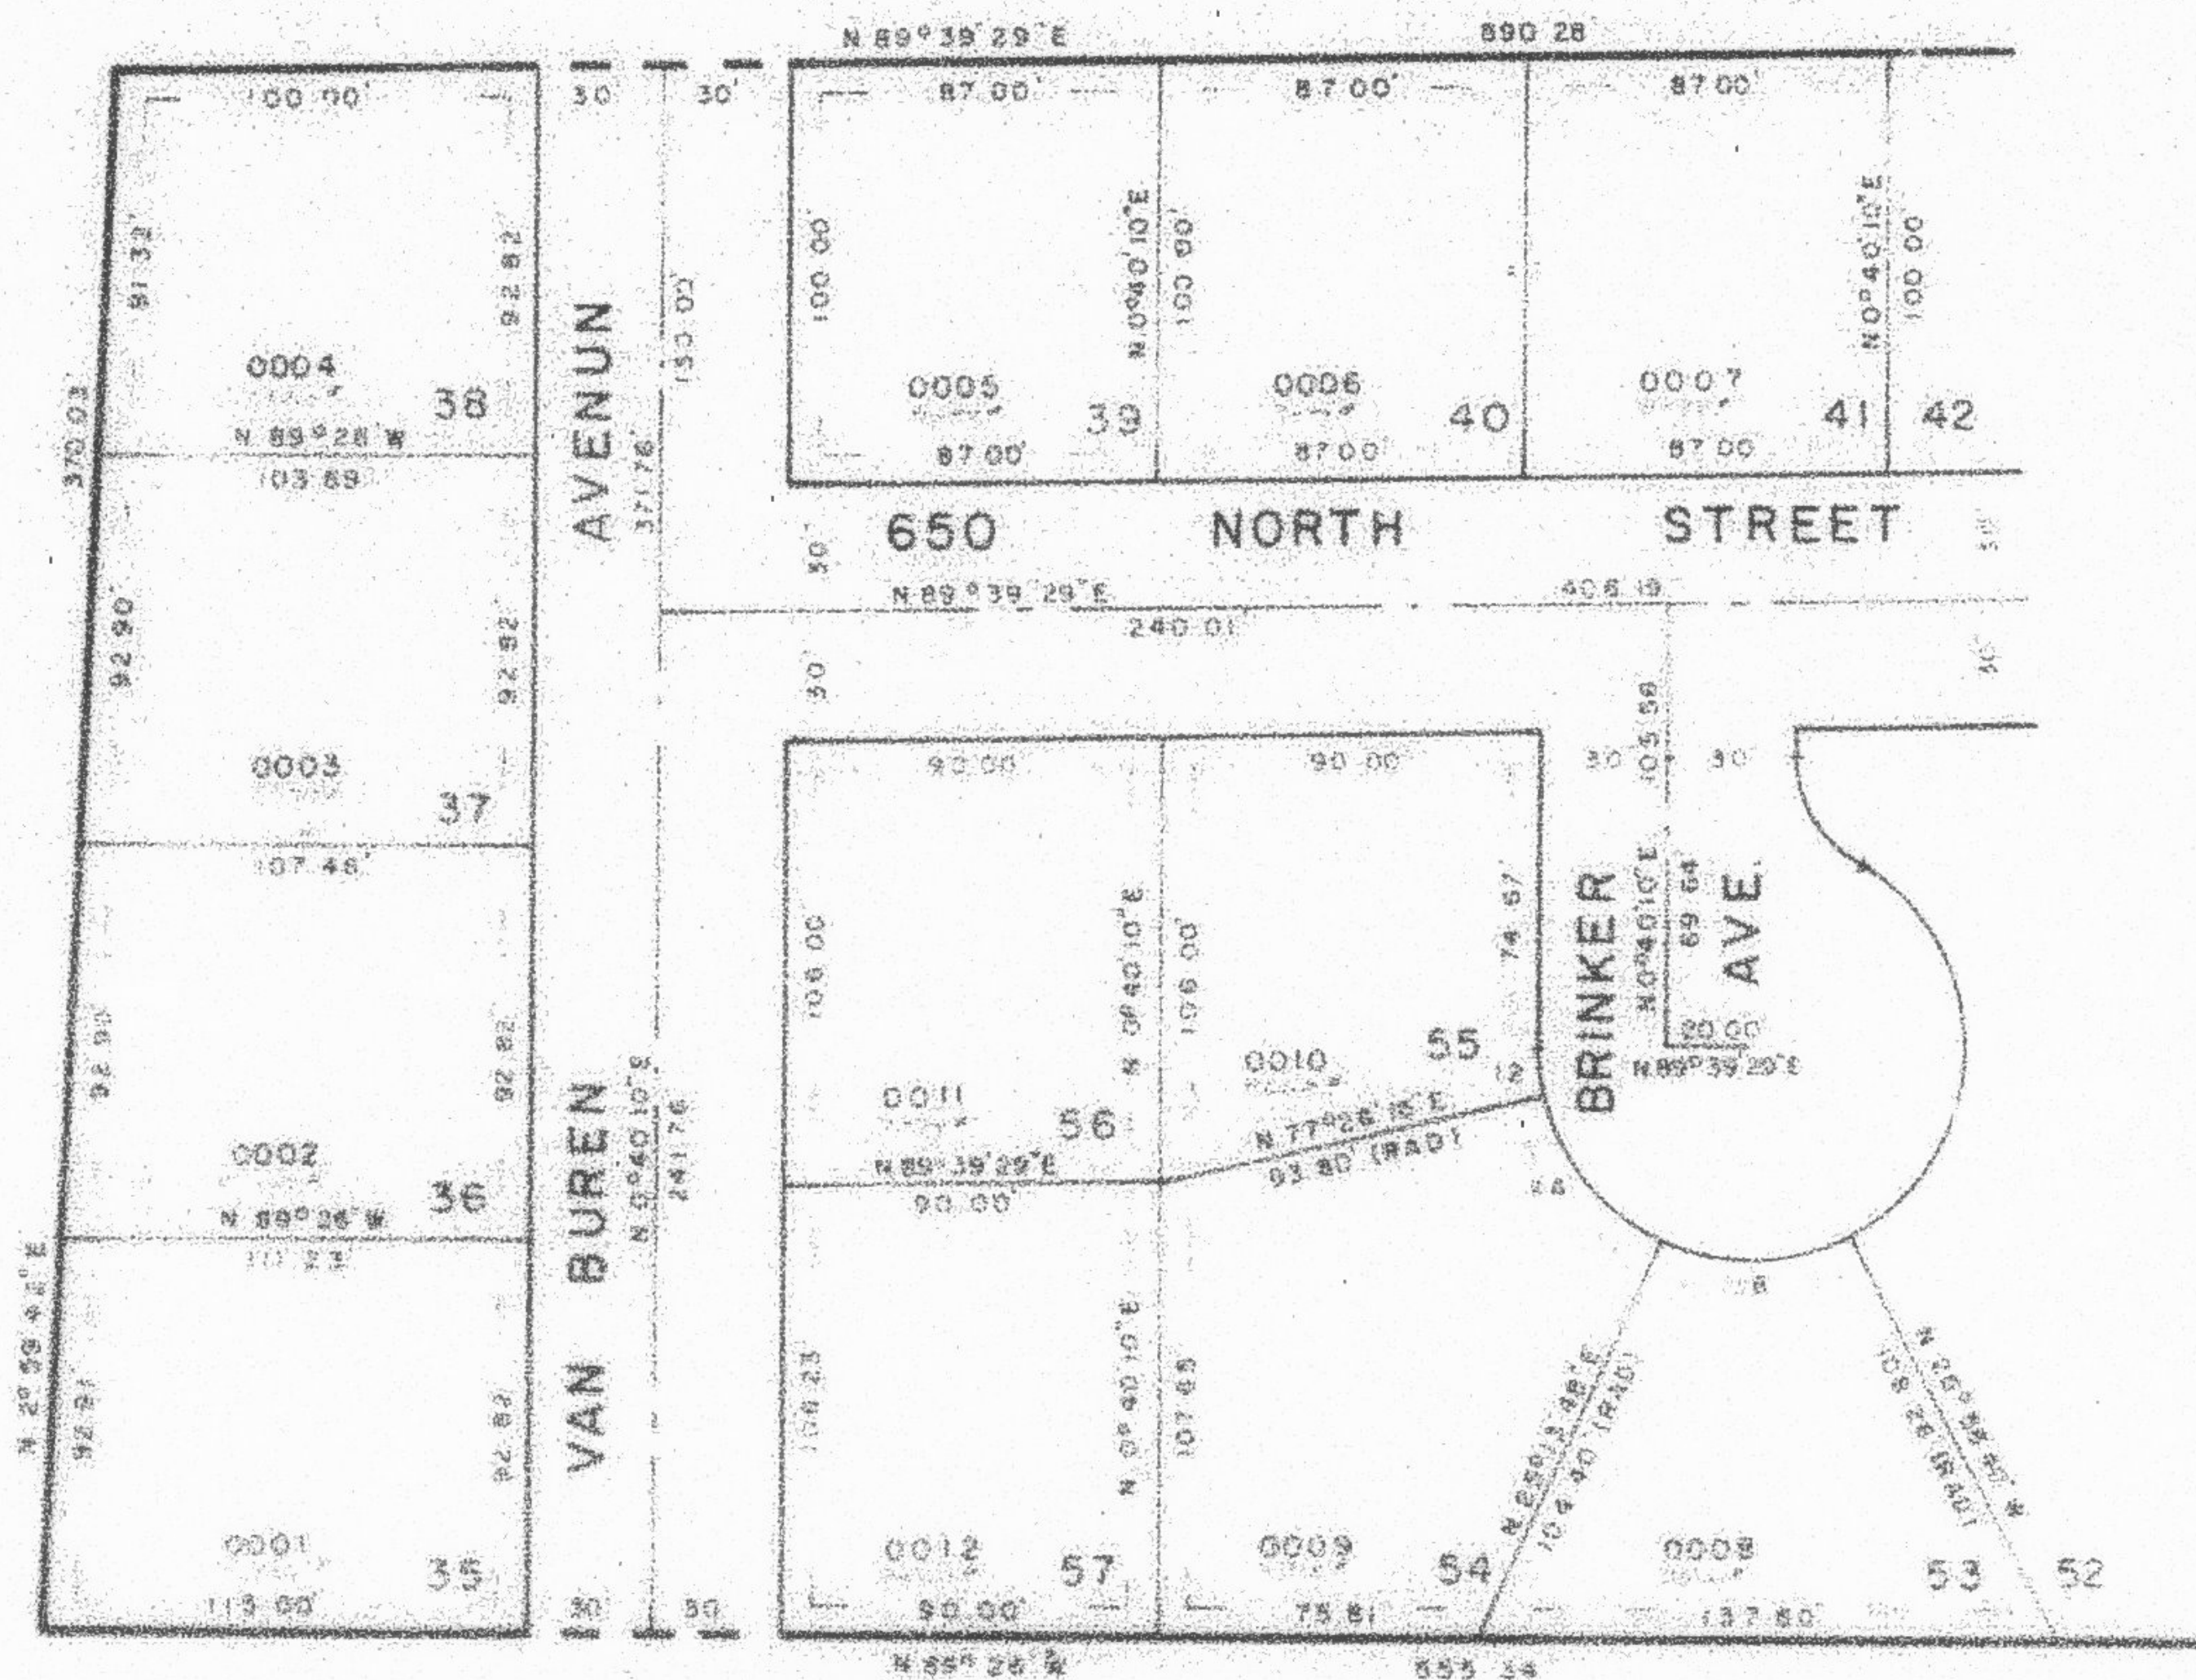

SEE PAGE 171

SEE PAGE 179

SEE PAGE 146

CURVE	DATA
1	82°12'28" 20'13.34"
2	90°00' 90'00"
3	48°58' 58'00"
4	44°00' 11'30"
5	82°38'28" 53°45'47"
6	88°07'54" 53°45'47"

7 UTILITY & DRAINAGE EASEMENTS
 EACH SIDE OF PROPERTY LINE AS
 INDICATED BY DASHED LINES

FOR COMPLETE ENG. DATA
 SEE ORIG. DED. PLAT IN
 BOOK 22, PAGE 70