

PART OF S.E. 1/4 SEC. 9, T.6N., R.1W., S.L.B.M.
JUMPOFF CANYON SUBDIVISION NO. 3

178

LOTS 35-41, 53-57

IN OGDEN CITY

SCALE 1"=50'

TAXING UNIT - 25


PREFIX - 11-178

EXCEPT WHERE OTHERWISE SHOWN
 ALL LOTS OWNED BY
 EUGEN H. KNUDSEN
 AND HELENE M.

SEE PAGE 44

SEE PAGE 171

SEE PAGE 179

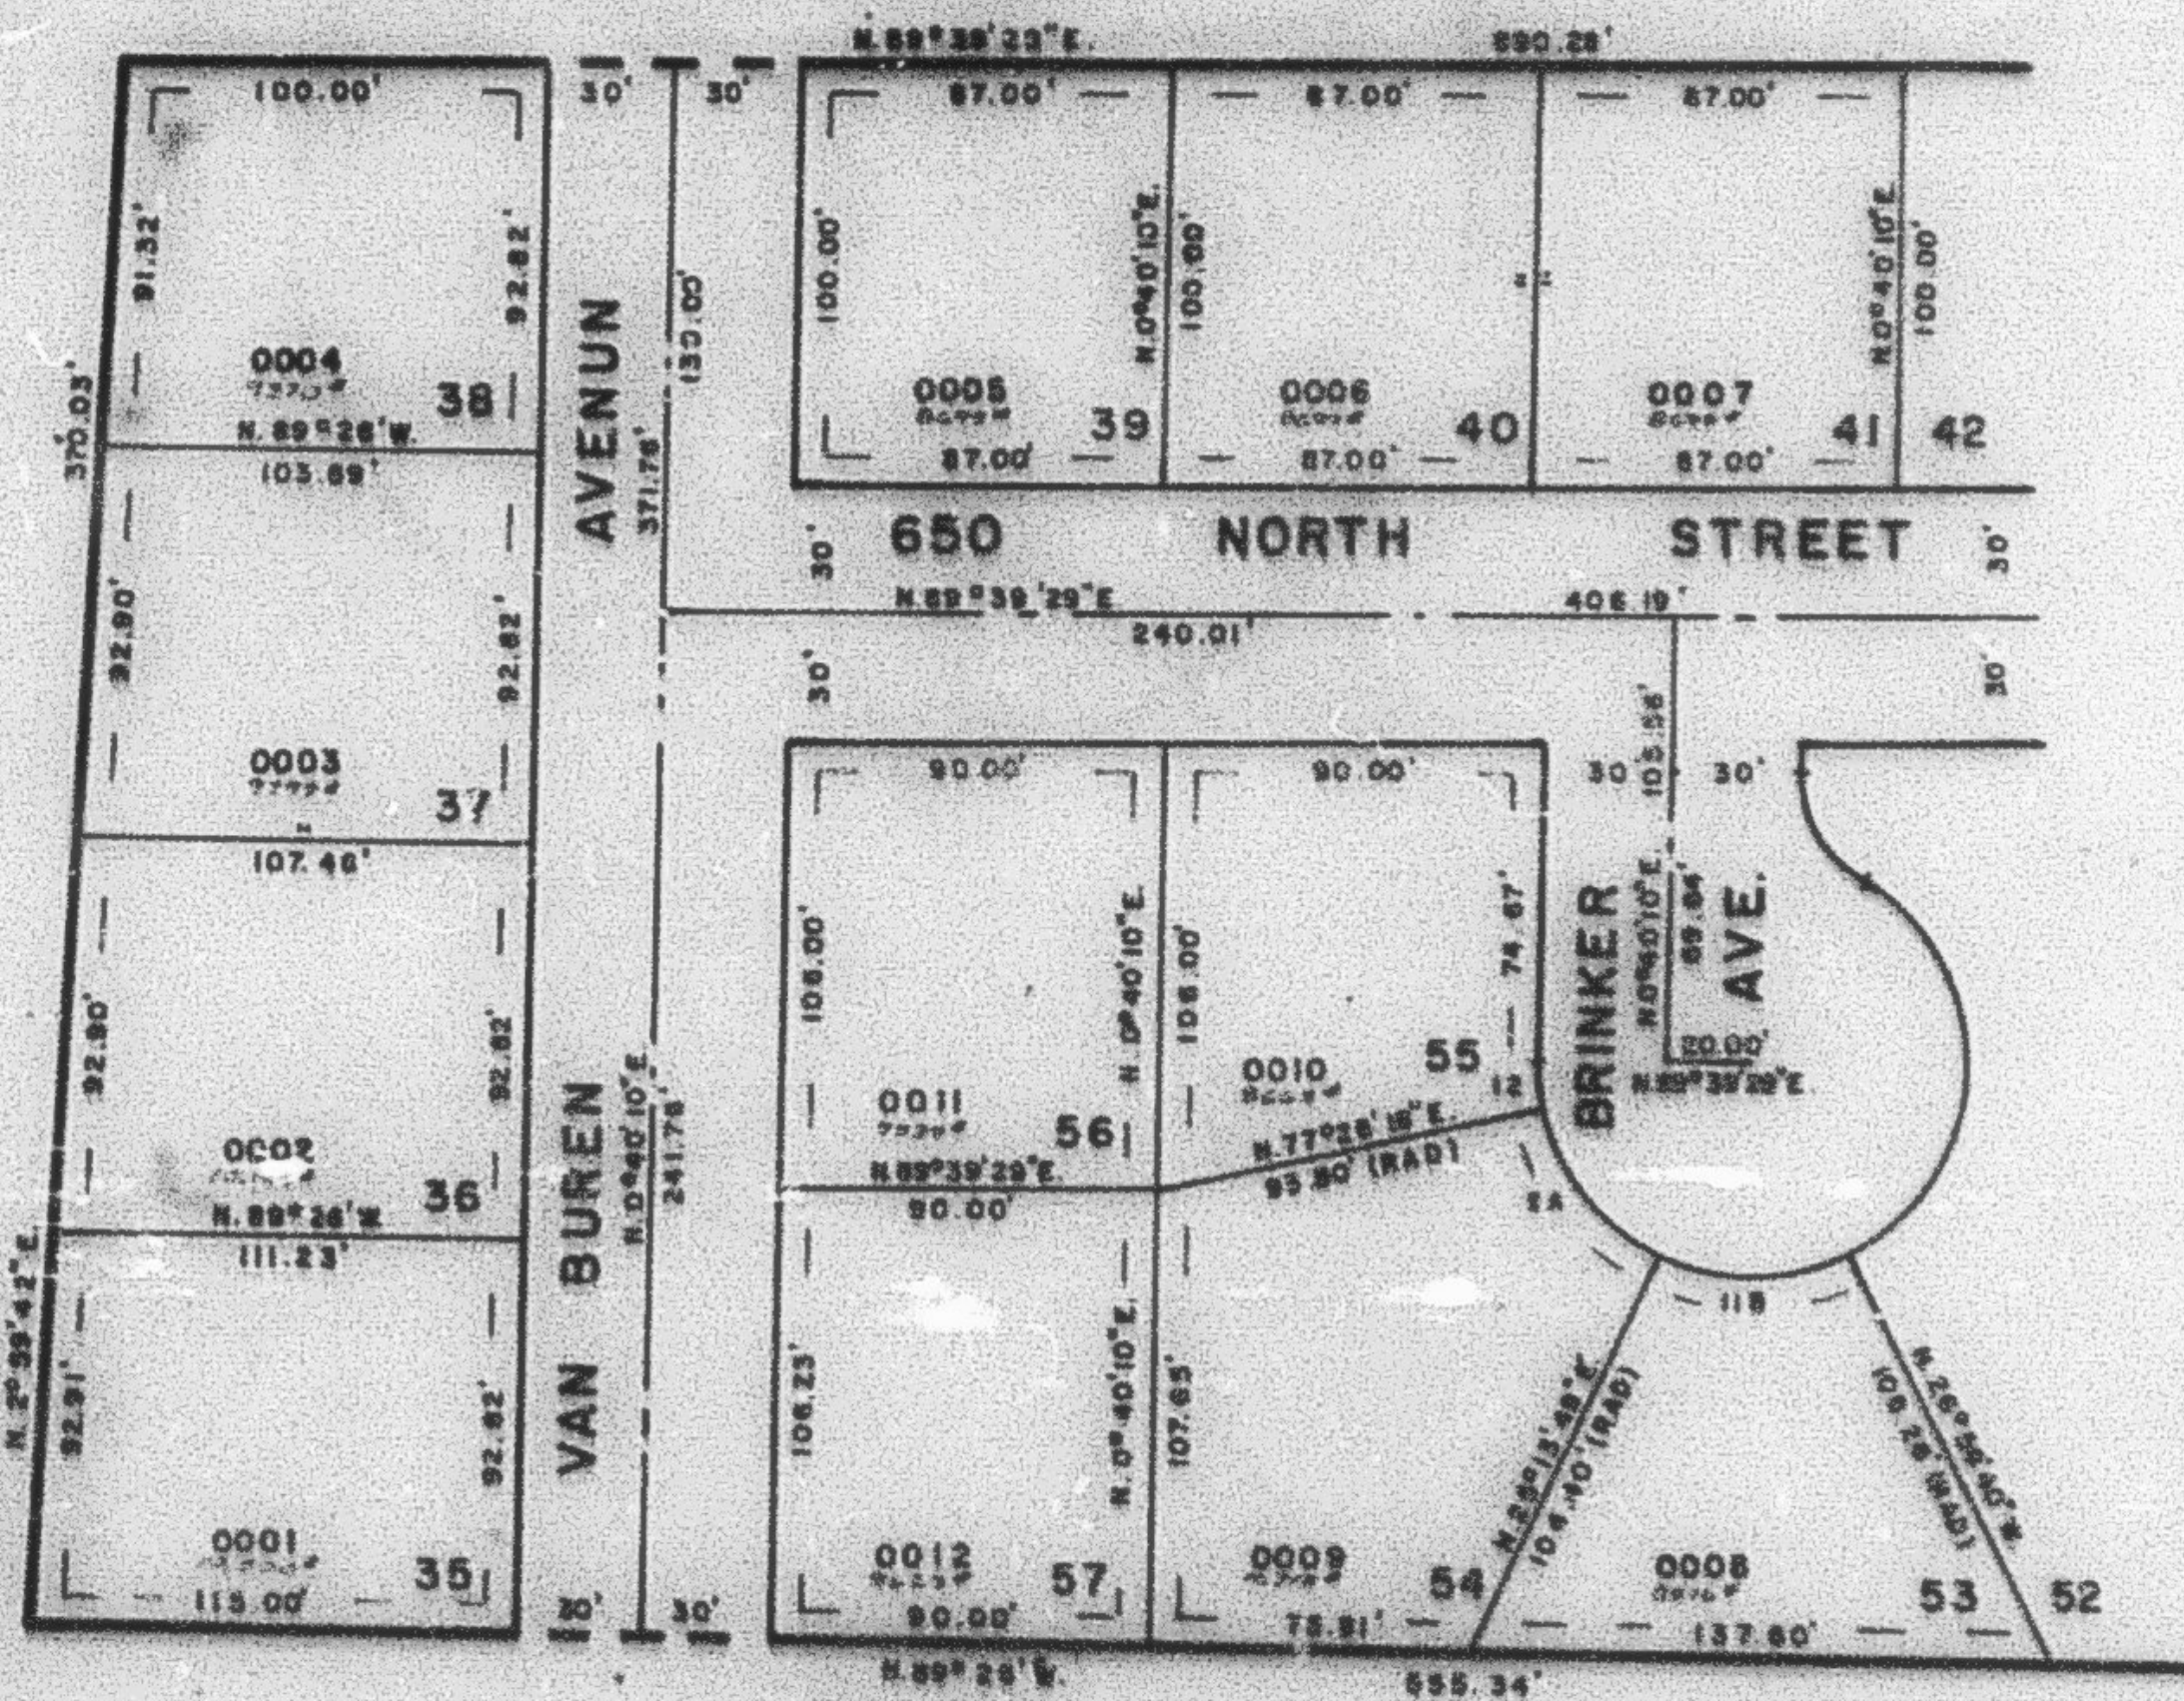

SEE PAGE 146

CURVE DATA	
11	12
A= 52°12'28"	13°13'54"
R= 50.00'	50.00'
L= 45.58'	11.55'
LC= 44.00'	11.52'
A= 53°30'28"	53°55'47"
R= 50.00'	50.00'

7' UTILITY & DRAINAGE EASEMENTS
 EACH SIDE OF PROPERTY LINE AS
 INDICATED BY DASHED LINES

FOR COMPLETE ENG. DATA
 SEE ORIN. REC. PLAT IN
 BOOK 22, PAGE 70