

PART OF S.E. 1/4 SEC. 9, T.6 N., R.1 W., S.L.B. & M.
JUMPOFF CANYON SUBDIVISION NO. 3

178

LOTS 35-41, 53-57

IN OGDEN CITY

SCALE 1"=50

TAXING UNIT: 25


PREFIX: 11-178

EXCEPT WHERE OTHERWISE SHOWN
 ALL LOTS OWNED BY
 ELDON A. KIMBLE
 & HELENE M.

SEE PAGE 44

SEE PAGE 171

SEE PAGE 179

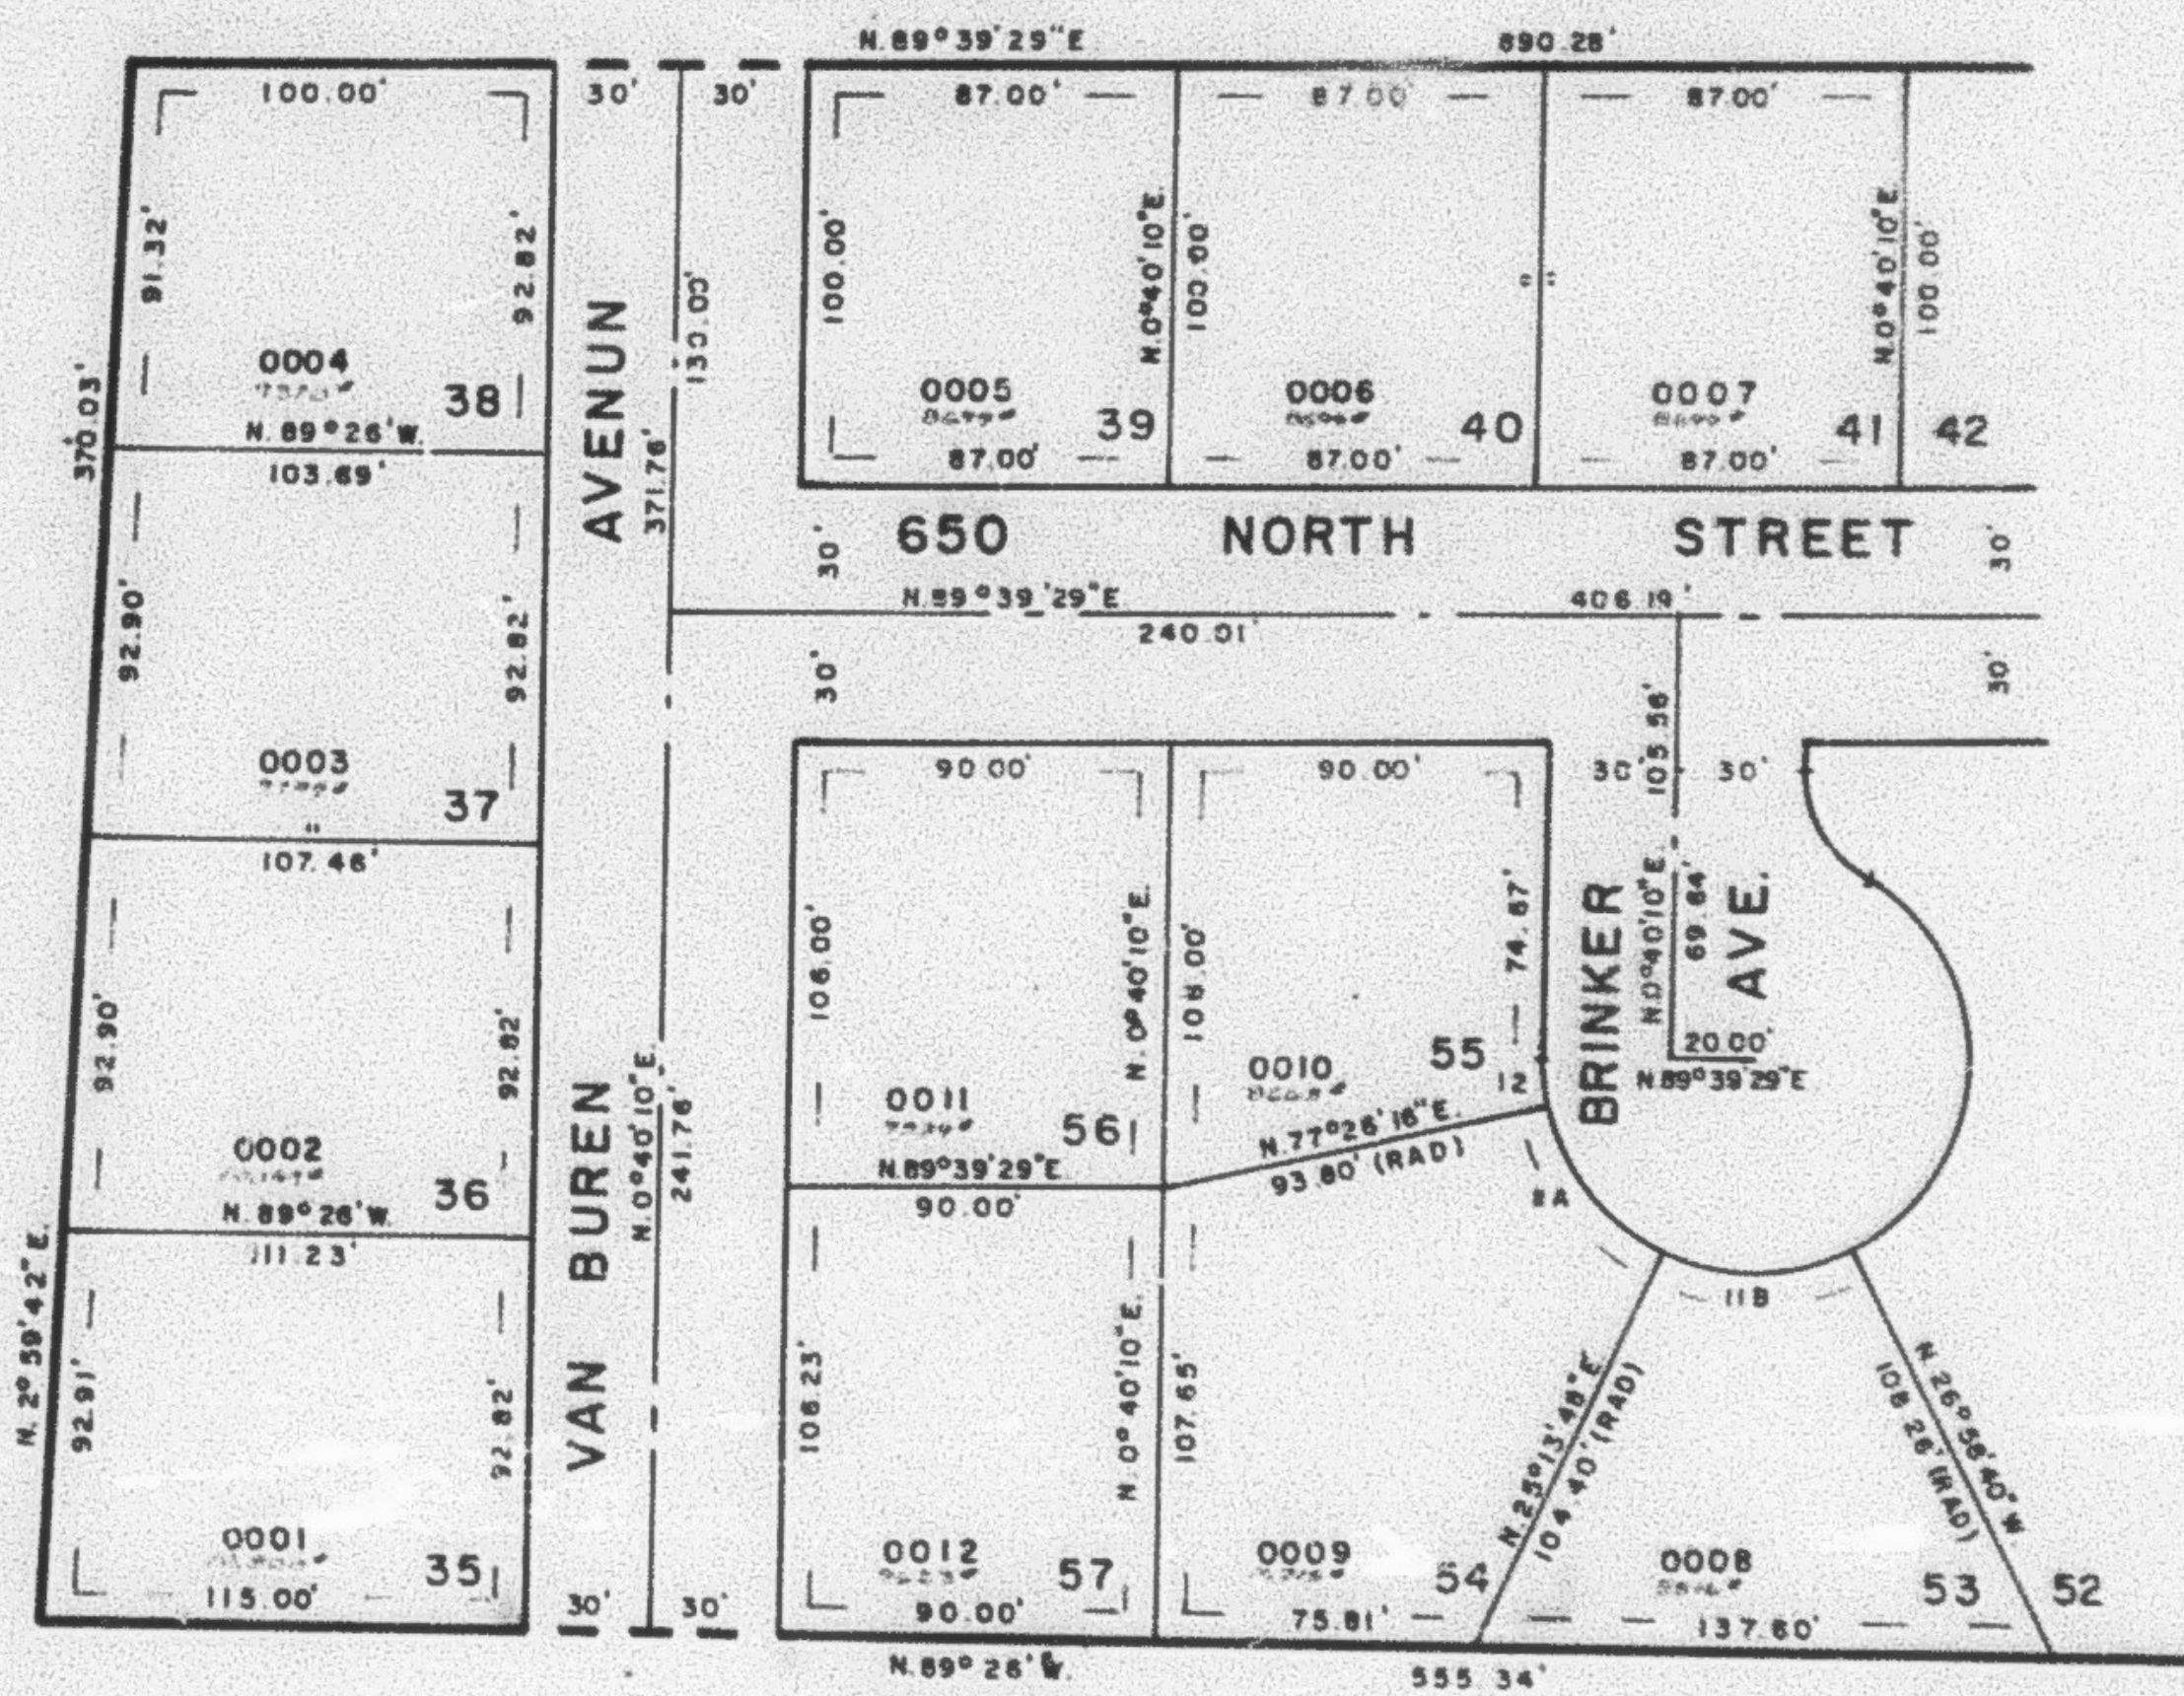

SEE PAGE 146

CURVE	DATA
11	12
Δ: 52°12'28"	13°13'54"
R: 50.00'	50.00'
L: 45.56'	11.55'
LC: 44.00'	11.52'
A S38°39'38"E	S5°56'47"E
B N89°07'34"E	

7' UTILITY & DRAINAGE EASEMENTS
 EACH SIDE OF PROPERTY LINE AS
 INDICATED BY DASHED LINES

FOR COMPLETE ENG. DATA
 SEE ORIG. DED. PLAT IN
 BOOK 22, PAGE 70