

PART OF S.E. 1/4 SEC. 9, T.6N., R.1W., S.L.B.&M.
JUMPOFF CANYON SUBDIVISION NO. 3

178

LOTS 35-41, 53-57

IN OGDEN CITY

SCALE 1"=50

TAXING UNIT 25


PREFIX 11-178

EXCEPT WHERE OTHERWISE SHOWN
 ALL LOTS OWNED BY:
 ELDON H. KNUDSON
 SLS. HELEN H.

SEE PAGE 44

SEE PAGE 171

SEE PAGE 179

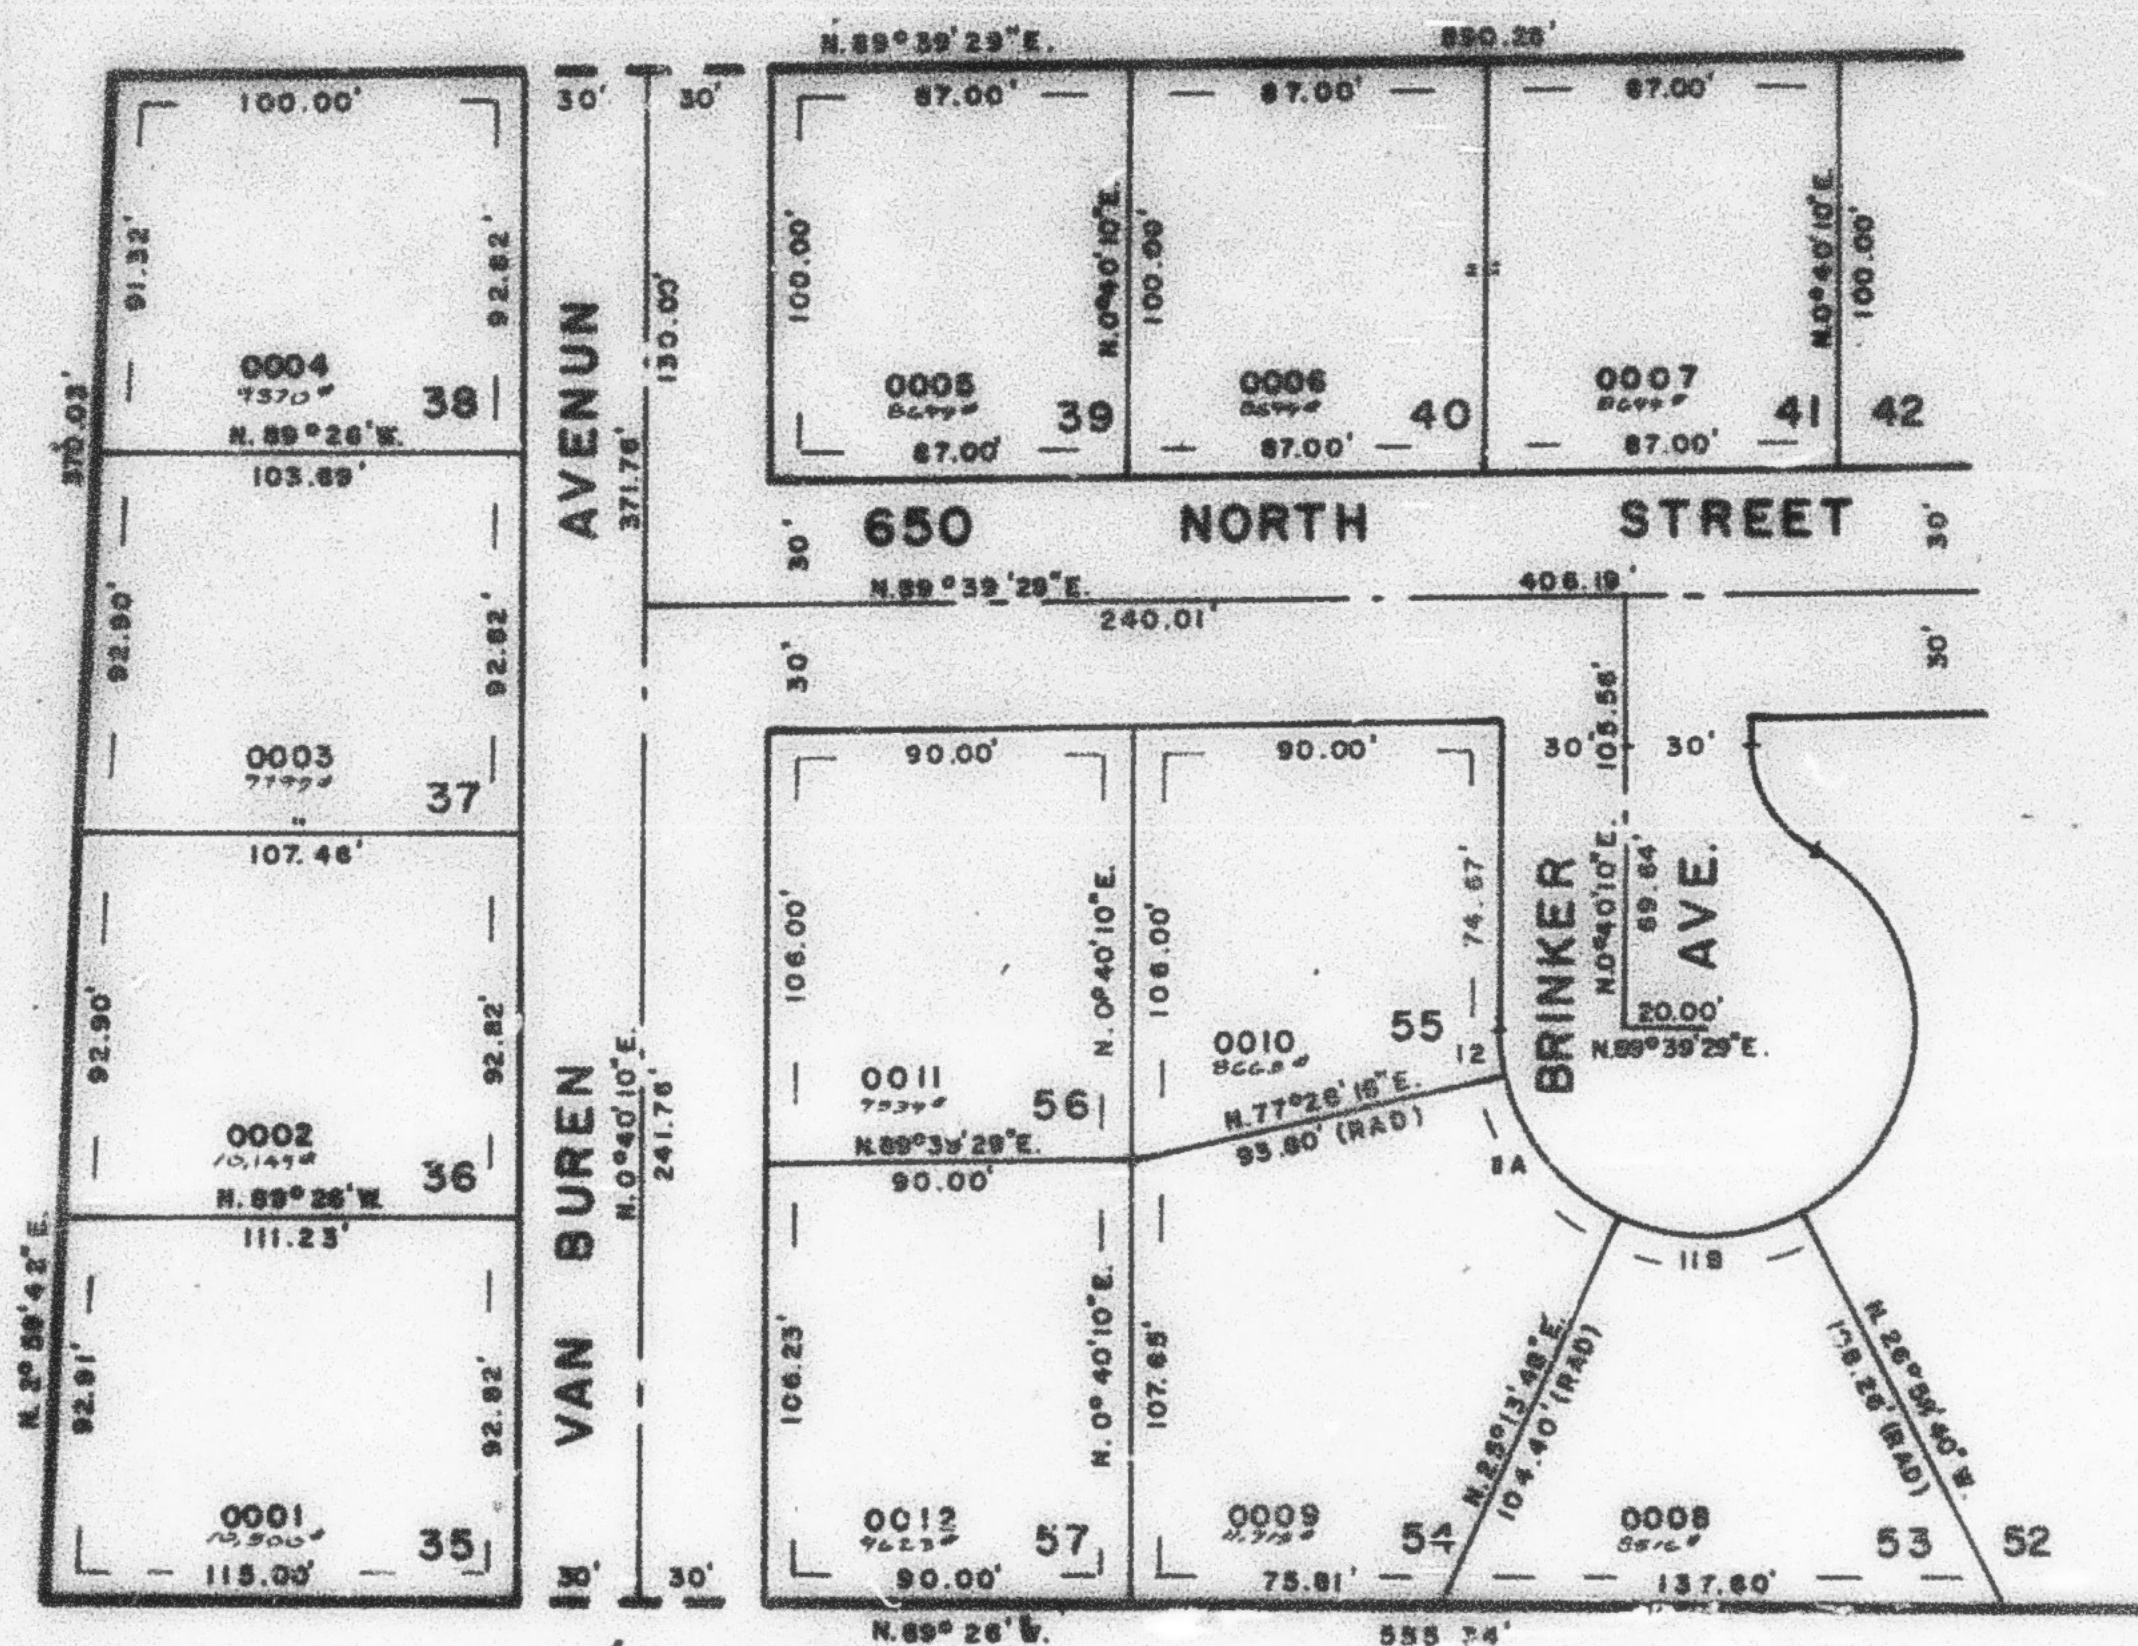

SEE PAGE 146

CURVE DATA	
II	12
A= 52°12'28"	13°13'54"
R= 50.00'	50.00'
L= 45.56'	11.55'
LC= 44.00'	11.52'
A 53°38'18"E. 5.5°56'47"E.	
B 88°07'34"E.	

7' UTILITY & DRAINAGE EASEMENTS
 EACH SIDE OF PROPERTY LINE AS
 INDICATED BY DASHED LINES

FOR COMPLETE ENG. DATA
 SEE ORIG. SED. PLAT IN
 BOOK 22, PAGE 70