

PART OF S.E. 1/4 SEC. 9, T.6 N., R.1 W., S.L.B. & M.
JUMPOFF CANYON SUBDIVISION NO. 3

178

TAXING UNIT 25

LOTS 35-41, 53-57

IN OGDEN CITY


PREFIX 11-178

SCALE 1"=50'

SEE PAGE 44

SEE PAGE 171

SEE PAGE 179

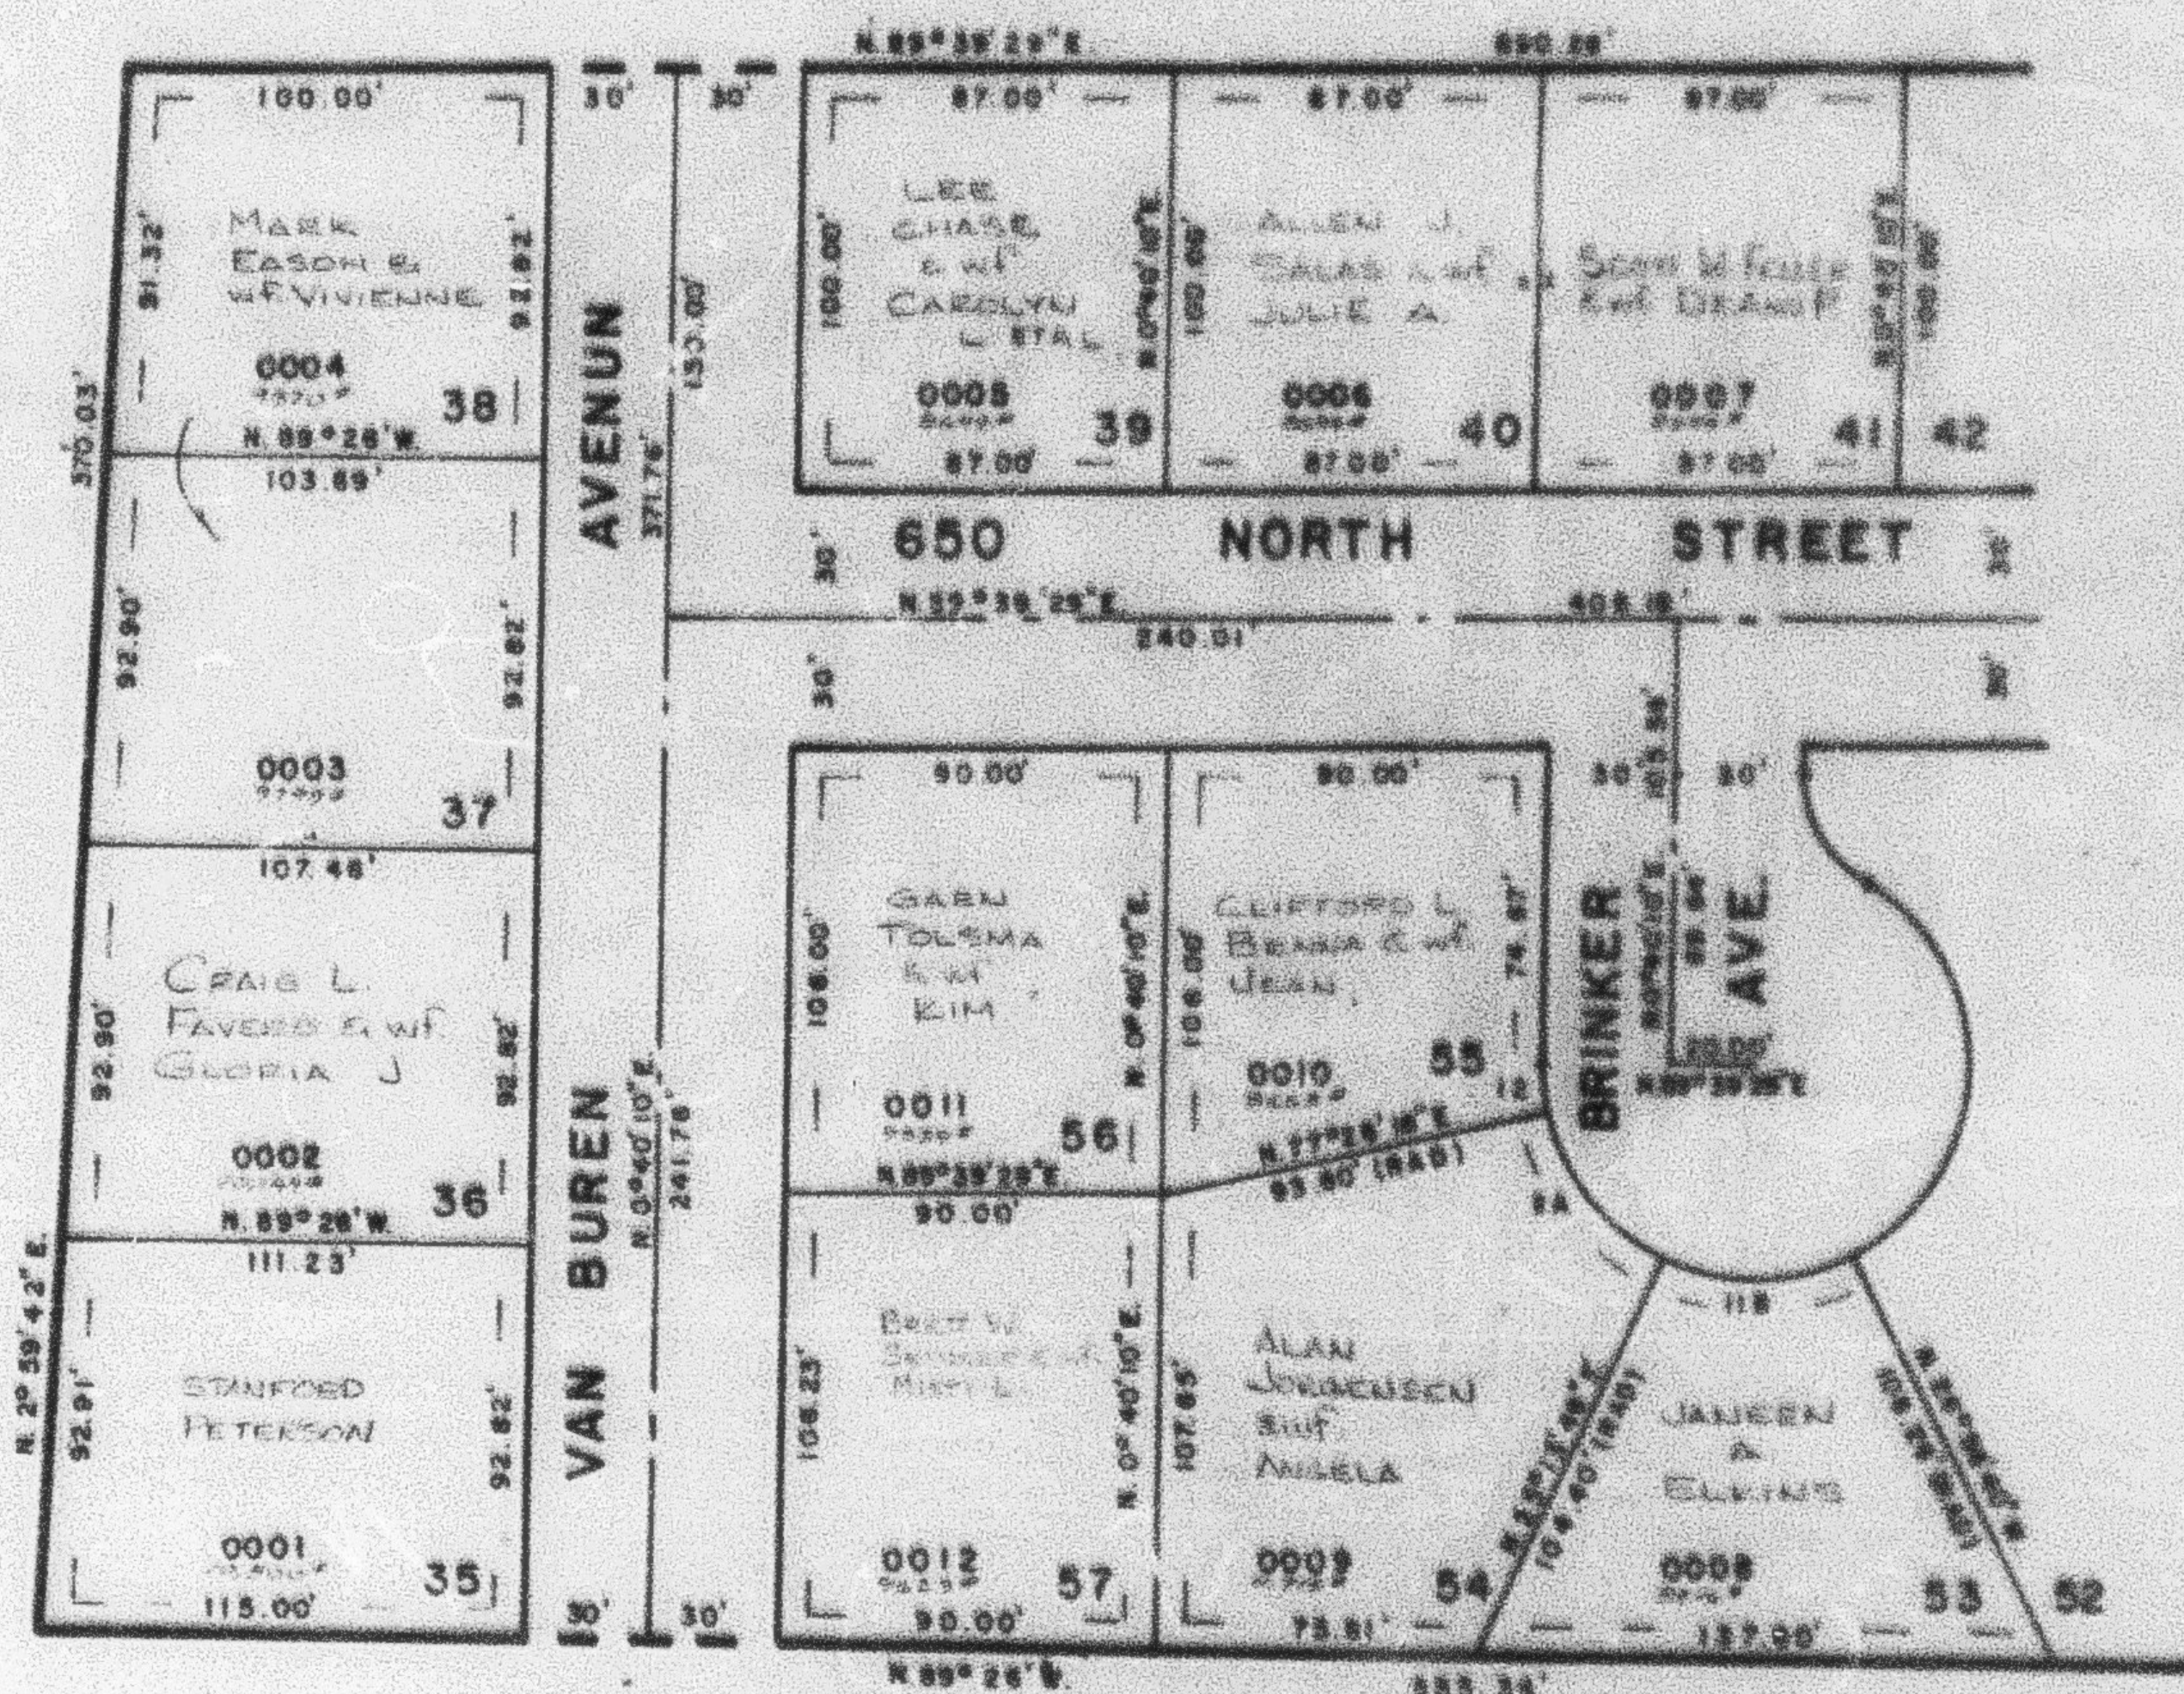

SEE PAGE 146

CURVE DATA	
H	12
A: 52°12'28"	13°15'54"
R: 50.00'	50.00'
L: 45.36'	11.55'
LC: 44.00'	11.52'
A 53°39'58"E. S 5°58'47"E.	
S 88°07'34"E.	

1" UTILITY & DRAINAGE EASEMENTS
 EACH SIDE OF PROPERTY LINE AS
 INDICATED BY DASHED LINES

FOR COMPLETE ENG. DATA
 SEE ORN. DES. PLAT IN
 BOOK 27, PAGE 70