

PART OF S.E. 1/4 SEC. 9, T.6N., R.1W., S.L.B. & M.
JUMPOFF CANYON SUBDIVISION NO. 3

179

TAXING UNIT: 25

LOTS 42-52
 IN OGDEN CITY

PREFIX: 11-179


SCALE 1" = 50'

EXCEPT WHERE OTHERWISE SHOWN
 ALL LOTS OWNED BY:
 ELDON L. KNUDSON
 LEO ARLENE M.

SEE PAGE 44

SEE PAGE 178

SEE PAGE 84

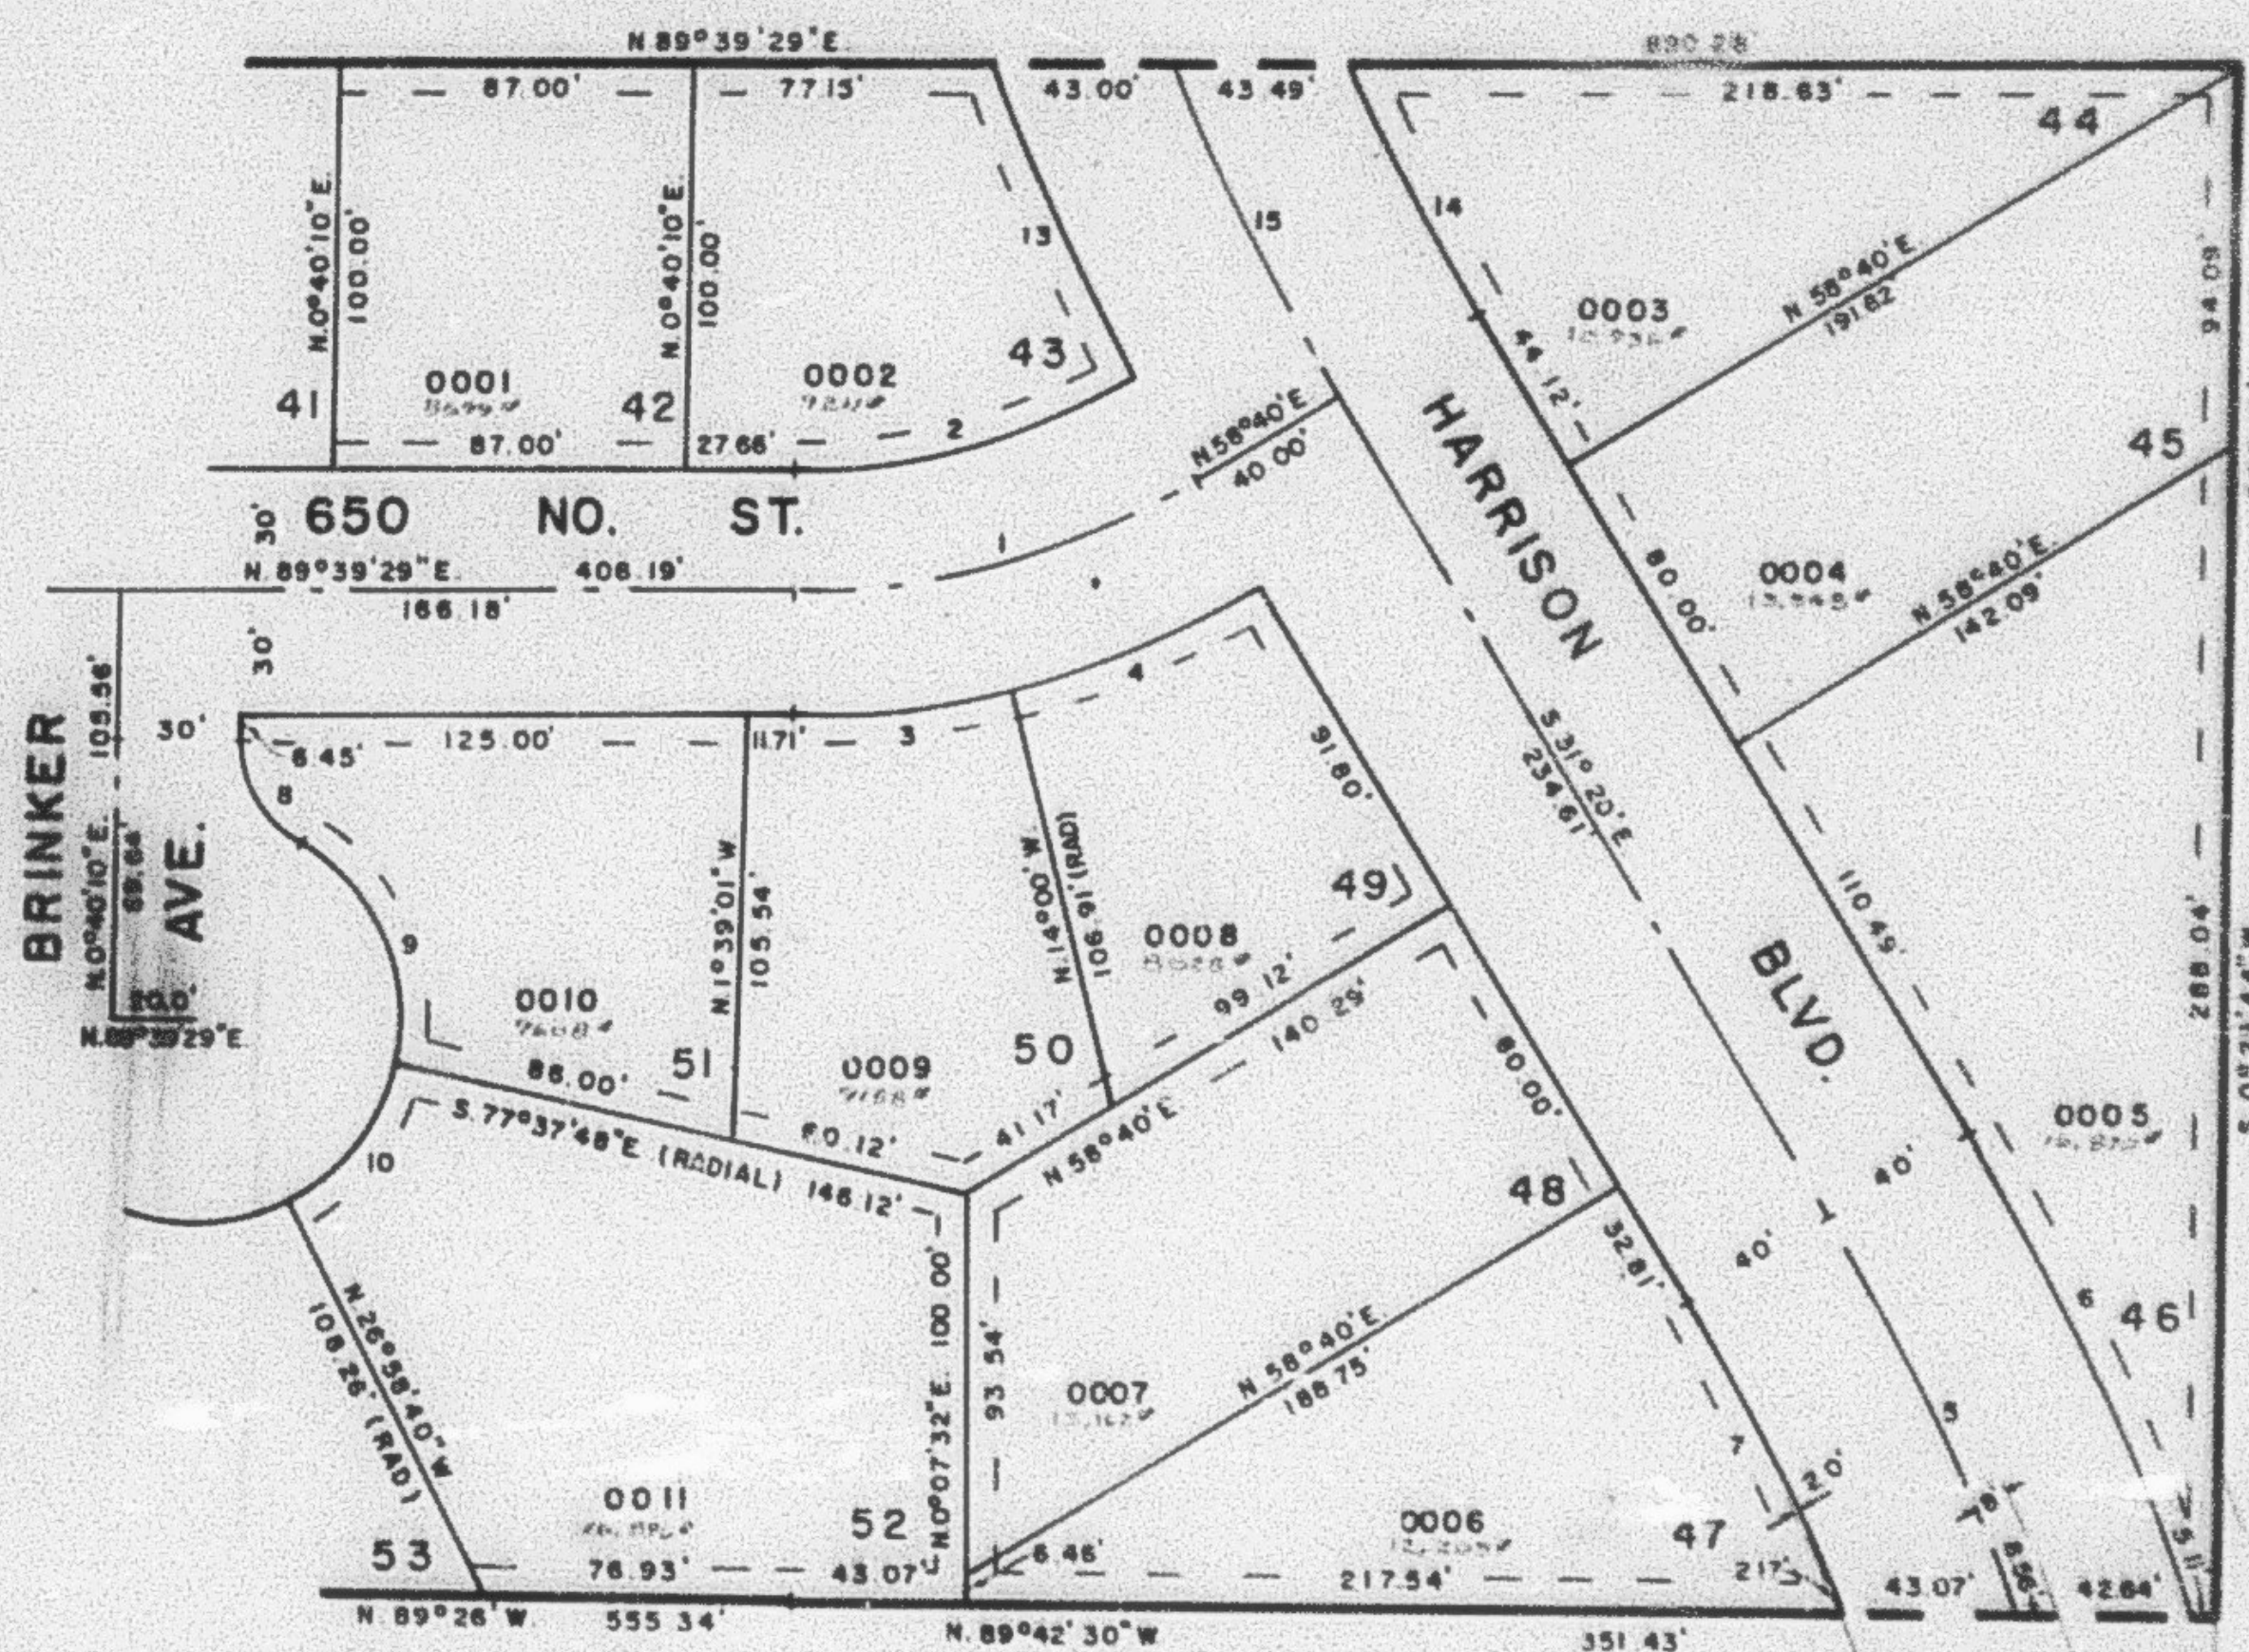

SEE PAGE 146

CURVE DATA							
1	2	3	4	5	6	7	
A: 30°59'29"	31°14'04"	13°39'29"	17°20'	10°38'49"	12°01'52"	9°02'46"	
R: 195.79'	165.79'	225.79'	225.79'	592.00'	632.00'	552.00'	
L: 108.90'	90.38'	53.82'	68.31'	110.01'	132.71'	87.15'	
T: 54.28'				55.16'			
LC: 69.26'		53.70'	68.05'		132.47'	87.06'	
		N 82°49'45"E	N 87°20'E		N 25°19'04"W	S 26°48'37"E	
8	9	10	11	12	13	14	15
A: 60°00'	71°42'02"	50°38'08"	7°28'54"	7°01'16"	8°42'31"		
R: 30.00'	50.00'	50.00'	640.00'	560.00'	600.00'		
L: 31.42'	62.57'	44.20'	83.57'	68.62'	91.20'		
T: 30.00'					45.89'		
LC: 30.00'	58.57'	42.78'	83.51'	68.58'			
	N 29°19'30"W	N 23°28'49"W	N 87°41'46"E				

7' UTILITY & DRAINAGE EASEMENT
 EACH SIDE OF PROPERTY LINE AS
 INDICATED BY DASHED LINES

FOR COMPLETE ENG. DATA
 SEE ORIG. DEED PLAT IN
 BOOK 22, PAGE 70

S.E. COR. N.E. 1/4, S.E. 1/4
 SEC. 9