


100

LOTS 42-52
IN OGDEN CITY

陳其美 著 上海 上海書店 1982

SCALE 1" = 50'

SEE PAGE 44

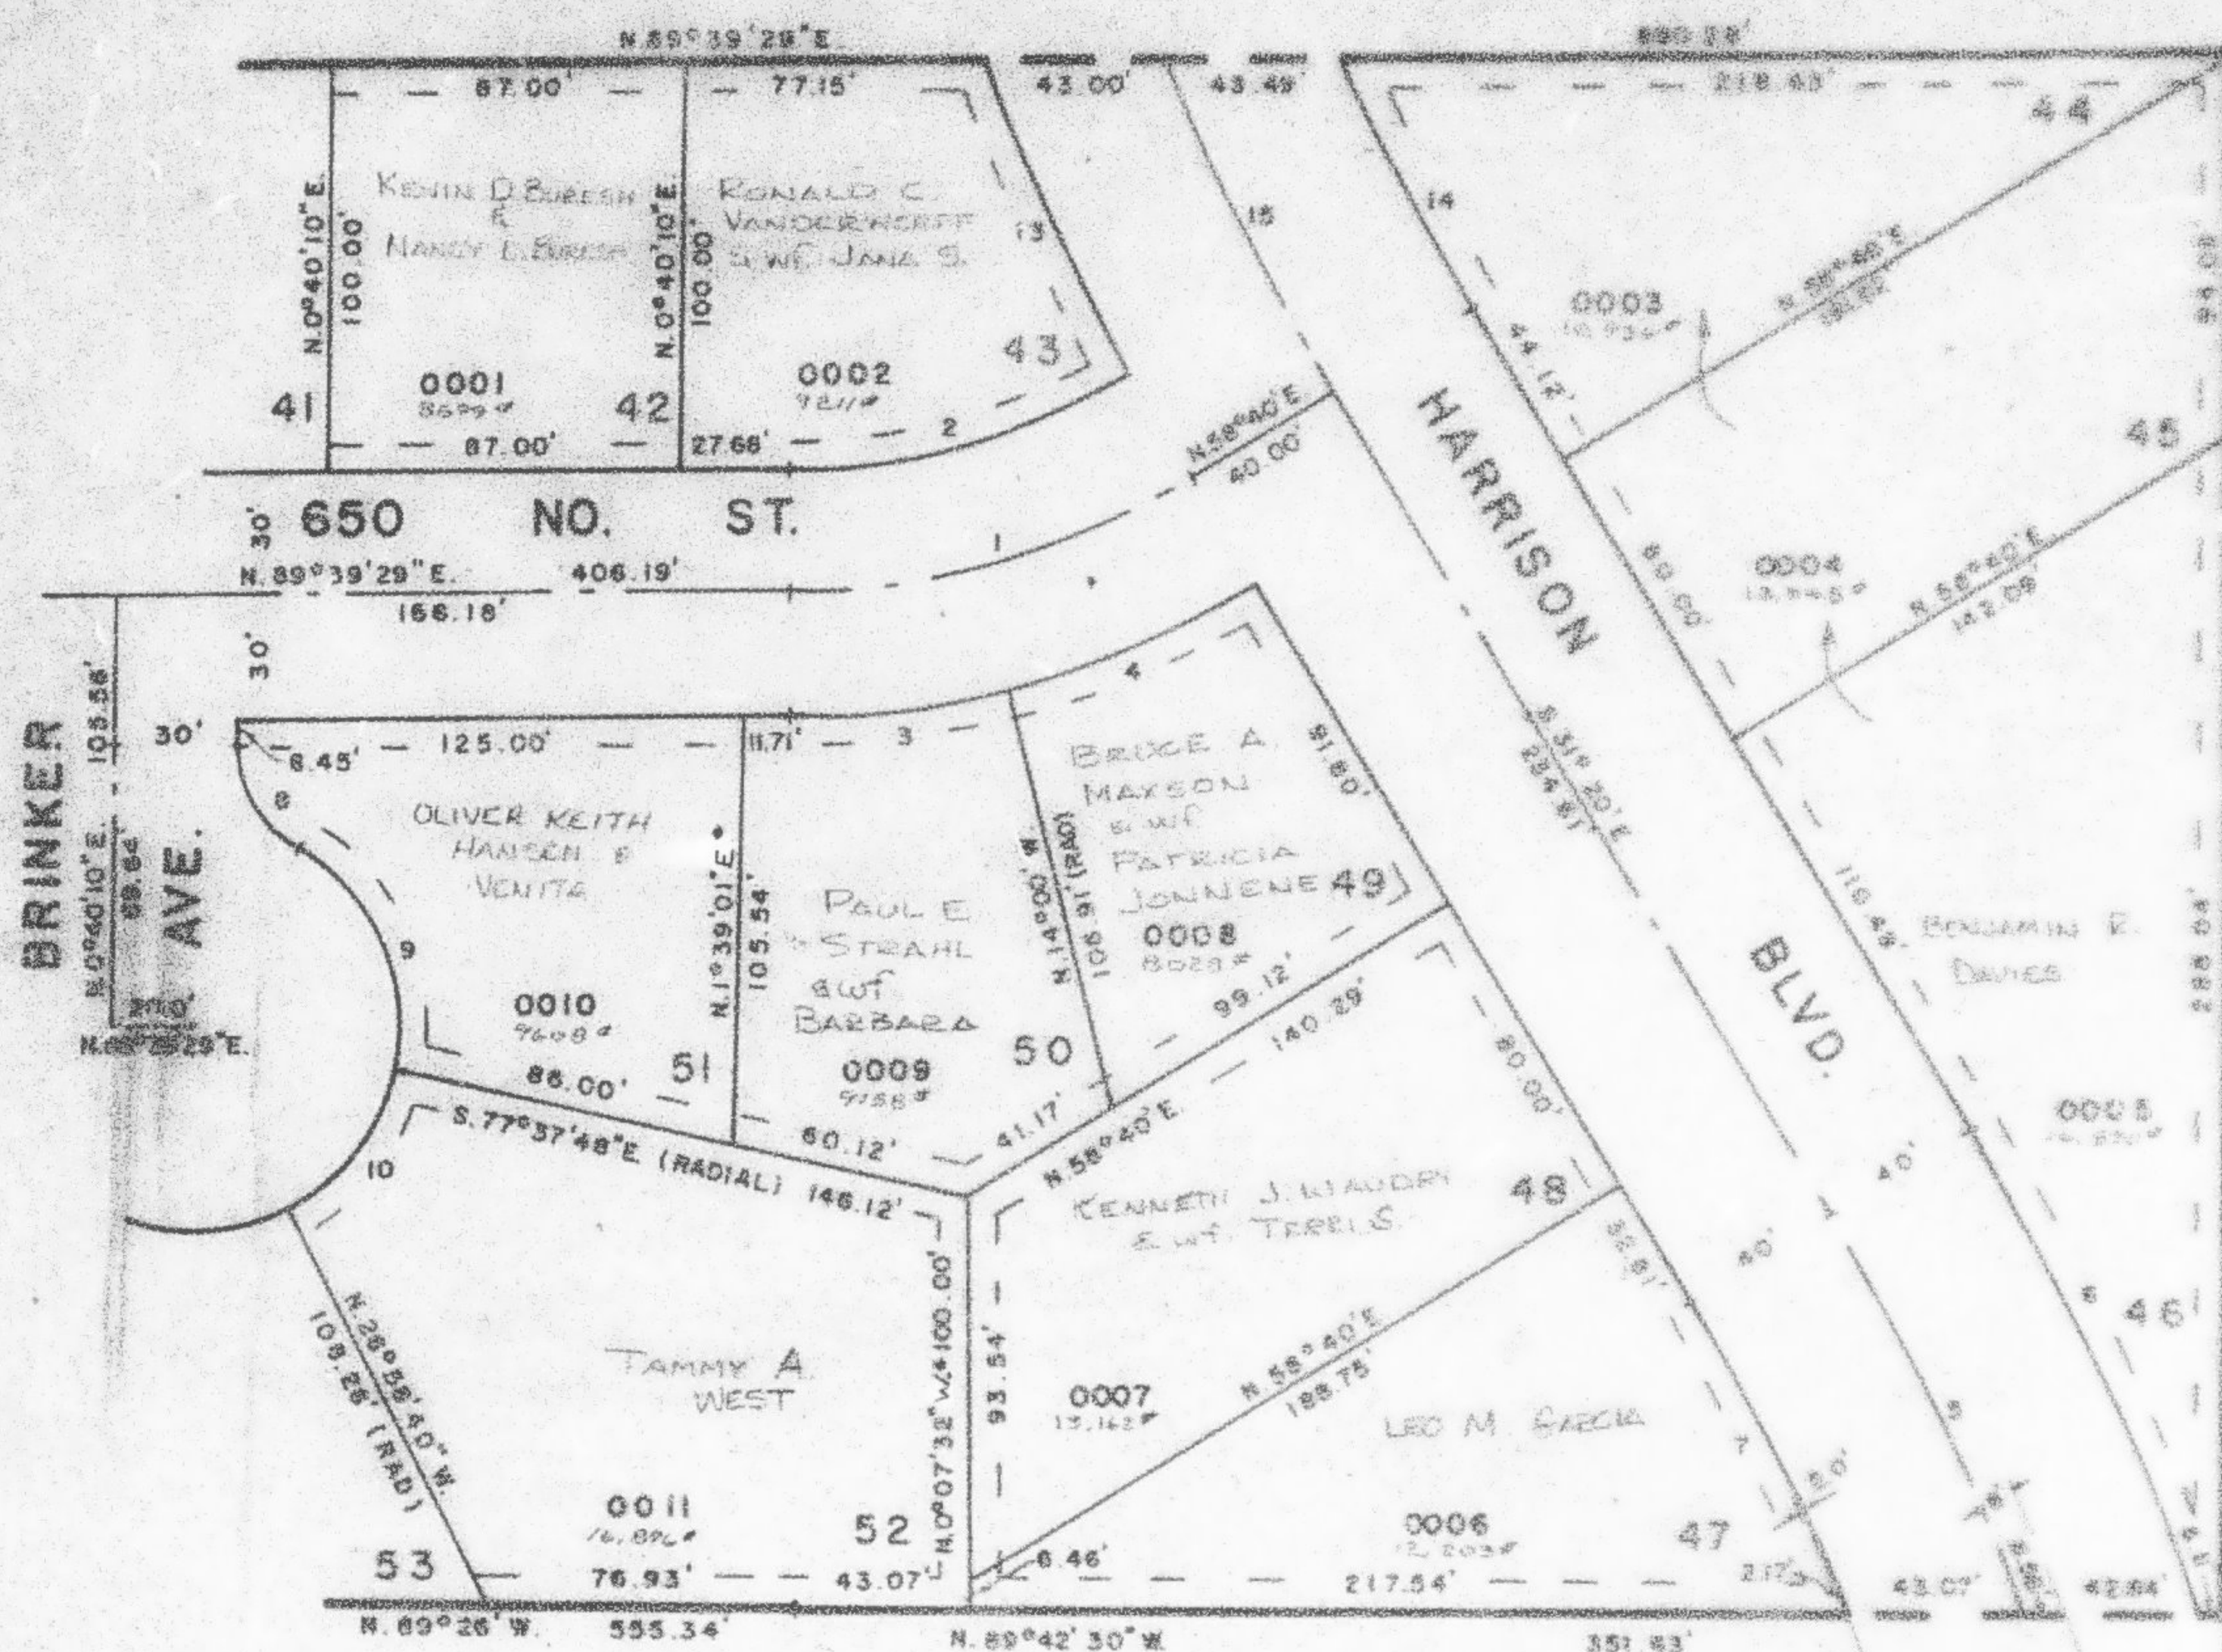

SEE PAGE 178

SEE PAGE 54

SEE PAGE 146

		CURVE DATA			
		1	2	3	4
A =	30° 59' 29"	31° 14' 04"	13° 39' 29"	17° 20'	
R =	195.79'	165.79'	225.79'	225.79'	
L =	105.30'	90.38'	53.82'	66.31'	
T =	54.28'				
LC =		89.26'	53.70'	68.05'	
			N. 82° 43' 45" E.	N. 67° 20' E.	
		8	9	10	13
A =	60° 00'	71° 42' 02"	50° 35' 08"	7° 28' 54"	
R =	30.00'	30.00'	50.00'	640.00'	
L =	31.42'	62.57'	44.20'	63.57'	
T =					
LC =	30.00'	58.57'	42.78'	63.51'	
	N. 23° 19' 10" W.	N. 33° 29' 09" W.	N. 87° 41' 46" E.		

7' UTILITY & DRAINAGE EASEMENT
EACH SIDE OF PROPERTY LINE AS
INDICATED BY DASHED LINES.

FOR COMPLETE ENG. DATA
SEE ORIG. DED. PLAY IN
BOOK 22, PAGE 70

S. E. COR. BLK. 1/4, S. E. 1/4
SEC 8

* CORRECTION AFFIDAVIT
BOOK 1532 PAGE 1202