

PART OF THE S.E. 1/4, OF SECTION 9, T.6N., R.1W., S.L.B. & M.
JUMPOFF CANYON SUBDIVISION NO. 3


LOTS 42-52

TAXING UNIT: 25

IN OGDEN CITY

SCALE 1" = 40'

SEE PAGE 44

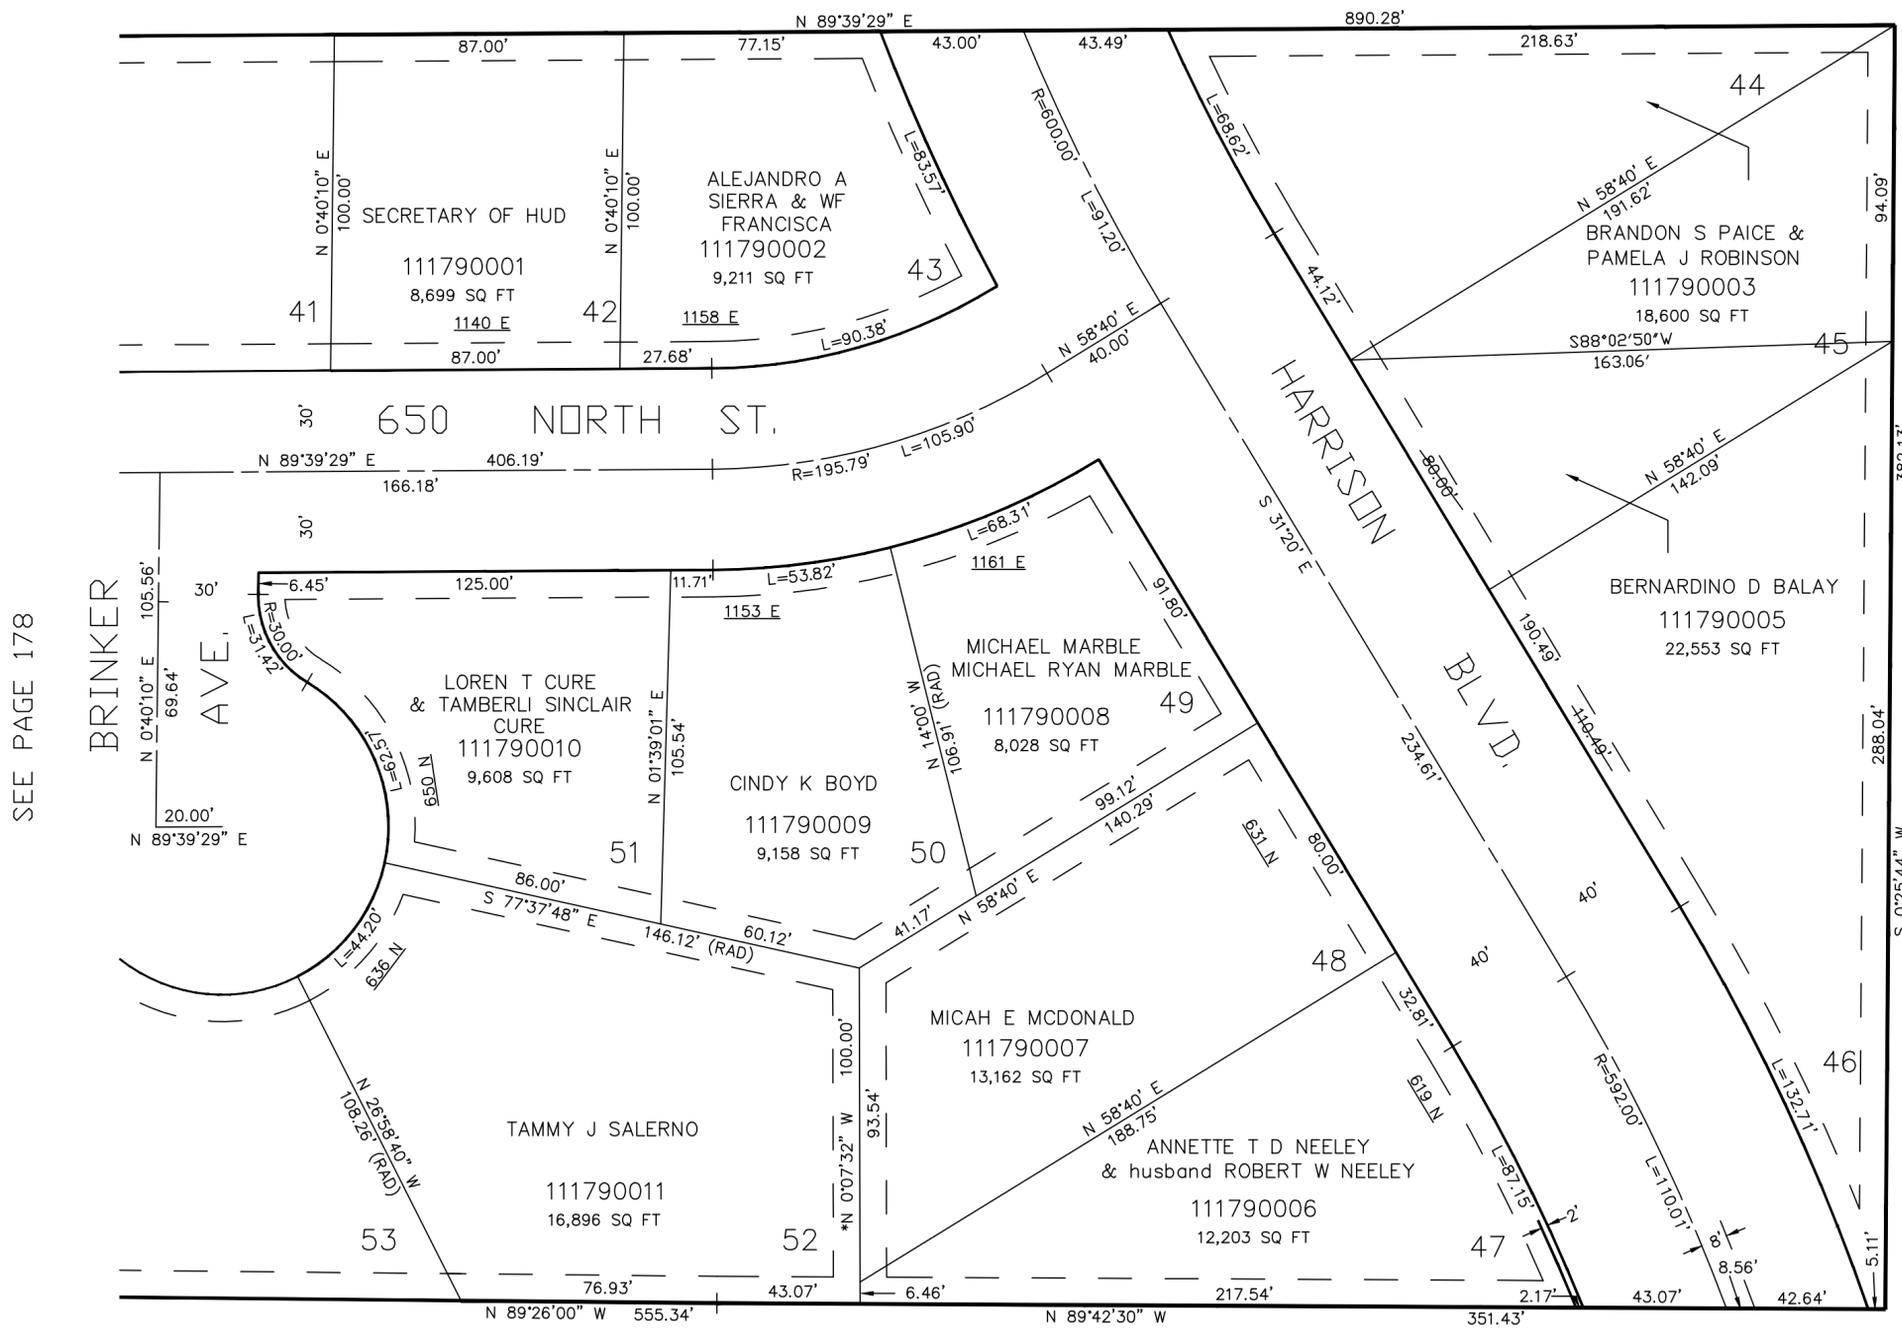

SEE PAGE 146

7' UTILITY & DRAINAGE EASEMENTS EACH SIDE OF PROPERTY LINES AS INDICATED BY DASHED LINES EXCEPT AS OTHERWISE SHOWN.

FOR COMPLETE ENG DATA SEE ORIGINAL DEDICATION PLAT IN BOOK 22, PAGE 70 OF RECORDS.

* CORRECTION AFFIDAVIT BOOK 1532 PAGE 1202

SEE PAGE 178

SEE PAGE 84