

PART OF THE S.E. 1/4, OF SECTION 9, T.6N., R.1W., S.L.B. & M.

JUMPOFF CANYON SUBDIVISION NO. 3


LOTS 42-52

TAXING UNIT: 25

IN OGDEN CITY

SCALE 1" = 40'

SEE PAGE 44

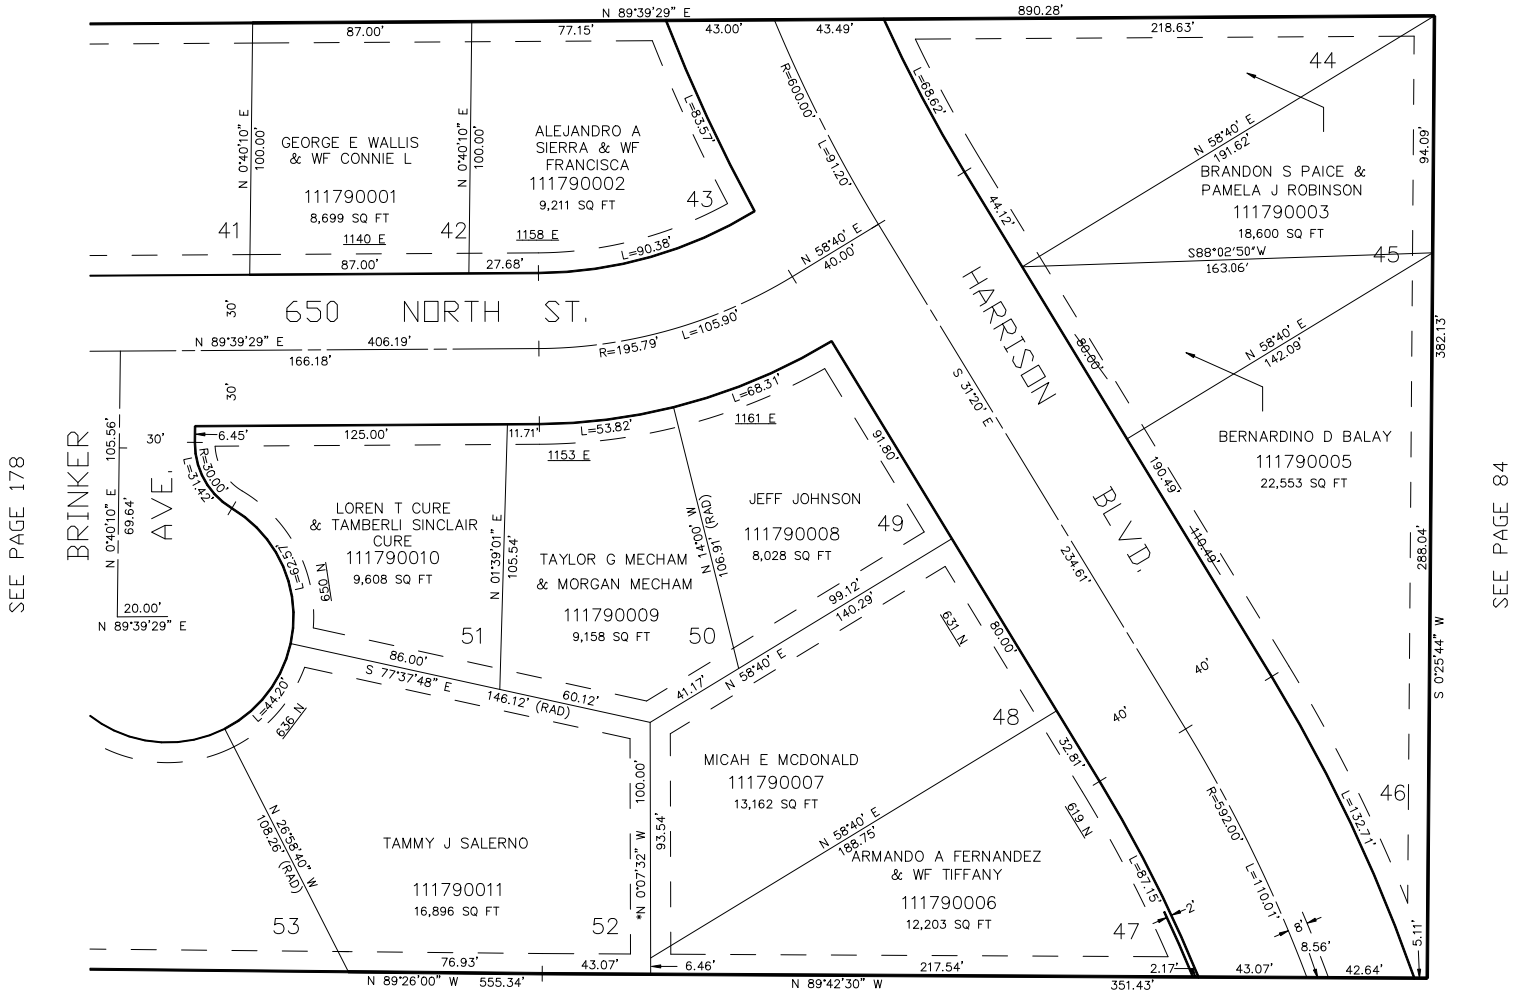

SEE PAGE 146

FOR COMPLETE ENG DATA SEE
ORIGINAL DEDICATION PLAT IN
BOOK 22, PAGE 70 OF RECORDS.

* CORRECTION AFFIDAVIT
BOOK 1532 PAGE 1202

7' UTILITY & DRAINAGE EASEMENTS EACH
SIDE OF PROPERTY LINES AS INDICATED
BY DASHED LINES EXCEPT AS OTHERWISE
SHOWN.