

PART OF N.W. 1/4 SEC. 5, T.6N., R.1W., S.L.B. & M.
HUNTING CREEK SUBDIVISION NO. 2
 LOTS 22-36

180


TAXING UNIT 20

HARRISVILLE CITY

PREFIX 11-180

SCALE 1" = 50'

SEE PAGE 15

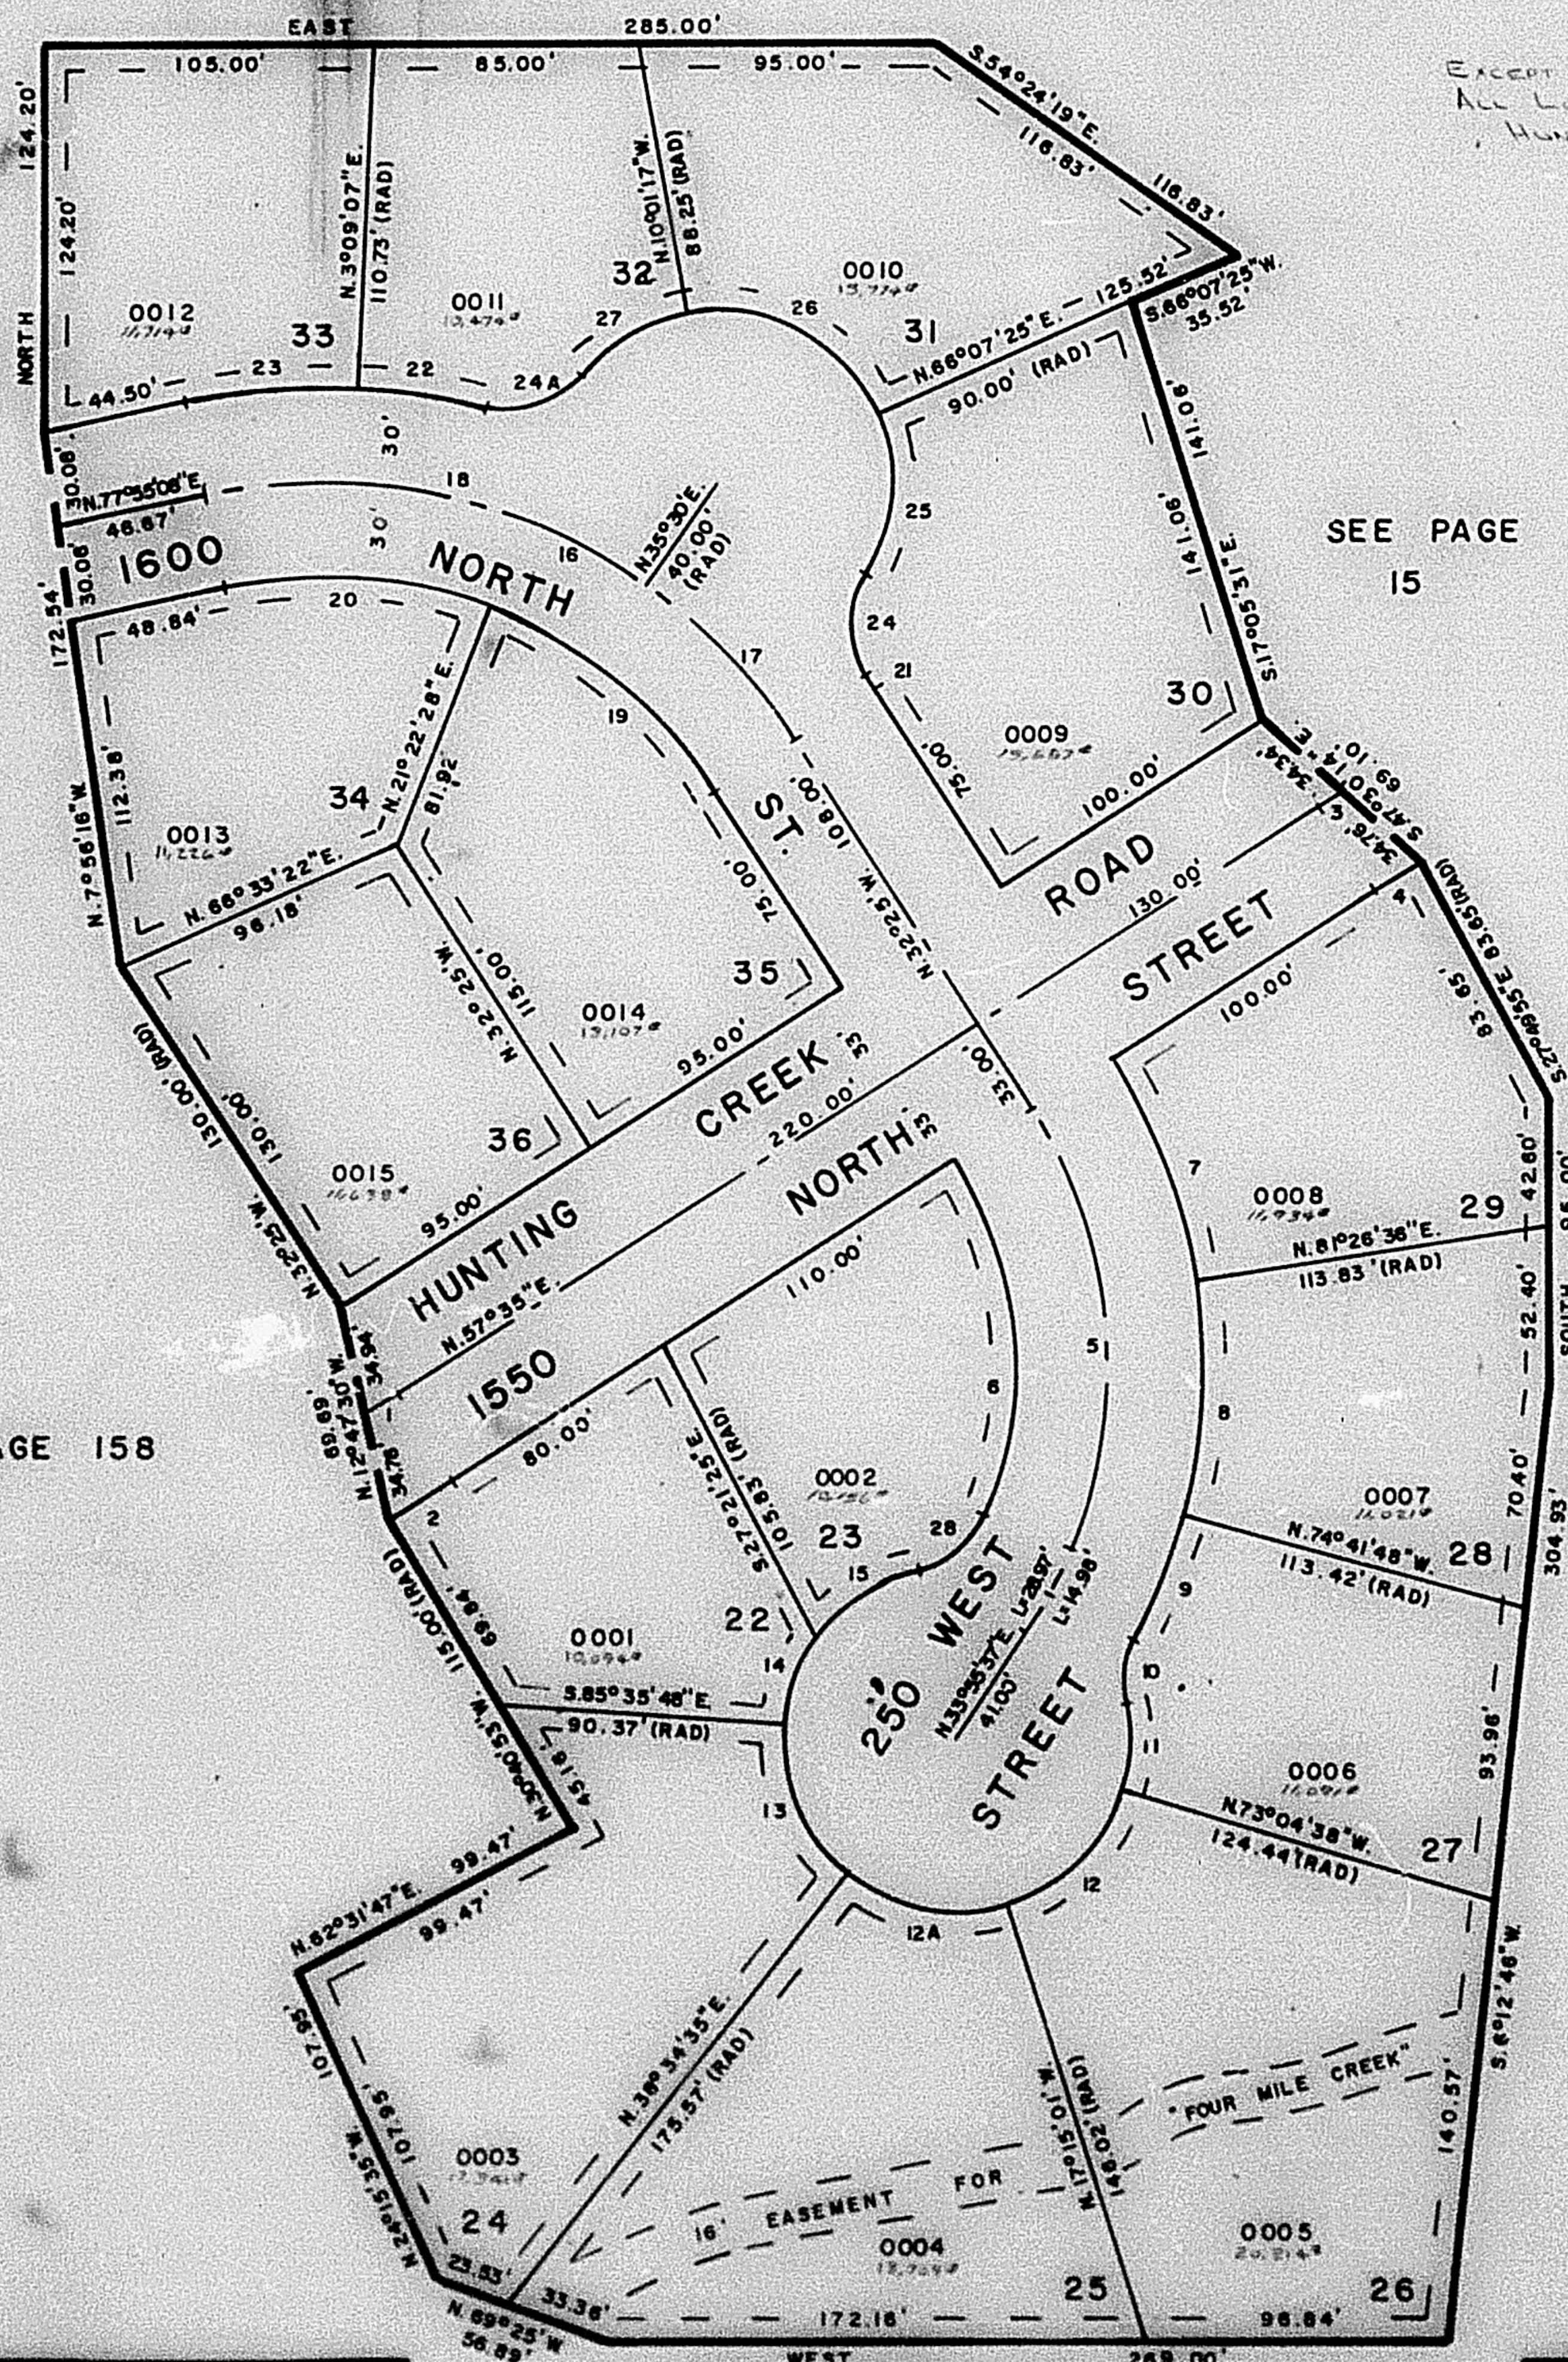

SEE PAGE
 15

SEE PAGE 158

CURVE DATA

$\Delta = 0^{\circ}54'31''$	$1^{\circ}44'07''$	$1^{\circ}59'07''$	$4^{\circ}35'05''$
$R = 740.00'$	$773.00'$	$258.01'$	$225.01'$
$L = 11.73'$	$23.41'$	$8.94'$	$18.01'$
$LC = 11.73'$	$23.41'$	$8.94'$	$18.00'$
$N.58^{\circ}02'15''E. N.58^{\circ}27'04''E. N.58^{\circ}34'33''E. N.59^{\circ}52'33''E.$			
$\Delta = 66^{\circ}20'37''$	$55^{\circ}29'34''$	$23^{\circ}51'36''$	$23^{\circ}51'36''$
$R = 152.98'$	$122.98'$	$182.98'$	$182.98'$
$L = 177.14'$	$119.11'$	$76.20'$	$76.20'$
$T = 100.00'$			
$LC = 114.51'$	$75.65'$	$75.65'$	
$S.4^{\circ}40'13''E. N.20^{\circ}29'12''W. N.3^{\circ}22'25''E.$			
$\Delta = 13^{\circ}11'46''$	$40^{\circ}34'25''$	$28^{\circ}59'49''$	$55^{\circ}49'36''$
$R = 182.98'$	$30.00'$	$55.00'$	$55.00'$
$L = 42.14'$	$21.24'$	$27.84'$	$53.59'$
$LC = 42.05'$	$20.80'$	$27.54'$	$51.50'$
$N.21^{\circ}54'05''E. N.8^{\circ}12'46''E. N.2^{\circ}25'28''E. N.44^{\circ}50'11''E.$			
$\Delta = 55^{\circ}49'36''$	$55^{\circ}49'36''$	$31^{\circ}39'12''$	$41^{\circ}21'53''$
$R = 55.00'$	$55.00'$	$55.00'$	$55.00'$
$L = 57.59'$	$53.50'$	$30.39'$	$39.71'$
$LC = 51.50'$	$51.50'$	$30.00'$	$38.85'$
$S.79^{\circ}20'13''E. S.23^{\circ}30'37''E. S.20^{\circ}13'48''W. S.56^{\circ}44'20''W.$			
$\Delta = 69^{\circ}39'53''$	$22^{\circ}05'$	$47^{\circ}34'53''$	$36^{\circ}12'32''$
$R = 179.64'$	$179.64'$	$179.64'$	$149.64'$
$L = 218.41'$	$69.24'$	$149.18'$	$94.56'$
$T = 125.00'$			
$LC = 205.21'$	$68.81'$	$144.93'$	$93.00'$
$S.43^{\circ}27'30''E. S.78^{\circ}17'26''E. S.50^{\circ}31'16''E.$			
$\Delta = 33^{\circ}27'21''$	$1^{\circ}20'16''$	$11^{\circ}36'10''$	$15^{\circ}13'59''$
$R = 149.64'$	$209.64'$	$209.64'$	$209.64'$
$L = 87.37'$	$4.90'$	$42.45'$	$55.74'$
$LC = 86.14'$	$4.90'$	$42.38'$	$55.57'$
$S.85^{\circ}21'12''E. N.33^{\circ}05'08''W. N.81^{\circ}02'49''W. S.85^{\circ}32'07''W.$			
$\Delta = 66^{\circ}14'42''$	$66^{\circ}14'42''$	$56^{\circ}22'01''$	$76^{\circ}08'42''$
$R = 30.00'$	$30.00'$	$55.00'$	$55.00'$
$L = 34.69'$	$34.69'$	$54.11'$	$73.09'$
$LC = 32.79'$	$32.79'$	$51.95'$	$67.83'$
$N.0^{\circ}37'56''W. S.71^{\circ}37'56''W. N.4^{\circ}18'25''E. N.81^{\circ}56'56''W.$			
$\Delta = 41^{\circ}28'08''$	$54^{\circ}20'43''$		
$R = 55.00'$	$30.00'$		
$L = 39.81'$	$28.46'$		
$LC = 38.94'$	$27.40'$		
$S.59^{\circ}14'39''W. S.50^{\circ}14'55''W.$			

7' UTILITY & DRAINAGE EASEMENT
 EACH SIDE OF PROPERTY LINE AS
 INDICATED BY DASHED LINES

FOR COMPLETE ENG. DATA
 SEE ORIG. DED. PLAT IN
 BOOK 22, PAGE 85

W.F.J. 10-79