

PART OF N.W. 1/4 SEC. 5, T.6N., R.1W., S.L.B. & M.
HUNTING CREEK SUBDIVISION NO. 2
 LOTS 22-36

180


TAXING UNIT 20

HARRISVILLE CITY

PREFIX 11-180

SCALE 1" = 50'

SEE PAGE 15

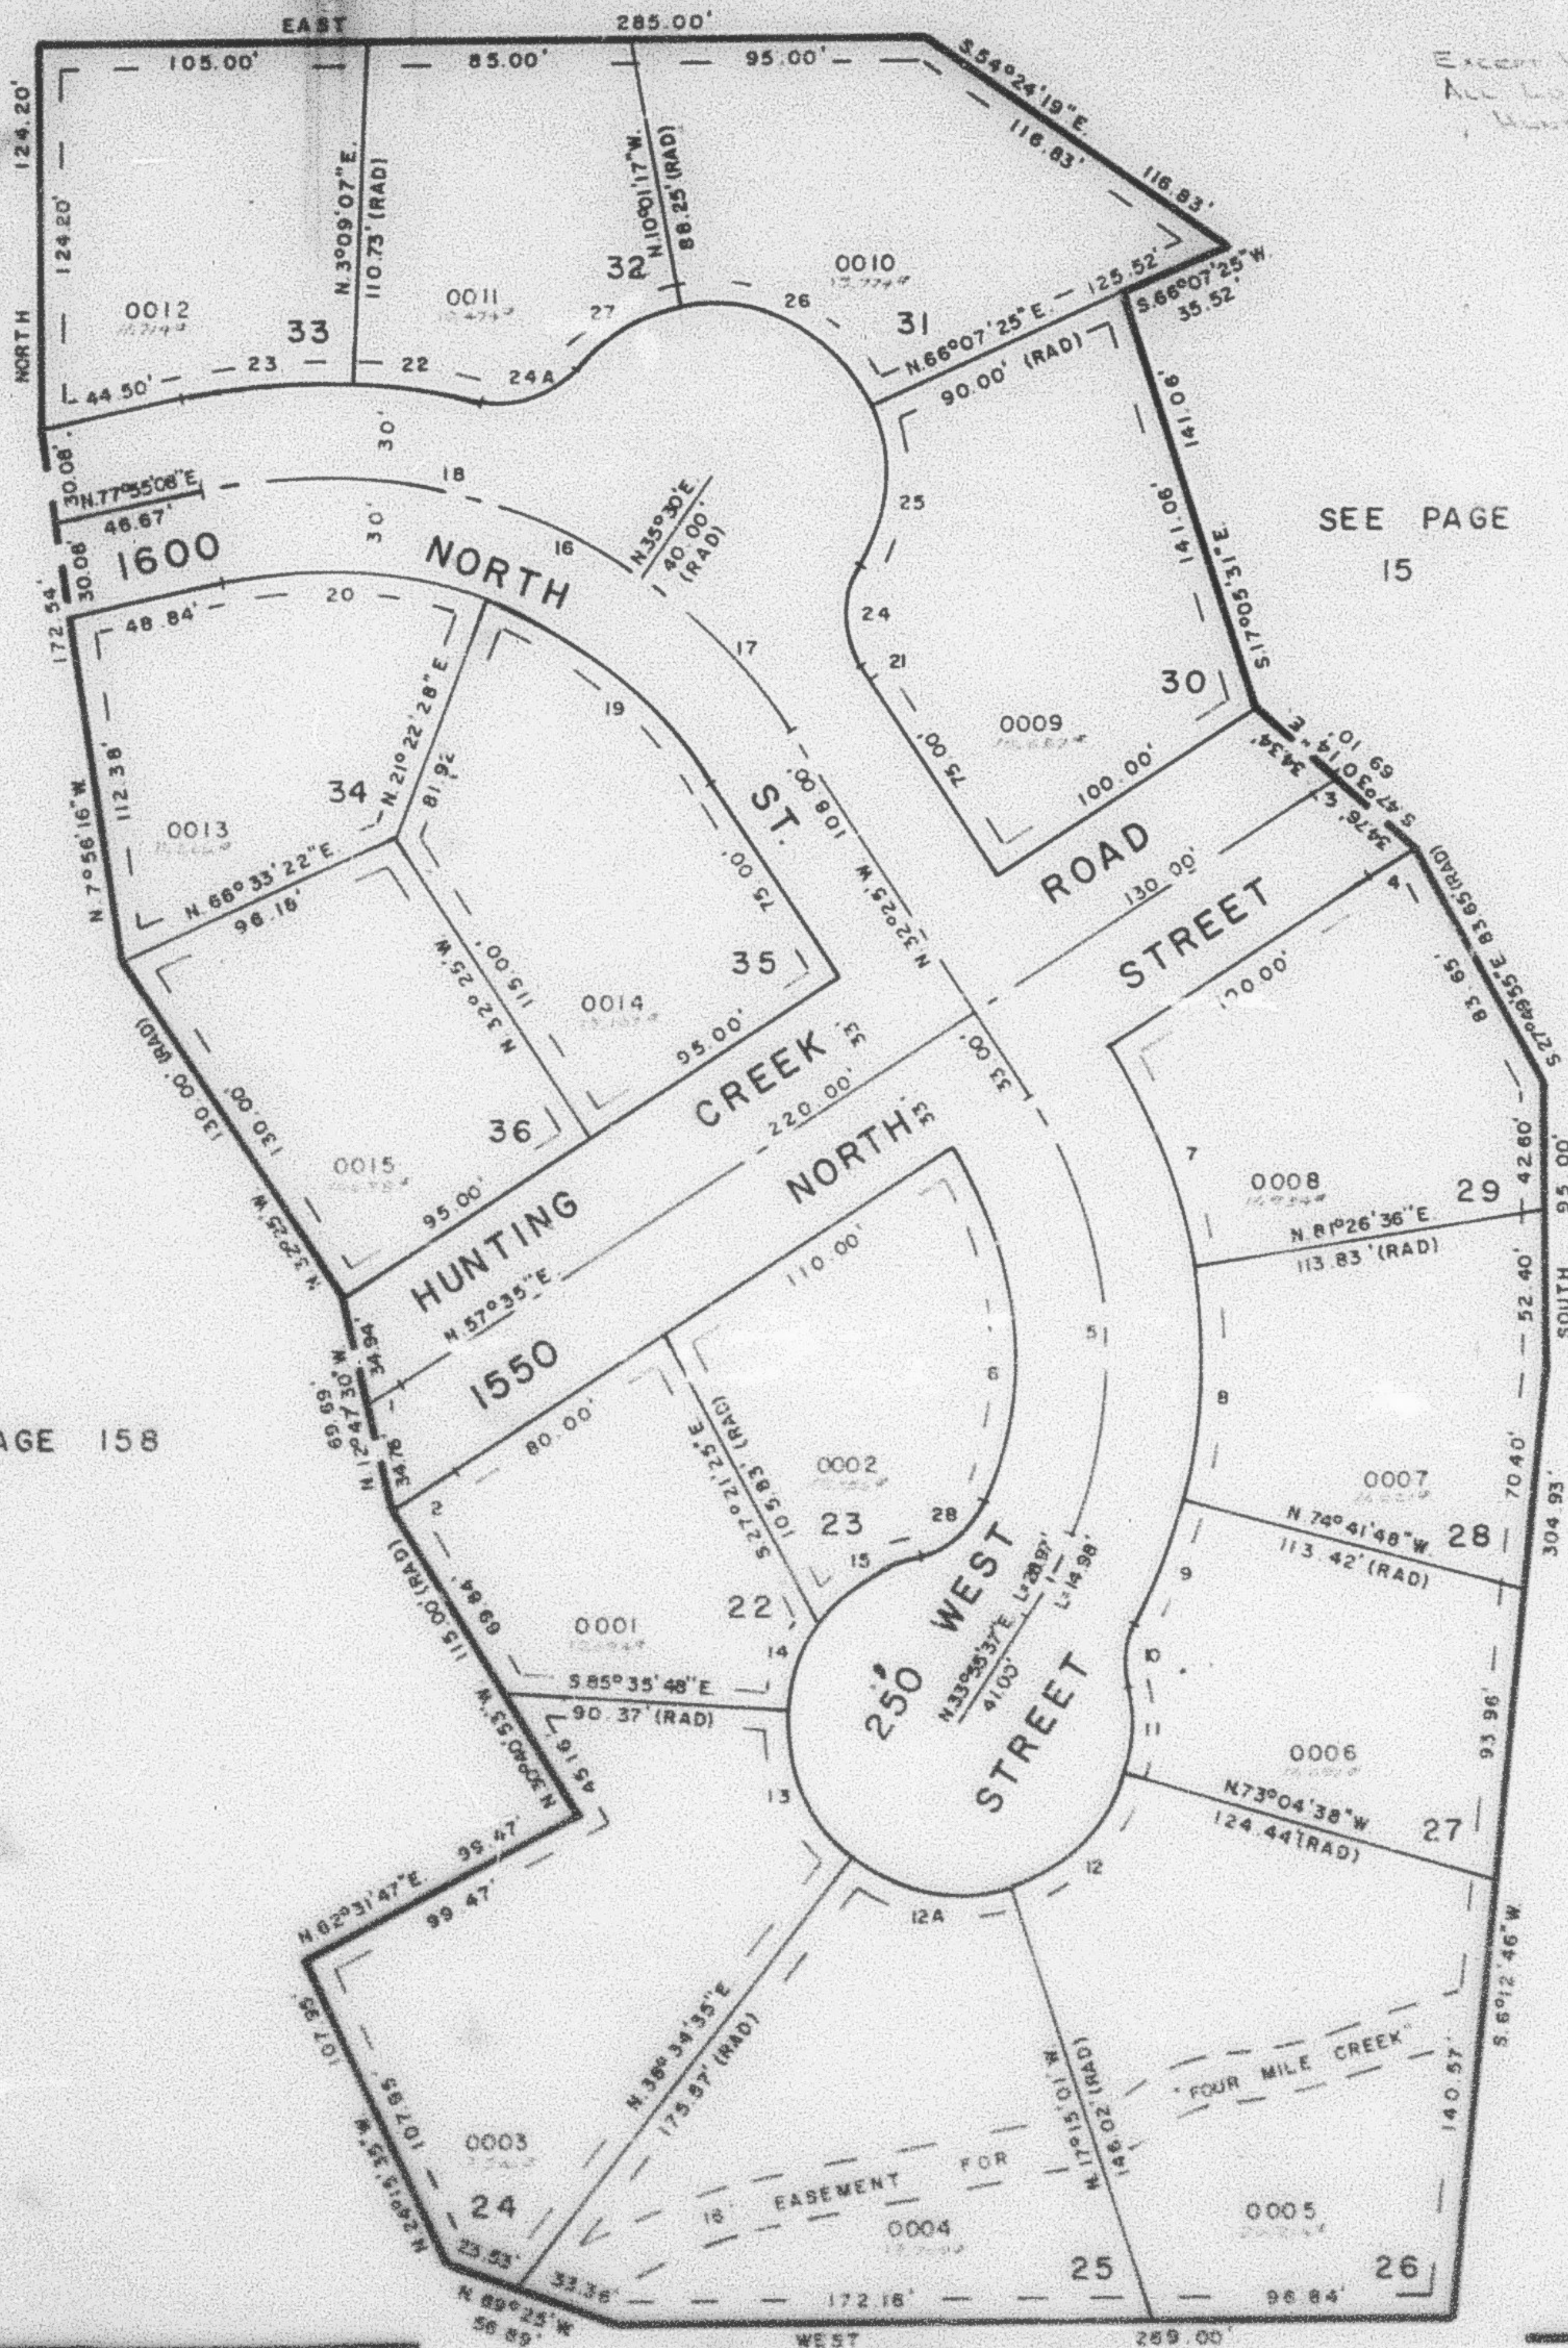

EXCEPT WHERE OTHERWISE SHOWN
 ALL LOTS OWNED BY
 HUNTING CREEK CORP.

SEE PAGE
 15

CURVE DATA

1	2	3	4
$\Delta = 0^\circ 54' 31''$	$1^\circ 44' 07''$	$1^\circ 59' 07''$	$4^\circ 35' 05''$
$R = 740.00'$	$773.00'$	$258.01'$	$225.01'$
$L = 11.73'$	$23.41'$	$8.94'$	$18.01'$
$LC = 11.73'$	$23.41'$	$8.94'$	$18.00'$
$N 58^\circ 02' 15'' E$	$N 58^\circ 27' 04'' E$	$N 58^\circ 34' 33'' E$	$N 59^\circ 32' 33'' E$

5	6	7	8
$\Delta = 66^\circ 20' 37''$	$55^\circ 29' 34''$	$23^\circ 51' 36''$	$23^\circ 51' 36''$
$R = 152.98'$	$122.98'$	$182.98'$	$182.98'$
$L = 177.14'$	$119.11'$	$76.20'$	$76.20'$
$T = 100.00'$			
$LC =$	$114.51'$	$75.65'$	$75.65'$
	$S 4^\circ 40' 13'' E$	$N 20^\circ 29' 12'' W$	$N 3^\circ 22' 25'' E$

9	10	11	12
$\Delta = 13^\circ 11' 46''$	$40^\circ 34' 25''$	$28^\circ 59' 49''$	$55^\circ 49' 36''$
$R = 182.98'$	$30.00'$	$55.00'$	$55.00'$
$L = 42.14'$	$21.24'$	$27.84'$	$53.59'$
$LC = 42.05'$	$20.80'$	$27.54'$	$51.50'$
$N 21^\circ 54' 05'' E$	$N 8^\circ 12' 46'' E$	$N 2^\circ 25' 28'' E$	$N 44^\circ 50' 11'' E$

12A	13	14	15
$\Delta = 55^\circ 49' 36''$	$55^\circ 49' 36''$	$31^\circ 39' 12''$	$41^\circ 21' 53''$
$R = 55.00'$	$55.00'$	$55.00'$	$55.00'$
$L = 53.59'$	$53.59'$	$30.39'$	$39.71'$
$LC = 51.50'$	$51.50'$	$30.00'$	$38.85'$
$S 79^\circ 20' 13'' E$	$S 23^\circ 30' 37'' E$	$S 20^\circ 13' 48'' W$	$S 56^\circ 44' 20'' W$

16	17	18	19
$\Delta = 69^\circ 39' 53''$	$22^\circ 05'$	$47^\circ 34' 53''$	$36^\circ 12' 32''$
$R = 179.64'$	$179.64'$	$179.64'$	$149.64'$
$L = 218.41'$	$69.24'$	$149.18'$	$94.56'$
$T = 125.00'$			
$LC = 205.21'$	$68.81'$	$144.93'$	$93.00'$
	$S 43^\circ 27' 30'' E$	$S 78^\circ 17' 26'' E$	$S 50^\circ 31' 16'' E$

20	21	22	23
$\Delta = 33^\circ 27' 21''$	$1^\circ 20' 16''$	$11^\circ 36' 10''$	$15^\circ 13' 59''$
$R = 142.64'$	$209.64'$	$209.64'$	$209.64'$
$L = 87.37'$	$4.90'$	$42.45'$	$55.74'$
$LC = 86.14'$	$4.90'$	$42.38'$	$55.57'$
$S 85^\circ 21' 12'' E$	$N 33^\circ 05' 08'' W$	$N 81^\circ 02' 49'' W$	$S 85^\circ 32' 07'' W$

24	24A	25	26
$\Delta = 66^\circ 14' 42''$	$66^\circ 14' 42''$	$56^\circ 22' 01''$	$76^\circ 08' 42''$
$R = 30.00'$	$30.00'$	$55.00'$	$55.00'$
$L = 34.69'$	$34.69'$	$54.11'$	$73.09'$
$LC = 32.79'$	$32.79'$	$51.95'$	$67.83'$
$N 0^\circ 37' 56'' W$	$S 71^\circ 37' 56'' W$	$N 4^\circ 18' 25'' E$	$N 81^\circ 56' 56'' W$

27	28
$\Delta = 41^\circ 28' 08''$	$54^\circ 20' 43''$
$R = 55.00'$	$30.00'$
$L = 39.81'$	$28.48'$
$LC = 38.94'$	$27.40'$
$S 59^\circ 14' 39'' W$	$S 50^\circ 14' 55'' W$

7' UTILITY & DRAINAGE EASEMENT
 EACH SIDE OF PROPERTY LINE AS
 INDICATED BY DASHED LINES

FOR COMPLETE END DATA
 SEE ORIG. DEED PLAT IN
 BOOK 22, PAGE 85