

PART OF N.W. 1/4 SEC. 5, T.6N., R.1W., S.L.B.M. **HUNTING CREEK SUBDIVISION NO. 2**

LOTS 22-36


HARRISVILLE CITY

SCALE 1" = 50'

TAXING UNIT - 20

SEE PAGE 15

PREFIX - 11-180

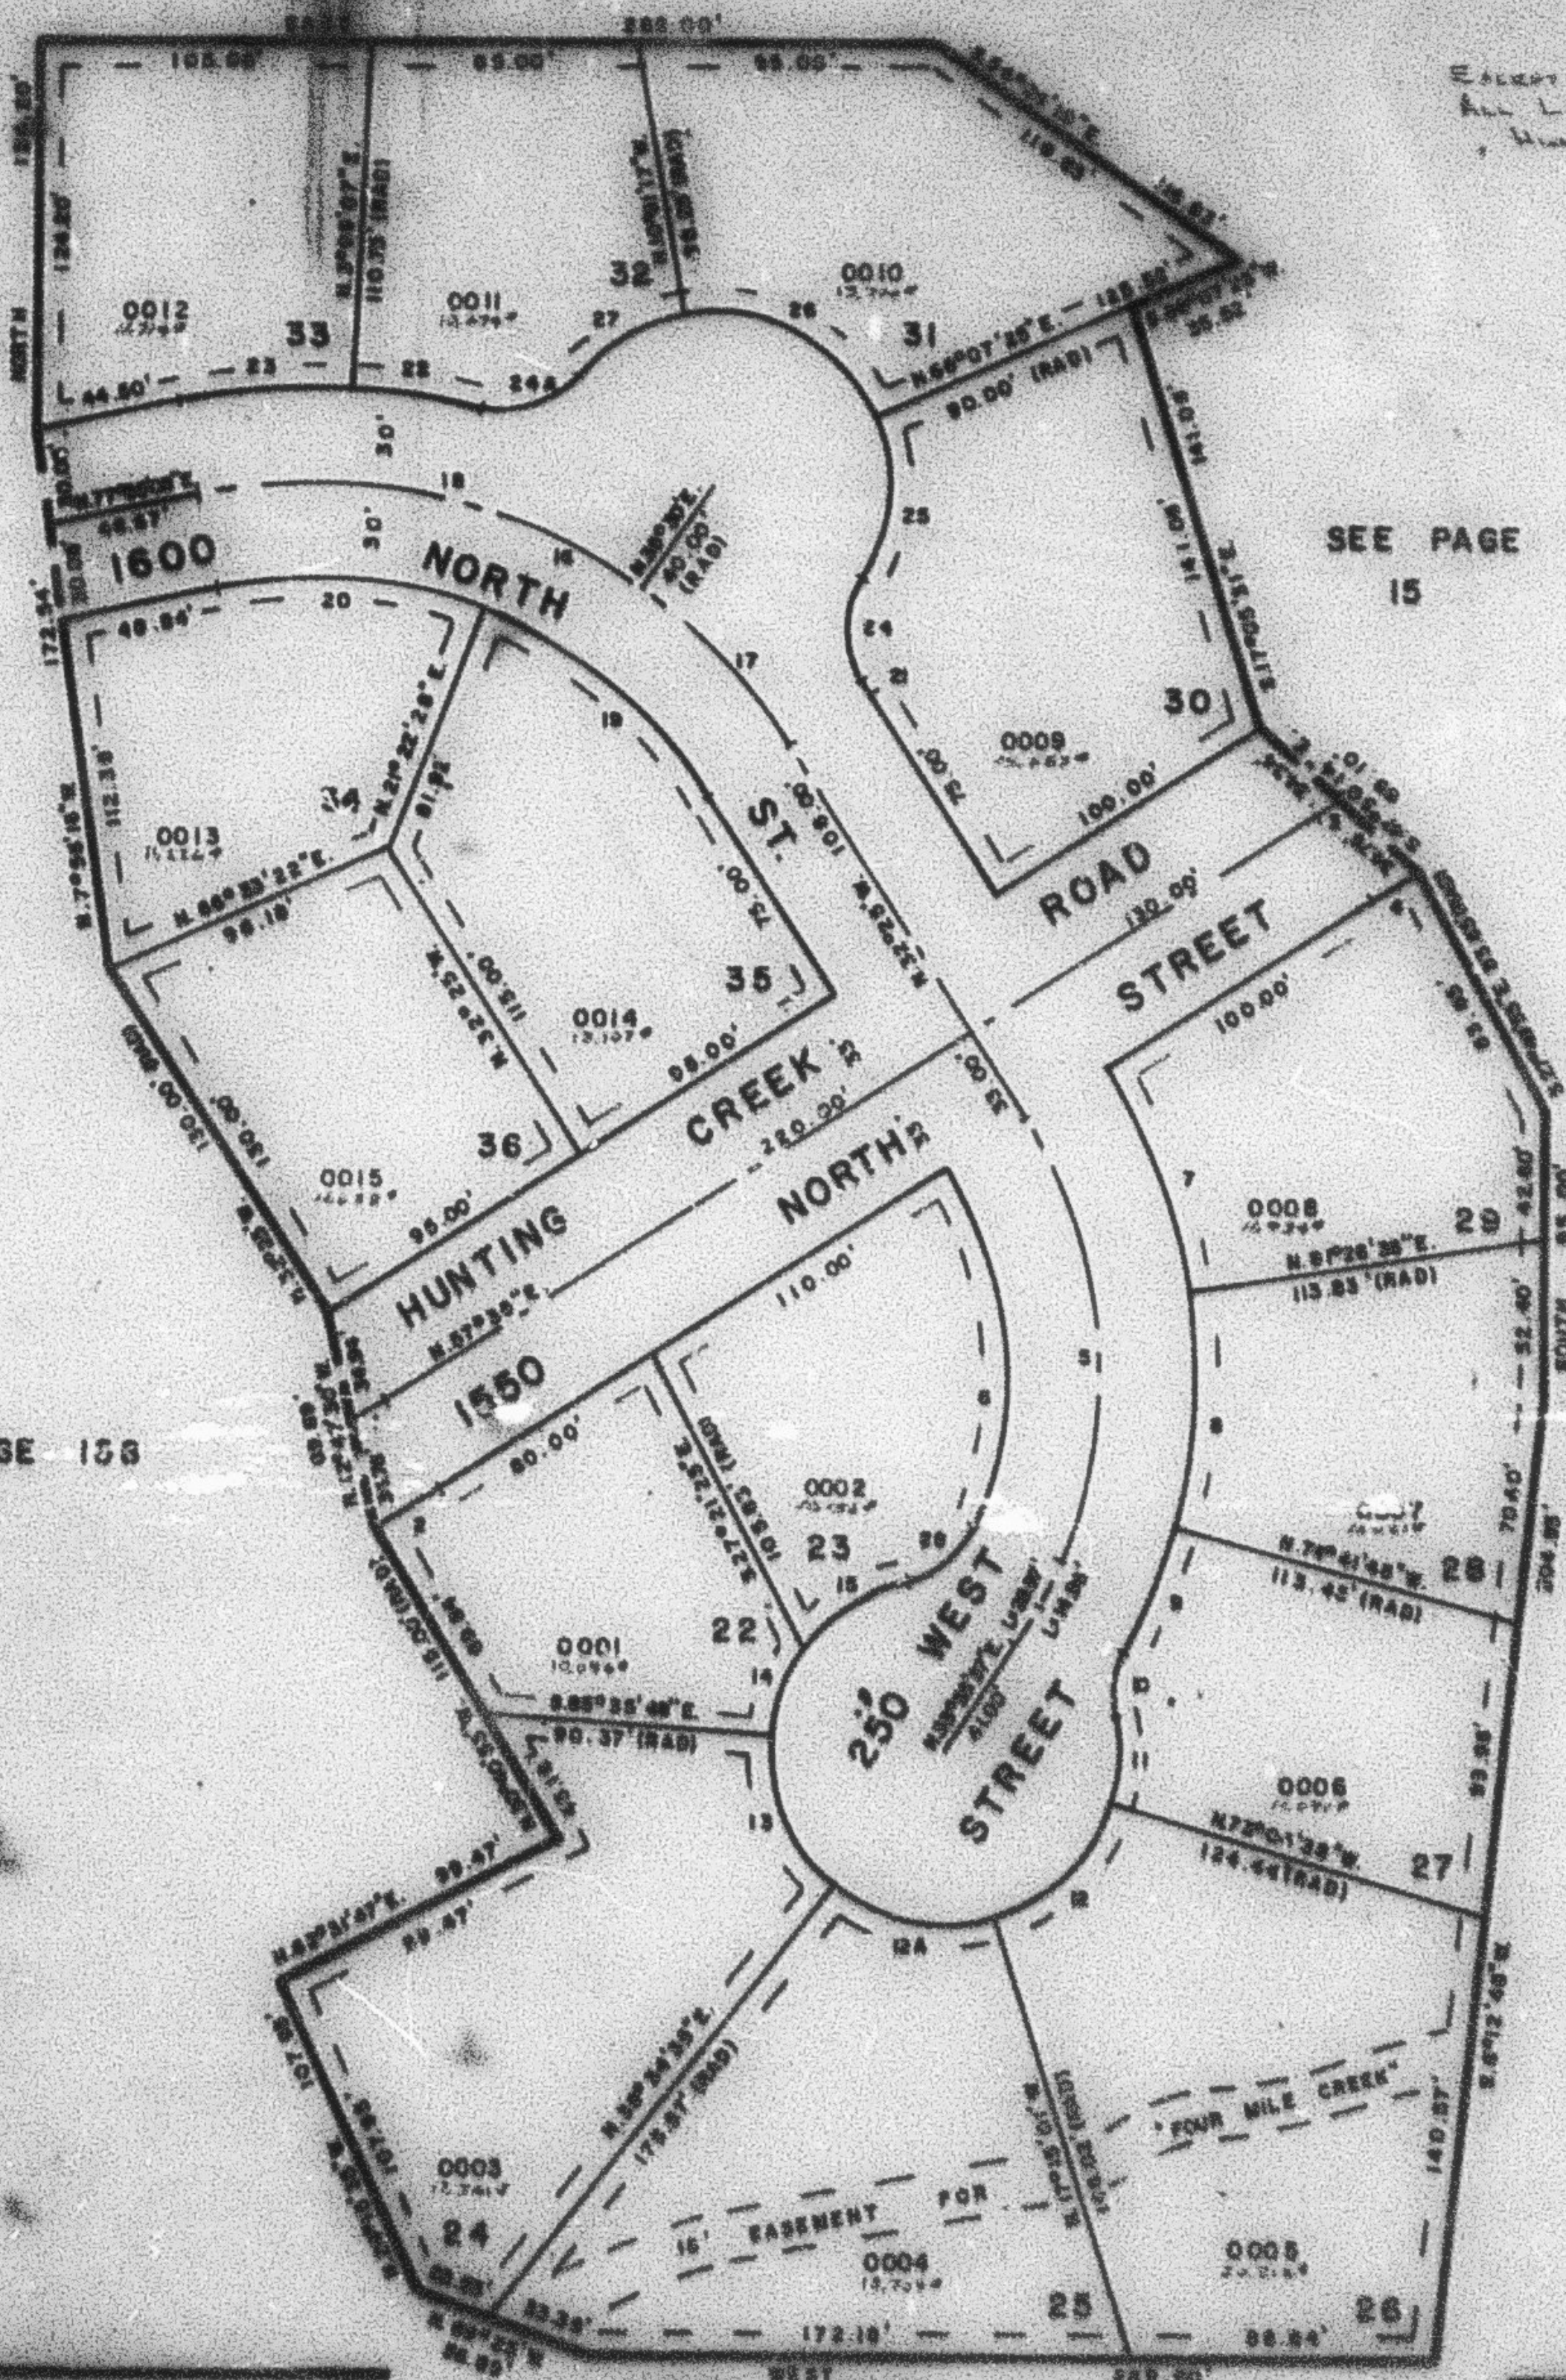

EXCEPT WHERE OTHERWISE SHOWN
 ALL LOTS OWNED BY
 HUNTING CREEK CO., INC.

SEE PAGE
 15

SEE PAGE 128

CURVE DATA			
1	2	3	4
A: 0°54'31"	1°44'07"	1°58'07"	4°35'03"
R: 740.00'	773.00'	258.01'	228.01'
L: 11.73'	23.41'	8.94'	18.01'
LC: 11.73'	23.41'	8.94'	18.00'
N 58°02'15"E N 58°27'04"E N 58°34'33"E N 58°32'33"E			
5	6	7	8
A: 86°20'37"	55°55'34"	23°31'36"	23°51'36"
R: 152.98'	122.98'	162.98'	162.98'
L: 177.14'	119.11'	76.20'	76.20'
T: 100.00'			
LC:	114.51'	75.55'	75.55'
S 4°40'13"E N 7°07'20"E N 5°22'25"E			
9	10	11	12
A: 13°11'46"	40°34'25"	28°25'48"	55°45'30"
R: 182.98'	30.00'	55.00'	55.00'
L: 42.14'	21.24'	27.54'	53.39'
LC: 42.05'	20.60'	27.54'	51.50'
N 27°54'05"E N 8°12'46"E N 2°25'28"E N 44°50'11"E			
12A	13	14	15
A: 55°45'36"	55°45'36"	31°25'12"	41°21'53"
R: 55.00'	55.00'	55.00'	55.00'
L: 53.55'	53.55'	30.39'	39.71'
LC: 51.50'	51.50'	30.00'	38.88'
S 79°20'15"E S 25°30'37"E S 20°13'48"W S 58°44'20"W			
16	17	18	19
A: 69°39'53"	22°05'	47°34'53"	34°12'32"
R: 179.64'	179.64'	179.64'	149.64'
L: 218.41'	69.24'	149.18'	94.55'
T: 123.00'			
LC: 205.21'	69.81'	144.93'	93.00'
S 43°37'30"E S 75°17'28"E S 50°31'16"E			
20	21	22	23
A: 33°27'21"	1°20'16"	11°35'10"	18°13'59"
R: 149.84'	205.84'	205.84'	205.84'
L: 87.37'	4.90'	42.45'	55.74'
LC: 86.14'	4.90'	42.39'	53.57'
S 65°21'12"E N 35°05'08"W N 8°02'46"W S 55°32'07"W			
24	24A	25	26
A: 66°14'42"	66°14'42"	55°22'01"	76°09'42"
R: 30.00'	30.00'	55.00'	55.00'
L: 34.69'	34.69'	54.11'	73.09'
LC: 32.79'	32.79'	51.95'	67.93'
N 0°37'54"W S 71°37'56"W N 4°18'25"E N 61°56'54"W			
27	28		
A: 41°28'09"	54°20'43"		
R: 55.00'	30.00'		
L: 59.51'	26.45'		
LC: 58.94'	27.80'		
S 50°14'20"W S 50°14'20"W			

7' UTILITY & DRAINAGE EASEMENT
 EACH SIDE OF PROPERTY LINE AS
 INDICATED BY DASHED LINES

FOR COMPLETE ENG. DATA
 SEE ORIG. DES. PLAT IN
 BOOK 22, PAGE 85