

PART OF N.W. 1/4 SEC. 5, T.6N., R.1W., S.L.B. & M.
HUNTING CREEK SUBDIVISION NO. 2
 LOTS 22-36

180


TAXING UNIT 20

HARRISVILLE CITY

PREFIX 11-180

SCALE 1" = 50'

SEE PAGE 15

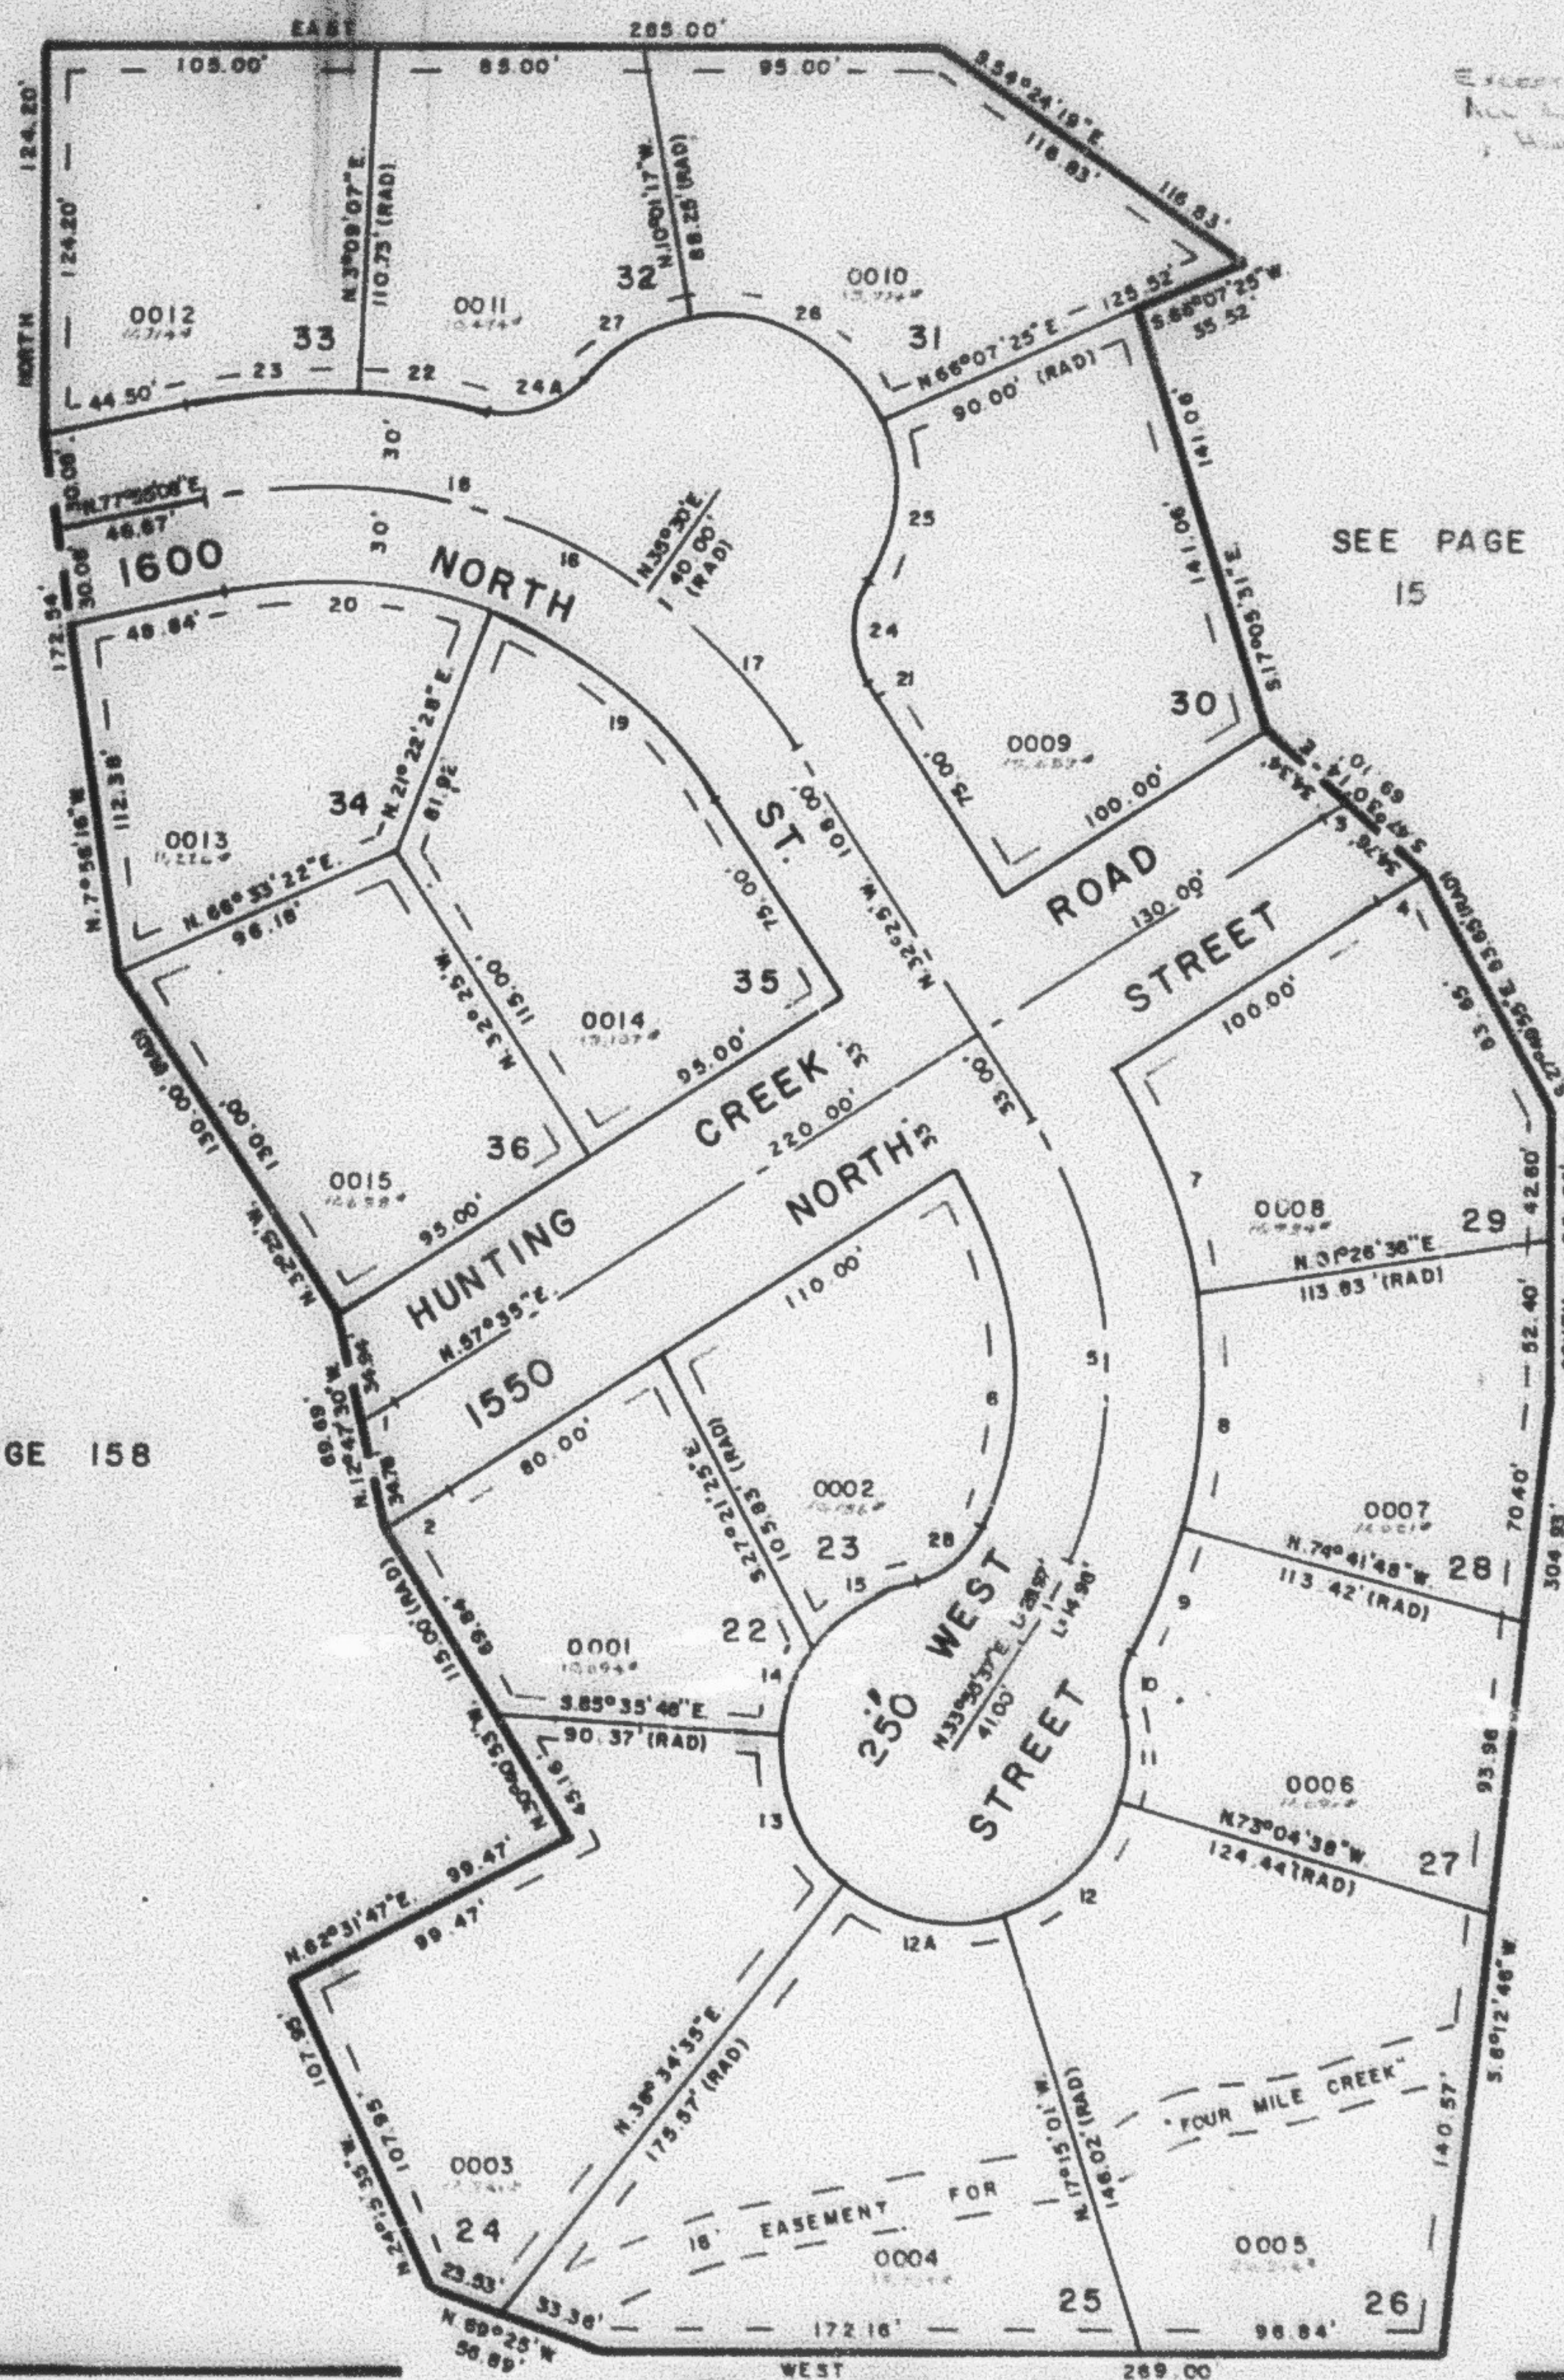

Every Owner of the above described land is hereby notified that the same is subject to the provisions of the Hunting Creek Camp.

SEE PAGE 15

SEE PAGE 158

CURVE DATA

1	2	3	4
$\Delta = 0^{\circ}54'31''$	$1^{\circ}44'07''$	$1^{\circ}59'07''$	$4^{\circ}35'55''$
$R = 740.00'$	$773.00'$	$258.01'$	$225.01'$
$L = 11.73'$	$23.41'$	$8.94'$	$18.01'$
$LC = 11.73'$	$23.41'$	$8.94'$	$18.00'$
$N 58^{\circ}02'15''E$	$N 58^{\circ}27'04''E$	$N 58^{\circ}34'33''E$	$N 59^{\circ}52'33''E$
5	6	7	8
$\Delta = 88^{\circ}20'37''$	$55^{\circ}29'34''$	$23^{\circ}51'36''$	$23^{\circ}51'36''$
$R = 152.98'$	$122.98'$	$182.98'$	$182.98'$
$L = 177.14'$	$119.11'$	$76.20'$	$76.20'$
$T = 100.00'$			
$LC = 114.51'$	$75.85'$	$75.85'$	
$S 4^{\circ}40'13''E$	$N 20^{\circ}29'12''W$	$N 3^{\circ}22'25''E$	
9	10	11	12
$\Delta = 13^{\circ}11'46''$	$40^{\circ}34'25''$	$28^{\circ}59'49''$	$55^{\circ}49'36''$
$R = 182.98'$	$30.00'$	$55.00'$	$55.00'$
$L = 42.14'$	$21.24'$	$27.84'$	$53.59'$
$LC = 42.05'$	$20.80'$	$27.54'$	$51.50'$
$N 2^{\circ}54'05''E$	$N 8^{\circ}12'46''E$	$N 2^{\circ}25'28''E$	$N 44^{\circ}50'11''E$
12A	13	14	15
$\Delta = 55^{\circ}49'36''$	$55^{\circ}49'36''$	$31^{\circ}38'12''$	$41^{\circ}21'53''$
$R = 55.00'$	$55.00'$	$55.00'$	$55.00'$
$L = 53.59'$	$53.59'$	$30.39'$	$39.71'$
$LC = 51.50'$	$51.50'$	$30.00'$	$38.85'$
$S 79^{\circ}20'13''E$	$S 23^{\circ}50'37''E$	$S 20^{\circ}15'48''E$	$S 58^{\circ}44'20''W$
16	17	18	19
$\Delta = 69^{\circ}39'53''$	$22^{\circ}05'$	$47^{\circ}34'53''$	$36^{\circ}12'32''$
$R = 179.64'$	$179.64'$	$179.64'$	$149.64'$
$L = 218.41'$	$59.24'$	$149.18'$	$94.56'$
$T = 125.00'$			
$LC = 205.21'$	$68.81'$	$144.93'$	$93.00'$
$S 45^{\circ}27'30''E$	$S 78^{\circ}17'26''E$	$S 50^{\circ}51'18''E$	
20	21	22	23
$\Delta = 33^{\circ}27'21''$	$1^{\circ}20'16''$	$11^{\circ}36'10''$	$15^{\circ}13'59''$
$R = 149.64'$	$209.64'$	$209.64'$	$209.64'$
$L = 87.37'$	$4.90'$	$42.45'$	$55.74'$
$LC = 86.14'$	$4.90'$	$42.39'$	$55.57'$
$S 85^{\circ}21'12''E$	$N 33^{\circ}05'09''W$	$N 81^{\circ}02'49''W$	$S 88^{\circ}52'07''W$
24	24A	25	26
$\Delta = 86^{\circ}14'42''$	$86^{\circ}14'42''$	$56^{\circ}22'01''$	$76^{\circ}08'42''$
$R = 30.00'$	$30.00'$	$55.00'$	$55.00'$
$L = 34.69'$	$34.69'$	$54.11'$	$73.09'$
$LC = 32.79'$	$32.79'$	$51.95'$	$67.83'$
$N 0^{\circ}37'56''W$	$S 1^{\circ}17'56''W$	$N 4^{\circ}18'25''E$	$N 81^{\circ}58'56''W$
27	28		
$\Delta = 41^{\circ}28'08''$	$54^{\circ}20'43''$		
$R = 55.00'$	$30.00'$		
$L = 39.81'$	$28.48'$		
$LC = 38.94'$	$27.40'$		
$S 59^{\circ}14'39''W$	$S 50^{\circ}14'55''W$		

7' UTILITY & DRAINAGE EASEMENT
 EACH SIDE OF PROPERTY LINE AS
 INDICATED BY DASHED LINES

FOR COMPLETE ENG DATA
 SEE ORIG. DED. PLAT IN
 BOOK 22, PAGE 85