

PART OF N.W. 1/4 SEC. 5, T.6N., R.1W., S.L.B. & M.
HUNTING CREEK SUBDIVISION NO. 2
 LOTS 22-36

180

TAXING UNIT 20

HARRISVILLE CITY

PREFIX 11-180


SCALE 1" = 50'

SEE PAGE 15

SEE PAGE 15

SEE PAGE 158

SEE PAGE 15

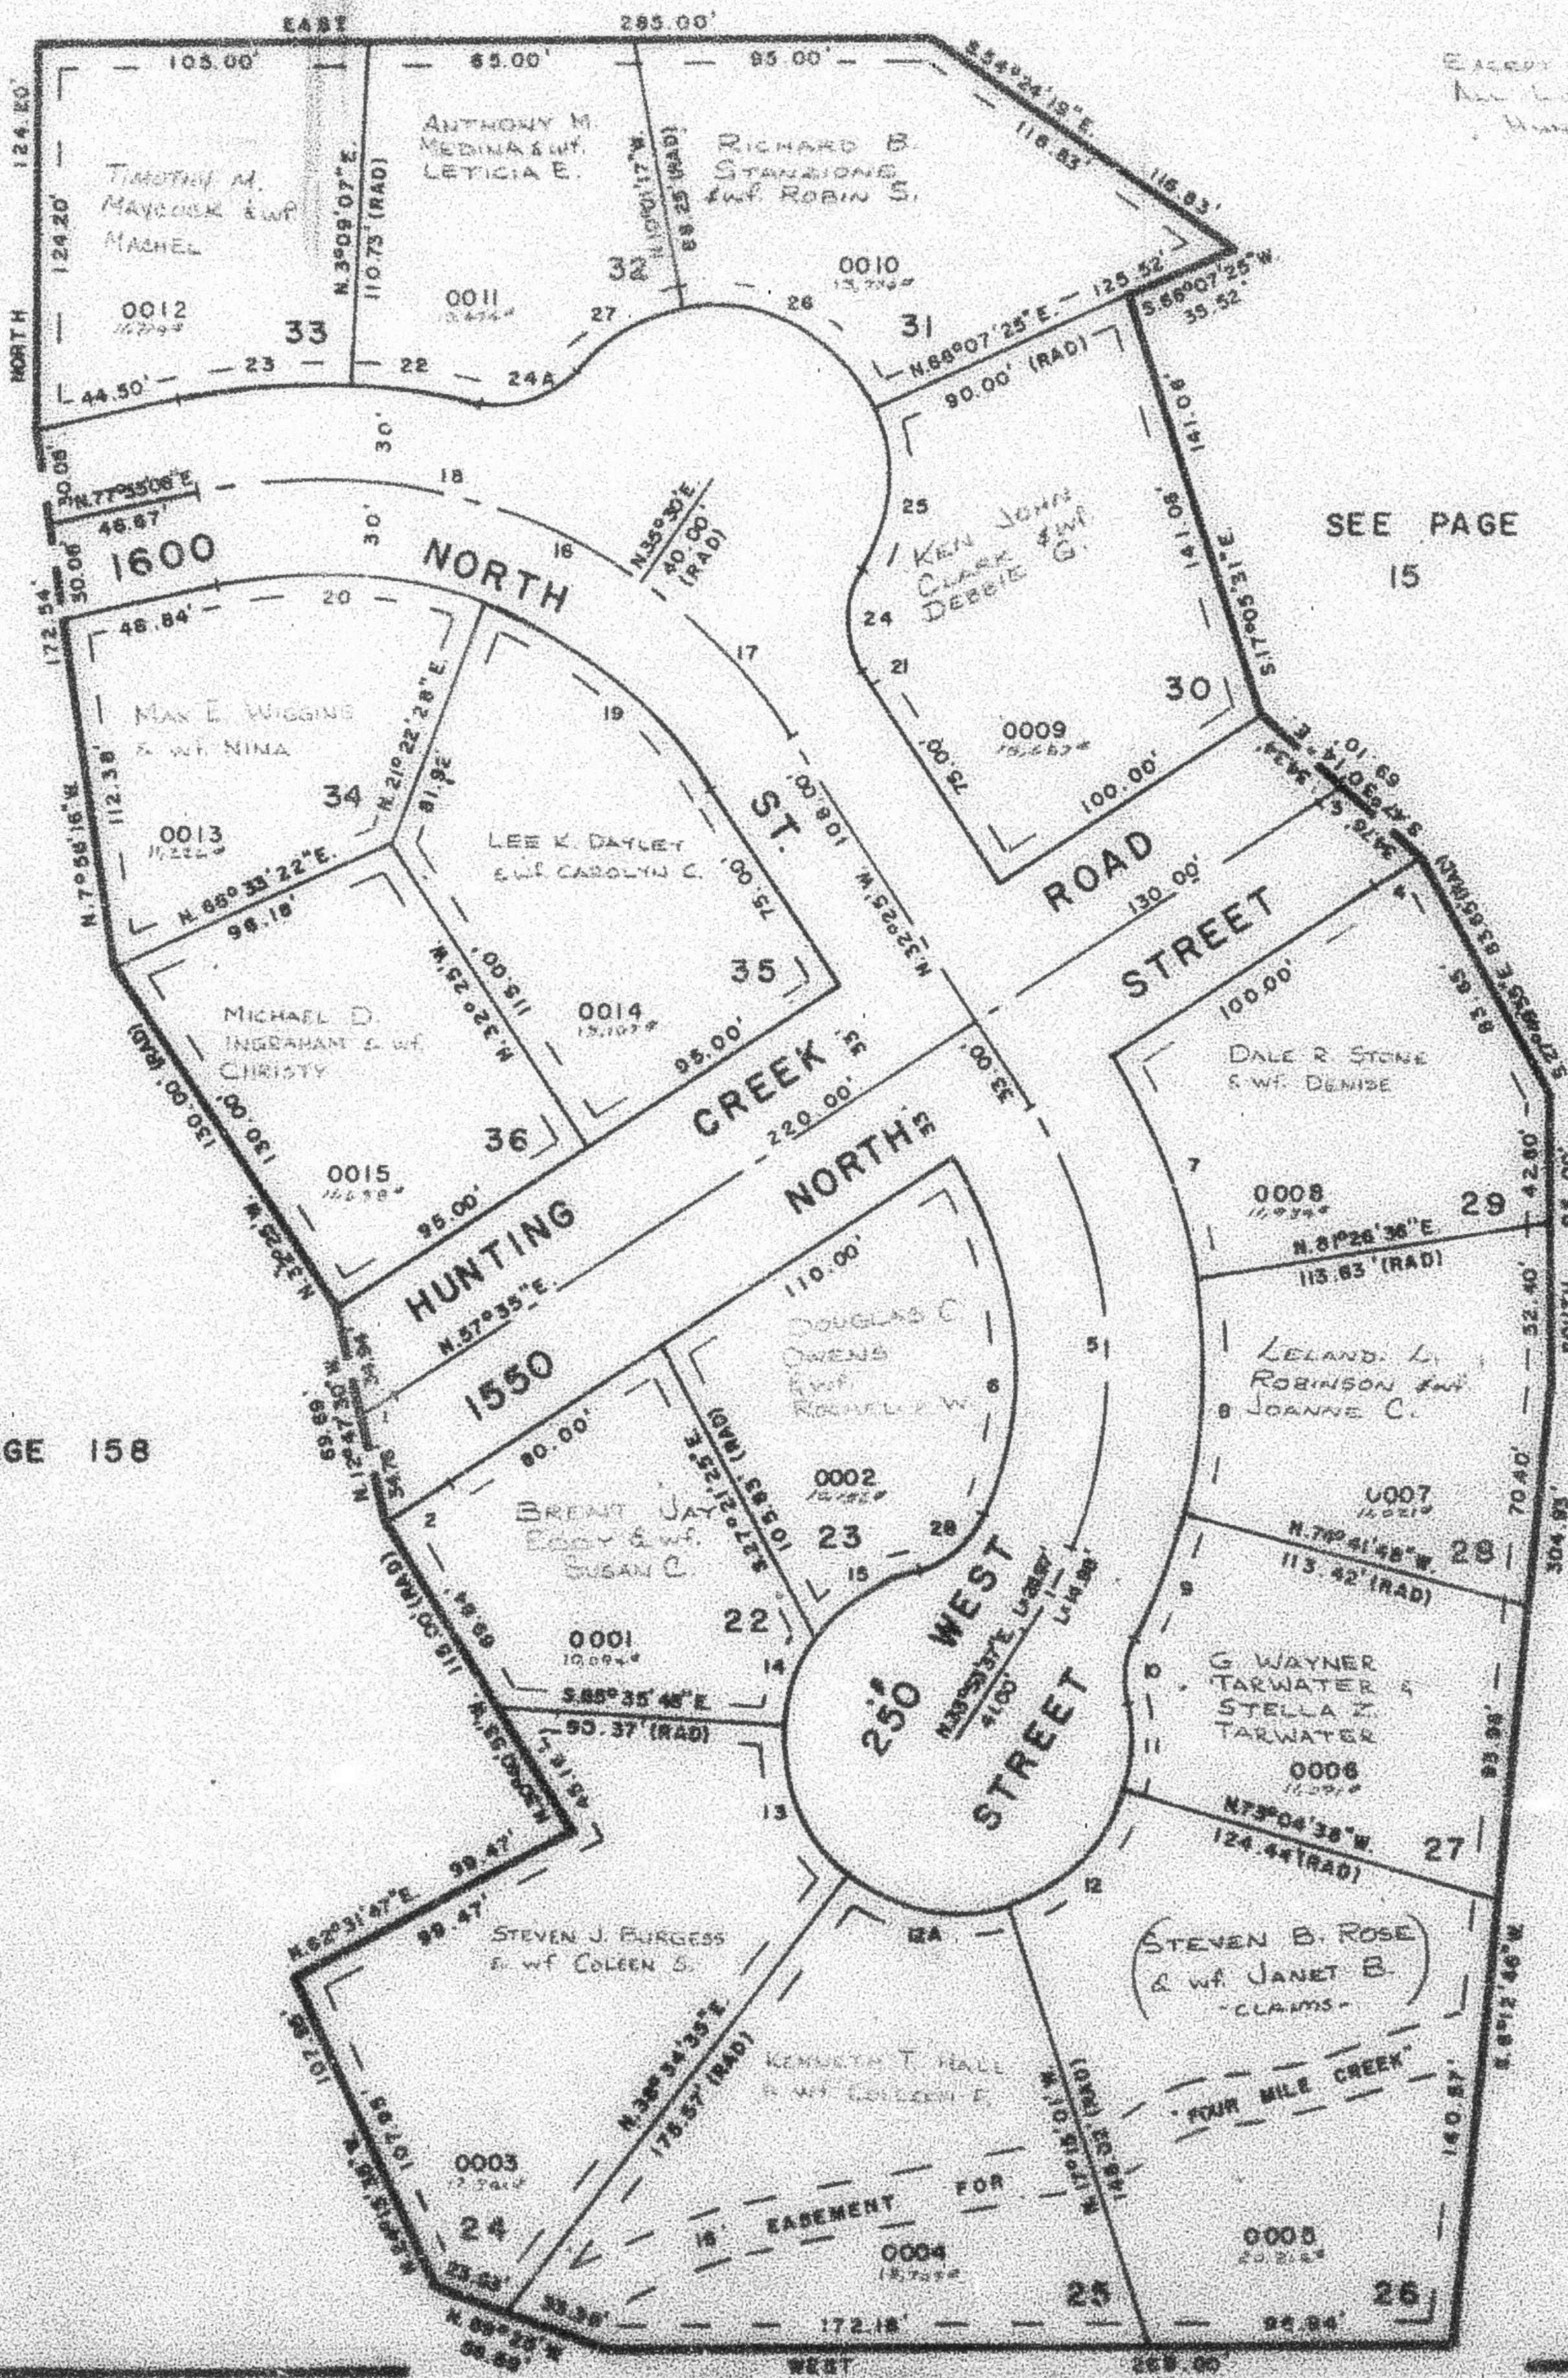

EXCEPT WHERE OTHERWISE SHOWN
 ALL LOTS CORNER BY
 HUNTING CREEK SURVEY

CURVE DATA

1	2	3	4
Δ = 0°54'31"	1°44'07"	1°59'07"	4°35'05"
R = 740.00'	773.00'	258.01'	225.01'
L = 11.73'	23.41'	8.94'	18.01'
LC = 11.73'	23.41'	8.94'	18.00'
N.56°02'15"E	N.56°27'04"E	N.56°34'35"E	N.56°32'35"E
5	6	7	8
Δ = 66°20'37"	55°28'34"	23°51'36"	23°51'36"
R = 152.98'	122.98'	182.98'	182.98'
L = 177.14'	119.11'	78.20'	78.20'
T = 100.00'			
LC = 114.51'	75.85'	75.85'	
S.4°40'13"E	N.20°28'12"W	N.3°22'25"E	
9	10	11	12
Δ = 13°11'45"	40°34'25"	28°59'49"	35°48'38"
R = 182.98'	30.00'	55.00'	55.00'
L = 42.14'	21.24'	27.84'	53.89'
LC = 42.05'	20.80'	27.54'	51.50'
N.2°54'05"E	N.8°12'48"E	N.2°23'28"E	N.4°48'01"E
12A	13	14	15
Δ = 55°45'36"	55°45'36"	31°59'12"	41°21'53"
R = 55.00'	55.00'	55.00'	55.00'
L = 53.59'	53.59'	30.39'	39.71'
LC = 51.50'	51.50'	30.00'	38.85'
S.79°20'13"E	S.23°30'37"E	S.20°13'48"W	S.58°44'20"W
16	17	18	19
Δ = 69°39'53"	22°05'	47°34'53"	36°12'32"
R = 179.84'	179.84'	179.84'	149.84'
L = 218.41'	69.24'	149.18'	94.58'
T = 125.00'			
LC = 205.21'	58.81'	144.33'	93.00'
S.43°27'30"E	S.75°17'28"E	S.56°31'16"E	
20	21	22	23
Δ = 33°27'21"	1°20'16"	11°36'10"	15°13'56"
R = 149.64'	209.64'	209.64'	209.64'
L = 87.37'	4.90'	42.45'	55.74'
LC = 86.14'	4.90'	42.38'	55.87'
S.85°21'12"E	N.33°05'08"W	N.81°02'49"W	S.88°32'07"W
24	24A	25	26
Δ = 66°14'42"	66°14'42"	56°22'01"	78°08'42"
R = 30.00'	30.00'	55.00'	55.00'
L = 34.89'	34.89'	54.11'	73.09'
LC = 32.79'	32.79'	51.95'	67.83'
N.0°37'56"W	S.71°37'56"W	N.4°18'25"E	N.81°38'56"E
27	28		
Δ = 41°28'08"	54°20'43"		
R = 55.00'	30.00'		
L = 39.81'	28.48'		
LC = 38.96'	27.40'		
S.88°14'29"W	S.50°14'55"W		

7' UTILITY & DRAINAGE EASEMENT
 EACH SIDE OF PROPERTY LINE AS
 INDICATED BY DASHED LINES

FOR COMPLETE ENG. DATA
 SEE ORIG. DED. PLAT IN
 BOOK 22, PAGE 85

WFJ 10-79