

PART OF N.W. 1/4 SEC. 5, T.6N., R.1W., S.L.B. & M.  
**HUNTING CREEK SUBDIVISION NO. 2**  
 LOTS 22-36

180


TAXING UNIT: 20

HARRISVILLE CITY

PREFIX: 11-180

SCALE 1" = 50'

SEE PAGE 15

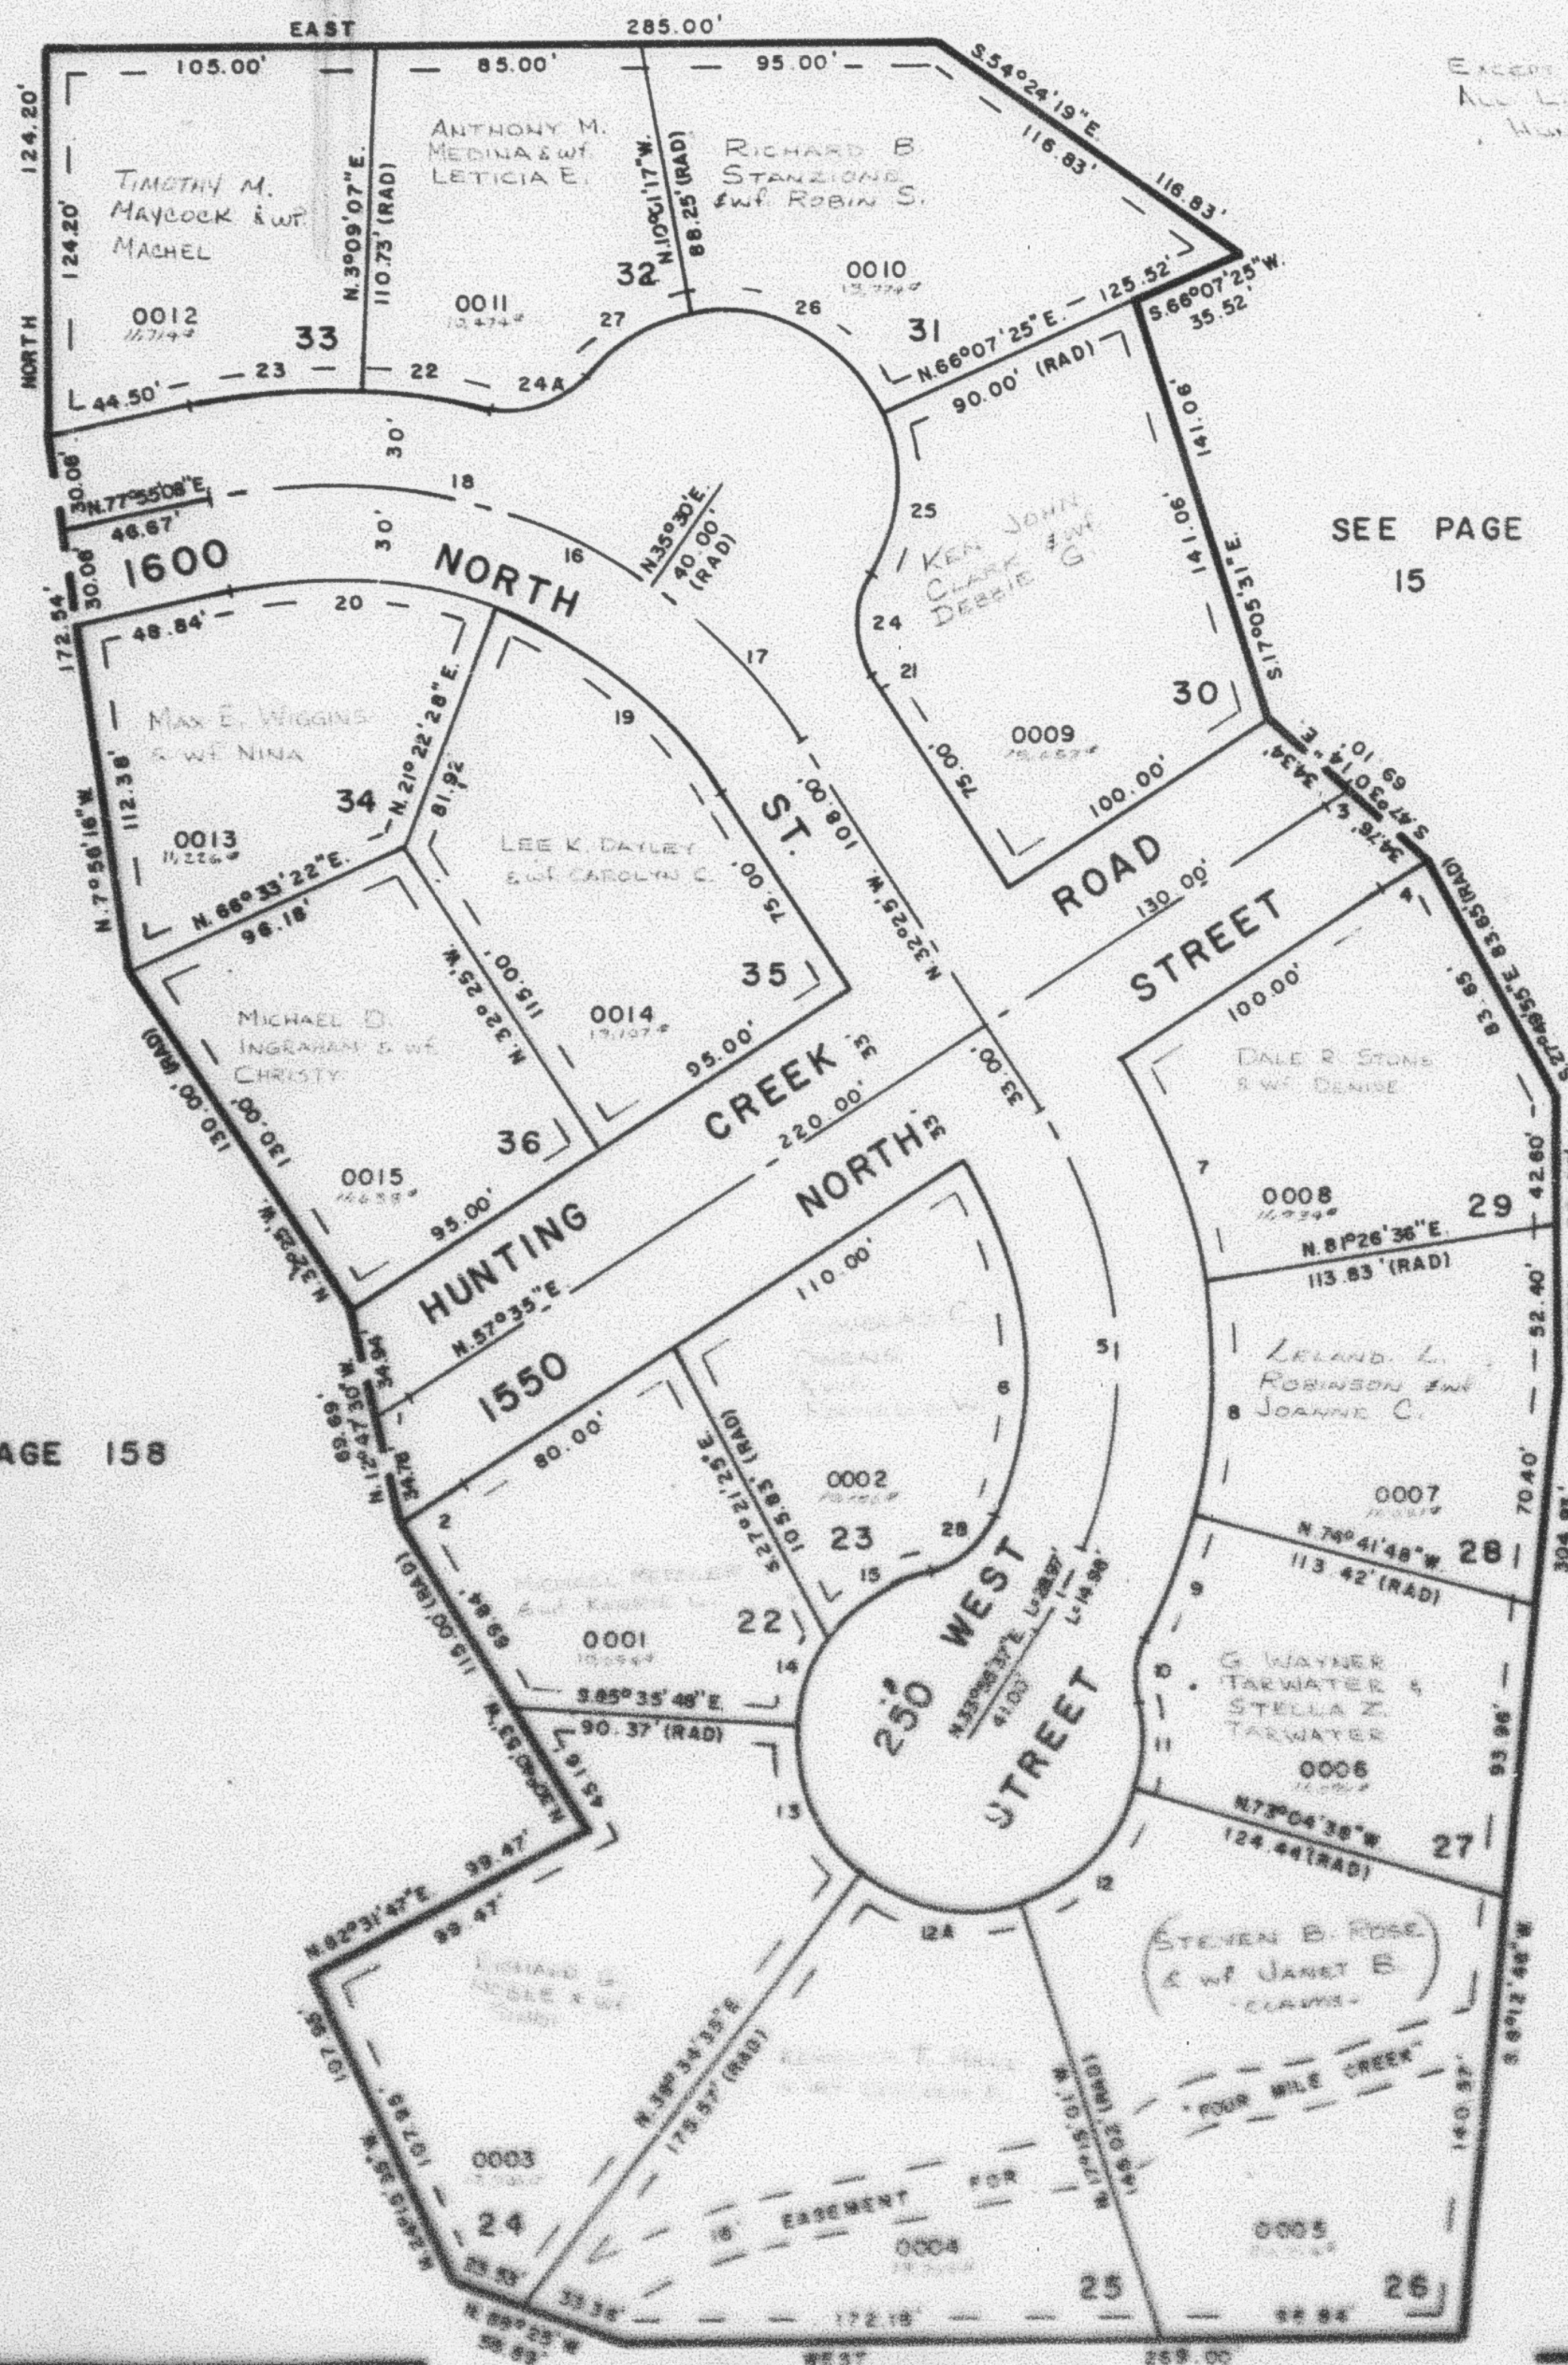

EXCEPT WHERE OTHERWISE SHOWN  
 ALL LOTS OWNED BY:  
 HUNTING CREEK CORP.

SEE PAGE  
 15

| CURVE                                                   |              | DATA          |              |
|---------------------------------------------------------|--------------|---------------|--------------|
| 1                                                       | 2            | 3             | 4            |
| Δ = 0°54'31"                                            | 1°44'07"     | 1°59'07"      | 4°35'05"     |
| R = 740.00'                                             | 773.00'      | 258.01'       | 225.01'      |
| L = 11.73'                                              | 23.41'       | 8.94'         | 18.01'       |
| LC = 11.73'                                             | 23.41'       | 8.94'         | 18.00'       |
| N.58°02'15"E. N.58°27'04"E. N.58°34'33"E. N.59°52'33"E. |              |               |              |
| 5                                                       | 6            | 7             | 8            |
| Δ = 66°20'37"                                           | 55°29'34"    | 23°51'36"     | 23°51'36"    |
| R = 152.98'                                             | 122.98'      | 182.98'       | 182.98'      |
| L = 177.14'                                             | 119.11'      | 76.20'        | 76.20'       |
| T = 100.00'                                             |              |               |              |
| LC =                                                    | 114.51'      | 75.65'        | 75.65'       |
|                                                         | S.4°40'13"E. | N.20°29'12"W. | N.3°22'25"E. |
| 9                                                       | 10           | 11            | 12           |
| Δ = 13°11'46"                                           | 40°34'25"    | 28°59'49"     | 55°49'36"    |
| R = 182.98'                                             | 30.00'       | 55.00'        | 55.00'       |
| L = 42.14'                                              | 21.24'       | 27.84'        | 53.89'       |
| LC = 42.05'                                             | 20.80'       | 27.54'        | 51.50'       |
| N.21°54'05"E. N.8°12'46"E. N.2°25'28"E. N.44°50'11"E.   |              |               |              |
| 12A                                                     | 13           | 14            | 15           |
| Δ = 55°49'36"                                           | 55°49'36"    | 31°39'12"     | 41°21'53"    |
| R = 55.00'                                              | 55.00'       | 55.00'        | 55.00'       |
| L = 53.59'                                              | 53.59'       | 30.39'        | 39.71'       |
| LC = 51.50'                                             | 51.50'       | 30.00'        | 38.85'       |
| S.79°20'13"E. S.23°30'37"E. S.20°13'46"W. S.58°44'20"W. |              |               |              |
| 16                                                      | 17           | 18            | 19           |
| Δ = 69°39'53"                                           | 22°05'       | 47°34'53"     | 36°12'32"    |
| R = 179.64'                                             | 179.64'      | 179.64'       | 149.64'      |
| L = 218.41'                                             | 69.24'       | 149.18'       | 94.56'       |
| T = 125.00'                                             |              |               |              |
| LC = 205.21'                                            | 68.81'       | 144.93'       | 93.00'       |
| S.43°27'30"E. S.78°17'26"E. S.50°31'16"E.               |              |               |              |
| 20                                                      | 21           | 22            | 23           |
| Δ = 33°27'21"                                           | 1°20'16"     | 11°36'10"     | 15°13'59"    |
| R = 149.64'                                             | 209.64'      | 209.64'       | 209.64'      |
| L = 87.37'                                              | 4.90'        | 42.45'        | 55.74'       |
| LC = 86.14'                                             | 4.90'        | 42.36'        | 55.57'       |
| S.85°21'12"E. N.33°05'08"W. N.81°02'49"W. S.85°32'07"W. |              |               |              |
| 24                                                      | 24A          | 25            | 26           |
| Δ = 68°14'42"                                           | 68°14'42"    | 56°22'01"     | 76°08'42"    |
| R = 30.00'                                              | 30.00'       | 55.00'        | 55.00'       |
| L = 34.89'                                              | 34.89'       | 54.11'        | 73.08'       |
| LC = 32.79'                                             | 32.79'       | 51.95'        | 67.83'       |
| N.0°37'36"W. S.71°37'56"W. N.4°18'25"E. N.81°56'56"W.   |              |               |              |
| 27                                                      | 28           |               |              |
| Δ = 41°28'06"                                           | 54°26'43"    |               |              |
| R = 55.00'                                              | 30.00'       |               |              |
| L = 39.81'                                              | 28.48'       |               |              |
| LC = 38.94'                                             | 27.40'       |               |              |
| S.59°14'39"W. S.50°14'35"W.                             |              |               |              |

7' UTILITY & DRAINAGE EASEMENT  
 EACH SIDE OF PROPERTY LINE AS  
 INDICATED BY DASHED LINES

FOR COMPLETE ENG. DATA  
 SEE ORIG. SET PLAT IN  
 BOOK 22, PAGE 85