

PART OF N.W. 1/4 SEC. 5, T.6N., R.1W., S.1.B. & M.
HUNTING CREEK SUBDIVISION NO. 2
 LOTS 22-36

180


TAXING UNIT 20

HARRISVILLE CITY

PREFIX 11-180

SEE PAGE 15

SCALE 1" = 50'

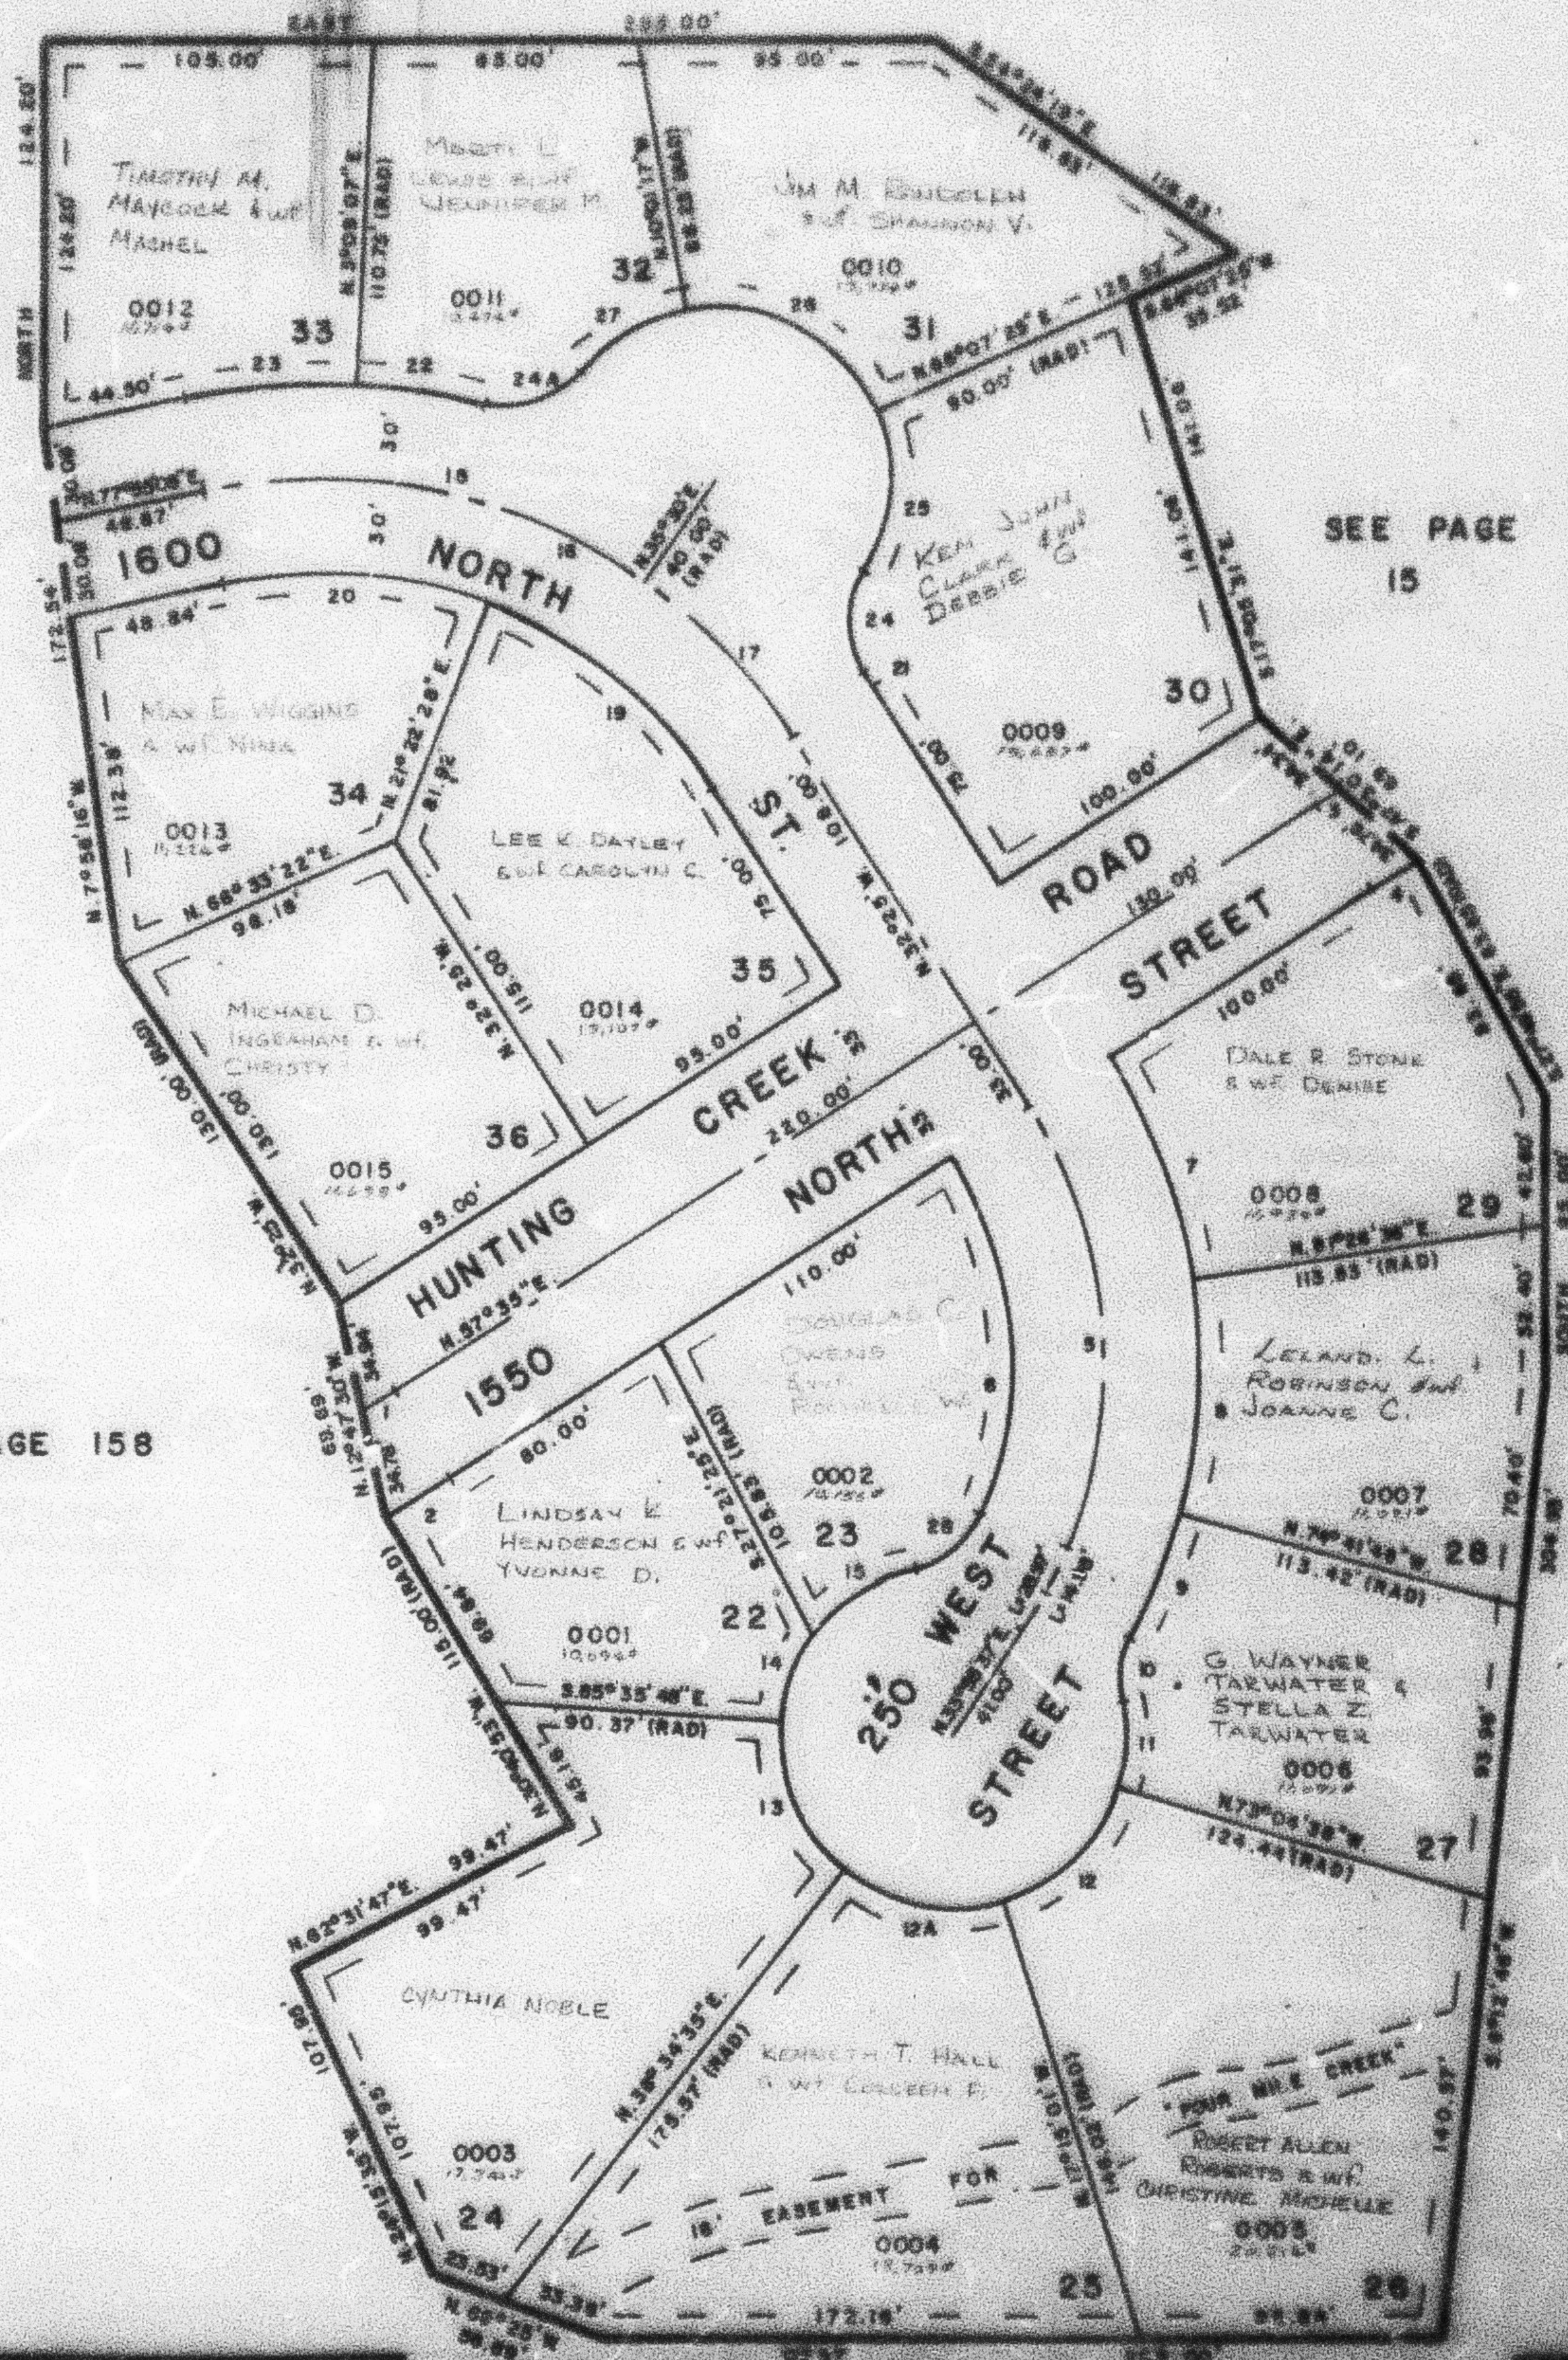

SEE PAGE 15

CURVE DATA			
1	2	3	4
A= 0°34'30"	1°44'30"	1°38'30"	4°38'30"
R= 749.00'	773.00'	254.01'	253.01'
L= 11.75'	23.41'	8.84'	18.91'
LC= 11.75'	23.41'	8.84'	18.91'
N. 88°02'18"E		N. 88°27'04"E	

CURVE DATA			
5	6	7	8
A= 86°20'37"	89°20'34"	23°01'36"	28°01'36"
R= 152.98'	122.55'	182.55'	182.55'
L= 177.14'	119.11'	76.89'	76.89'
T= 100.00'			
LC=	119.11'	76.89'	76.89'
S. 4°40'15"E		N. 20°01'36"E	

CURVE DATA			
9	10	11	12
A= 13°11'48"	40°34'25"	20°00'49"	25°00'49"
R= 182.98'	50.00'	50.00'	50.00'
L= 42.14'	21.84'	27.84'	27.84'
LC= 42.05'	20.80'	27.84'	27.84'
N. 8°04'55"E		N. 8°12'48"E	

CURVE DATA			
13	14	15	16
A= 59°49'34"	59°49'34"	31°38'12"	41°01'33"
R= 89.00'	89.00'	50.00'	50.00'
L= 55.59'	55.59'	30.39'	30.39'
LC= 51.50'	51.50'	30.39'	30.39'
S. 7°02'12"E		S. 20°01'36"E	

CURVE DATA			
17	18	19	20
A= 59°39'33"	22°08'	47°34'33"	36°18'36"
R= 179.84'	179.84'	179.84'	189.84'
L= 218.41'	69.24'	149.19'	94.39'
T= 128.00'			
LC= 205.21'	69.24'	149.19'	94.39'
S. 4°07'30"E		S. 7°02'12"E	

CURVE DATA			
21	22	23	24
A= 39°27'21"	1°20'18"	11°38'30"	18°12'30"
R= 149.84'	209.84'	209.84'	209.84'
L= 87.37'	4.80'	42.43'	50.79'
LC= 86.14'	4.80'	42.43'	50.79'
S. 8°02'12"E		N. 53°05'06"W	

CURVE DATA			
25	26	27	28
A= 58°14'42"	58°14'42"	58°25'01"	70°08'16"
R= 30.00'	30.00'	58.00'	58.00'
L= 34.68'	34.68'	54.11'	73.09'
LC= 32.79'	32.79'	51.99'	67.93'
N. 0°37'56"W		S. 7°02'12"E	

CURVE DATA			
29	30	31	32
A= 41°28'04"	54°25'43"		
R= 55.00'	30.00'		
L= 57.81'	26.46'		
LC= 55.94'	27.45'		
S. 8°02'12"E		S. 20°01'36"E	

7' UTILITY & DRAINAGE EASEMENT
 EACH SIDE OF PROPERTY LINE AS
 INDICATED BY DASHED LINES

FOR COMPLETE ENG. DATA
 SEE ORIG. SET, PLAT IN
 BOOK 22, PAGE 88

SEE PAGE 158

SEE PAGE 15