

PART OF N.E. 1/4 SEC. 9, T.6N., R.1W., S.L.B. & M.

181

AVALON HILLS SUBDIVISION

LOTS 3-6, 17-24, 37-47

TAXING UNIT: 25


IN OGDEN CITY

SCALE 1" = 50'

PREFIX: 11-181

SEE PAGE 44-1

SEE PAGE 184

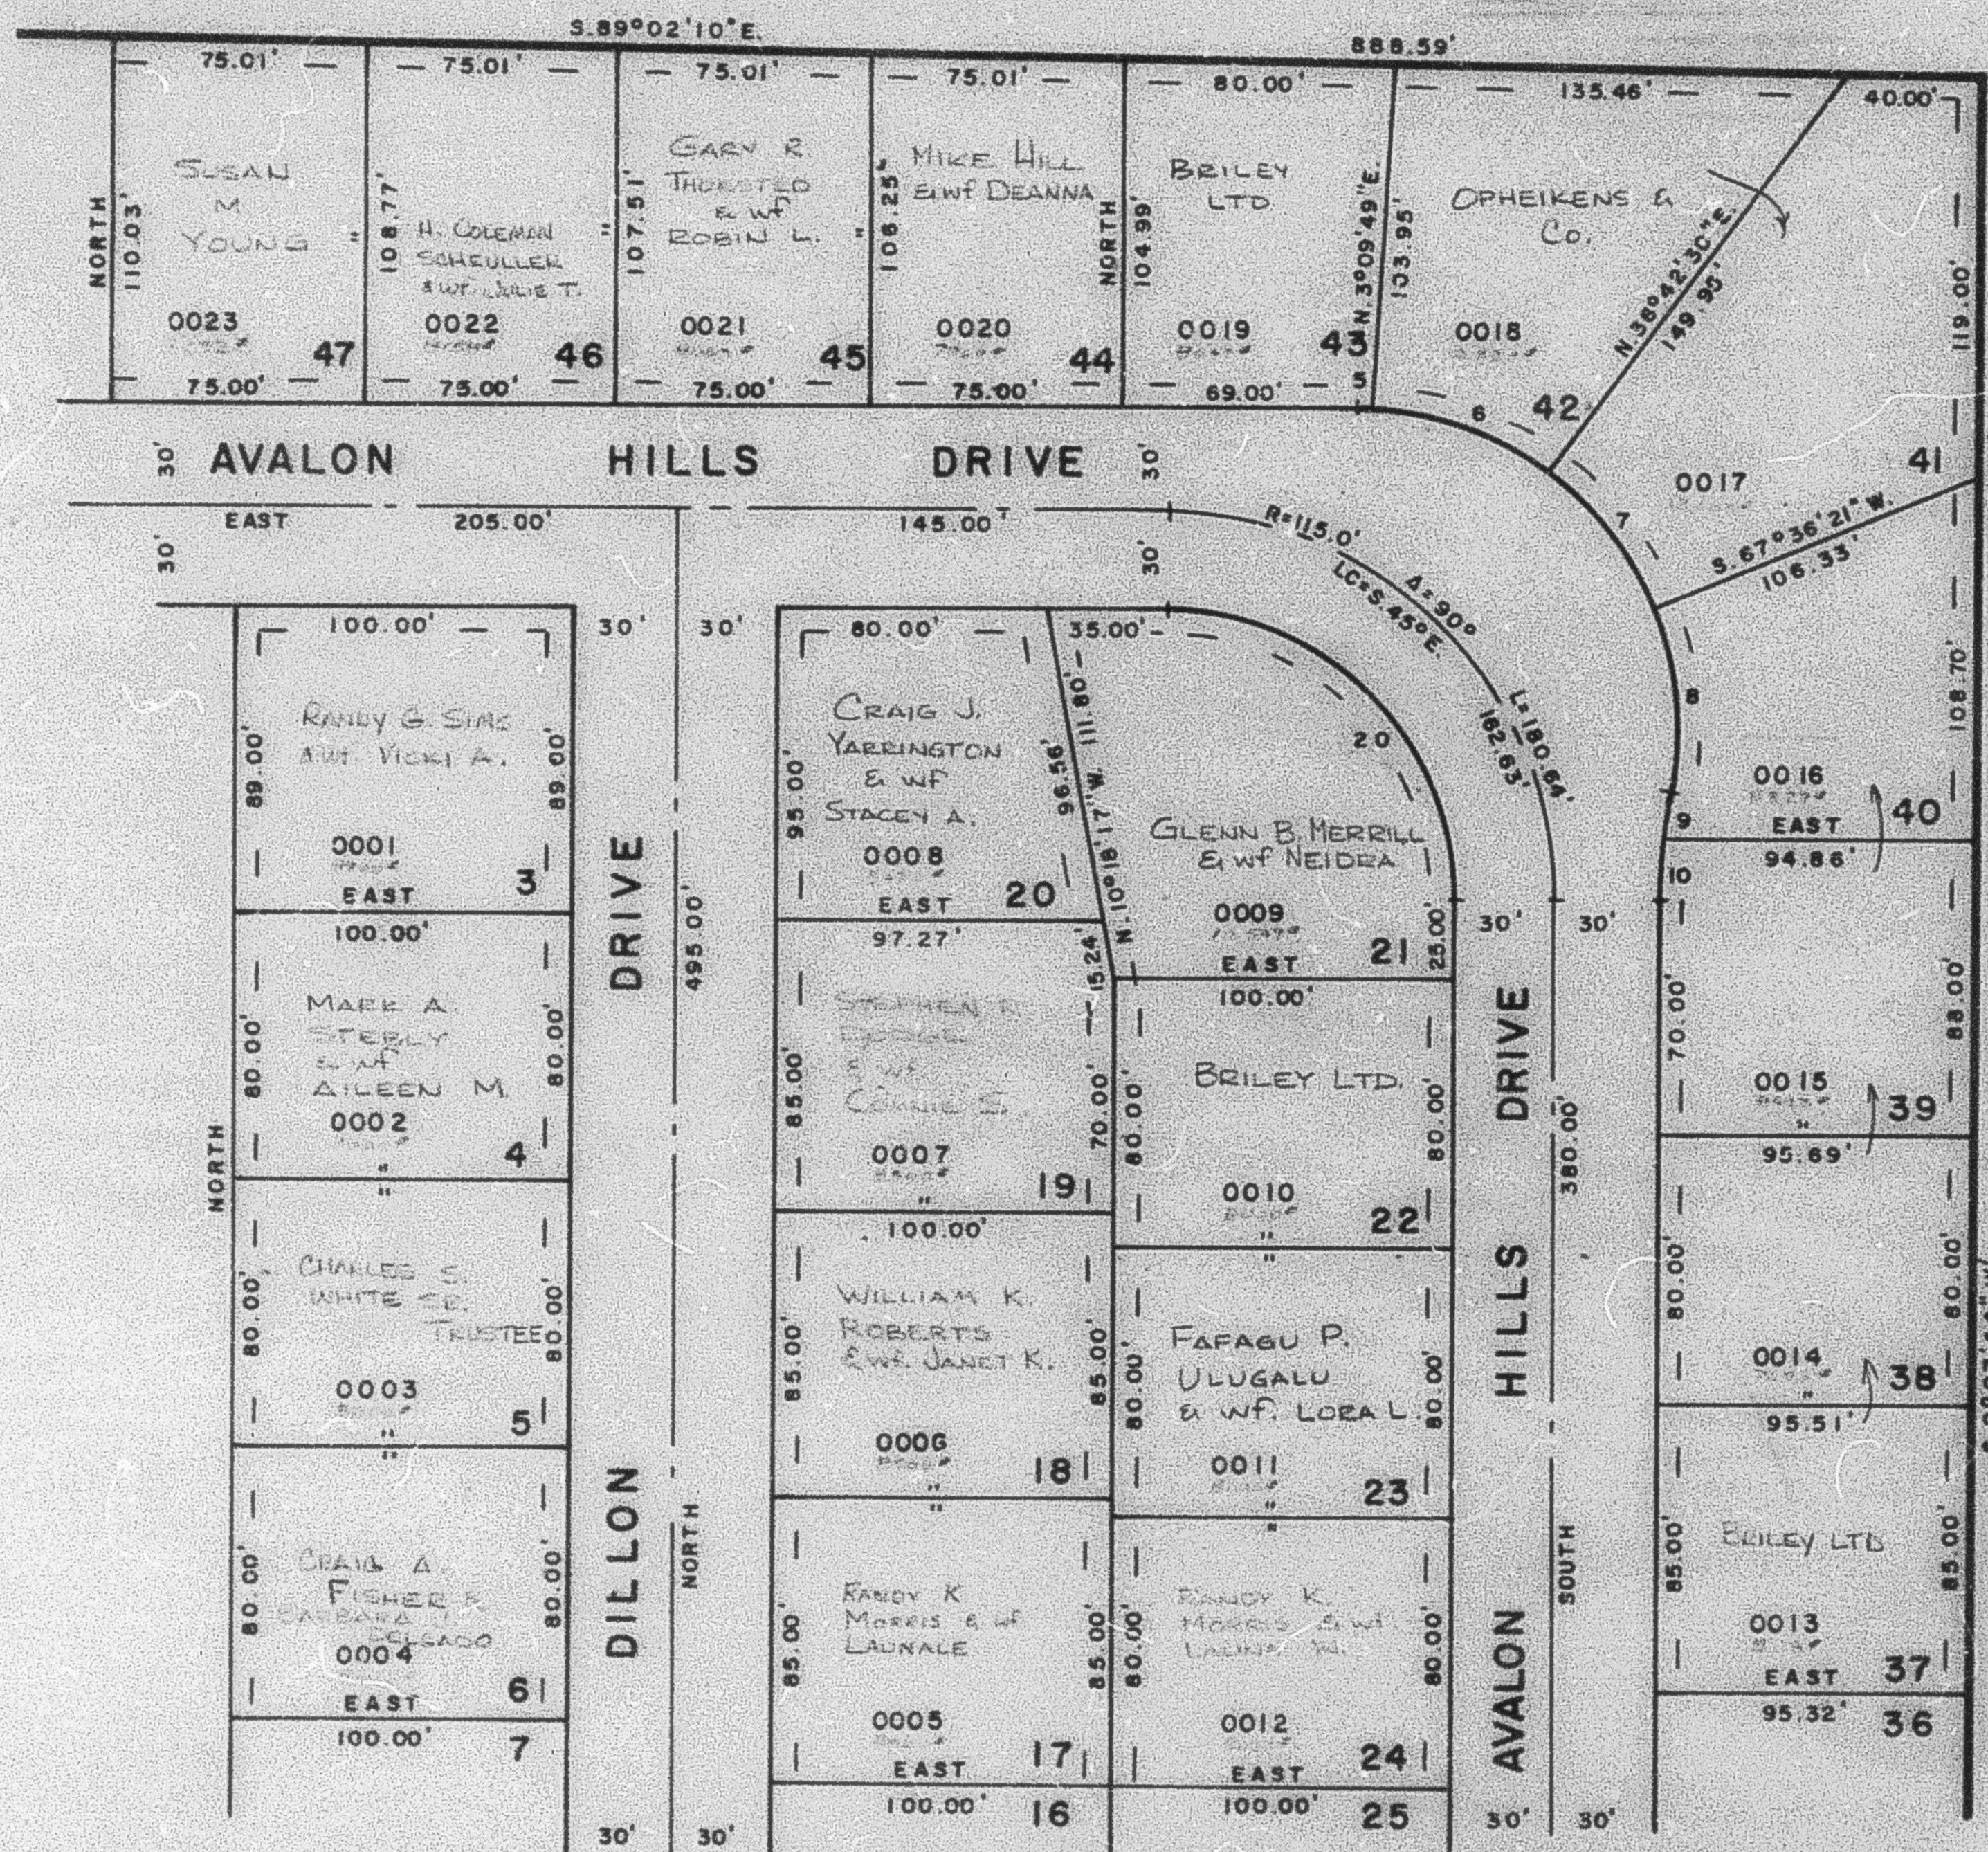

SEE PAGE 84

SEE PAGE 183

CURVE DATA

SEE PAGE 182

	5	6	7	8	9	10	20
RADIUS	95.00'	95.00'	95.00'	95.00'	157.50'	157.50'	85.00'
ARC	5.25'	55.62'	51.22'	56.07'	13.36'	18.04'	133.52'
DELTA	3°09'49"	33°32'41"	30°53'51"	33°48'55"	4°51'31"	8°33'45"	90°00'00"
LC	5.24'	54.82'	50.61'	55.26'	13.35'	18.03'	120.21'
	S.88°25'05"E.	S.70°03'51"E.	S.37°50'35"E.	S.5°29'12"E.	N.8°58'30"E.	N.3°16'52"E.	N.45°W.

7' UTILITY & DRAINAGE EASEMENT
AS SHOWN BY DASHED LINES

FOR COMPLETE ENG. DATA
SEE ORIG. DED. PLAT. IN
BOOK 22, PAGE 86