

PART OF N.E. 1/4 SEC. 9, T.6N., R.1W., S.L.B. & M.
AVALON HILLS SUBDIVISION
 LOTS 3-6, 17-24, 37-47

181


TAXING UNIT 25

IN OGDEN CITY
 SCALE 1"=50'

PREFIX 11-181

SEE PAGE 44-1

SEE PAGE 184

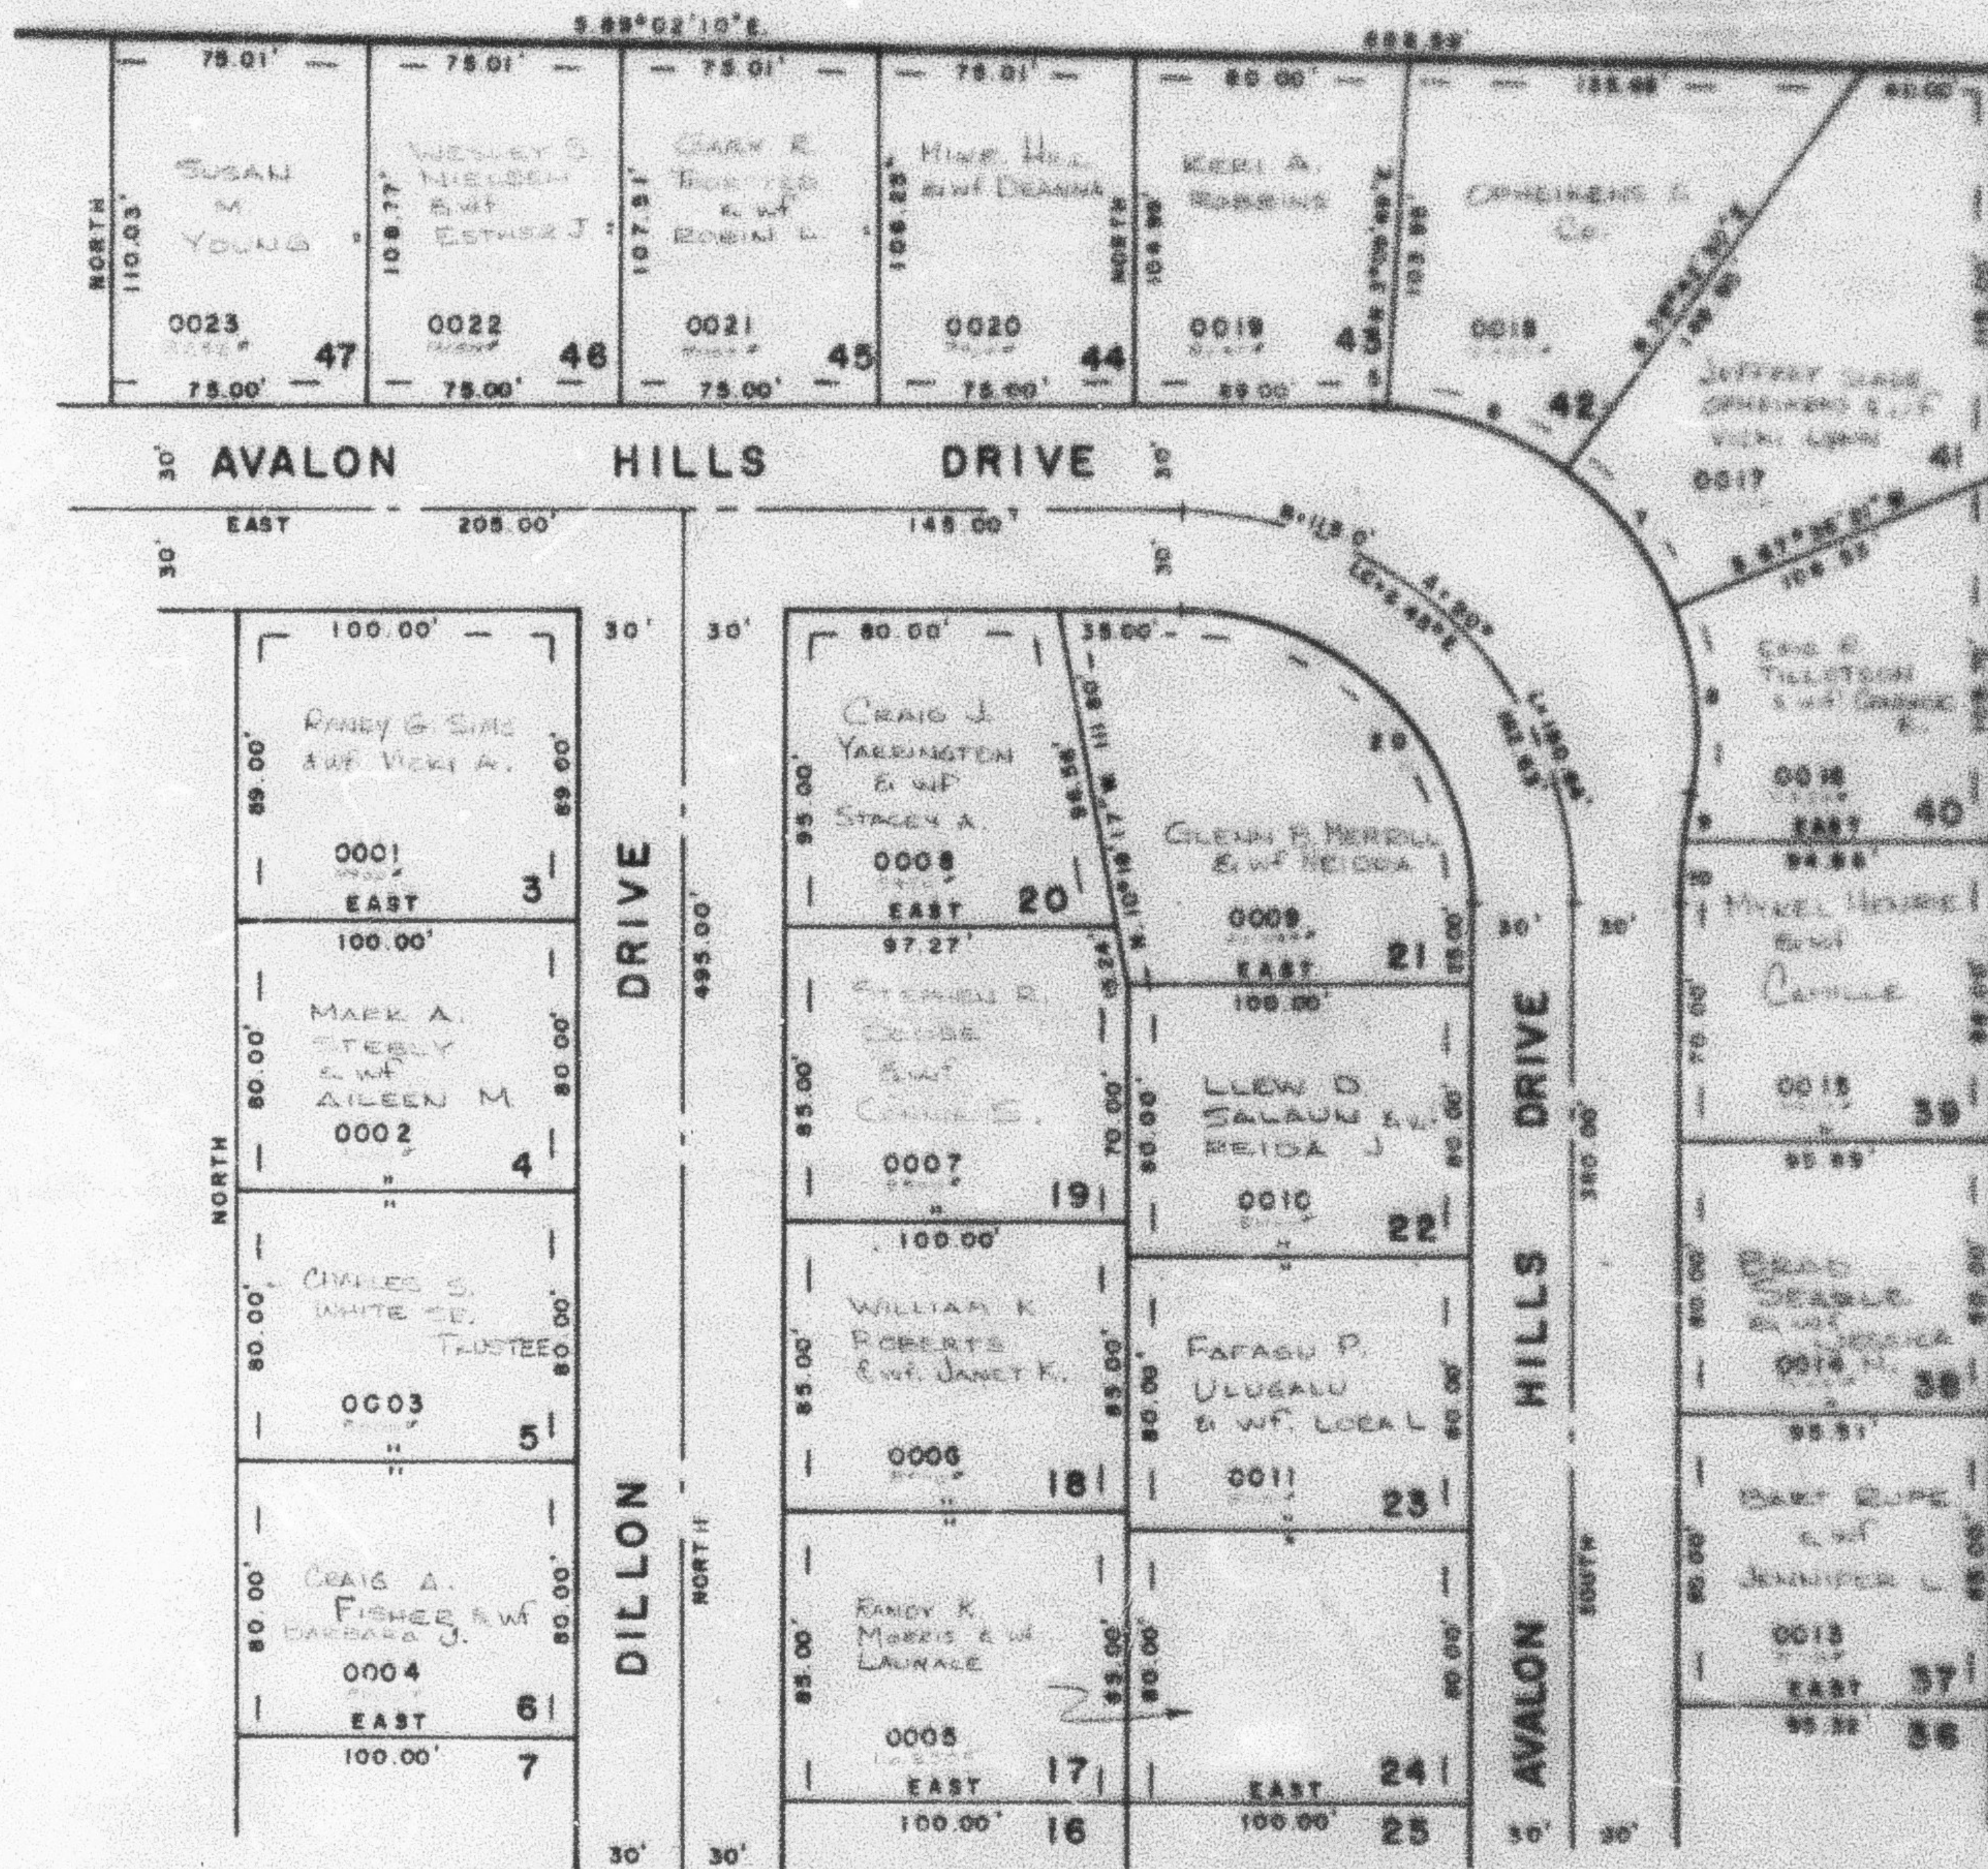

SEE PAGE
 84

SEE PAGE 183

CURVE DATA

SEE PAGE 182

	5	6	7	8	9	10	20
RADIUS	95.00'	95.00'	95.00'	95.00'	157.50'	157.50'	95.00'
ARC	5.25'	55.82'	51.22'	56.07'	13.36'	18.04'	133.32'
DELTA	3°09'49"	33°32'41"	30°53'51"	33°48'55"	4°51'31"	8°53'43"	90°00'00"
LC	5.24'	54.82'	50.61'	55.26'	13.35'	18.03'	120.21'
	S. 68°25'05" E.	S. 70°03'51" E.	S. 37°50'35" E.	S. 5°29'12" E.	N. 8°58'30" E.	N. 3°18'52" E.	N. 45° W.

7' UTILITY & DRAINAGE EASEMENT
 AS SHOWN BY DASHED LINES

FOR COMPLETE ENR. DATA
 SEE ENR. DTA. PLAT OR
 BOX 22, PAGE 85