

PART OF N.E. 1/4 SEC. 9, T.6N., R.1W., S.L.B. & M.
AVALON HILLS SUBDIVISION
 LOTS 7-16, 25-36, 57

182

TAXING UNIT: 25

IN OGDEN CITY
 SCALE 1"=50'


PREFIX: 11-182

SEE PAGE 181

EXCEPT WHERE OTHERWISE SHOWN
 ALL LOTS OWNED BY
 MARTHA SMITH DILLON

SEE PAGE 183

SEE PAGE
 84

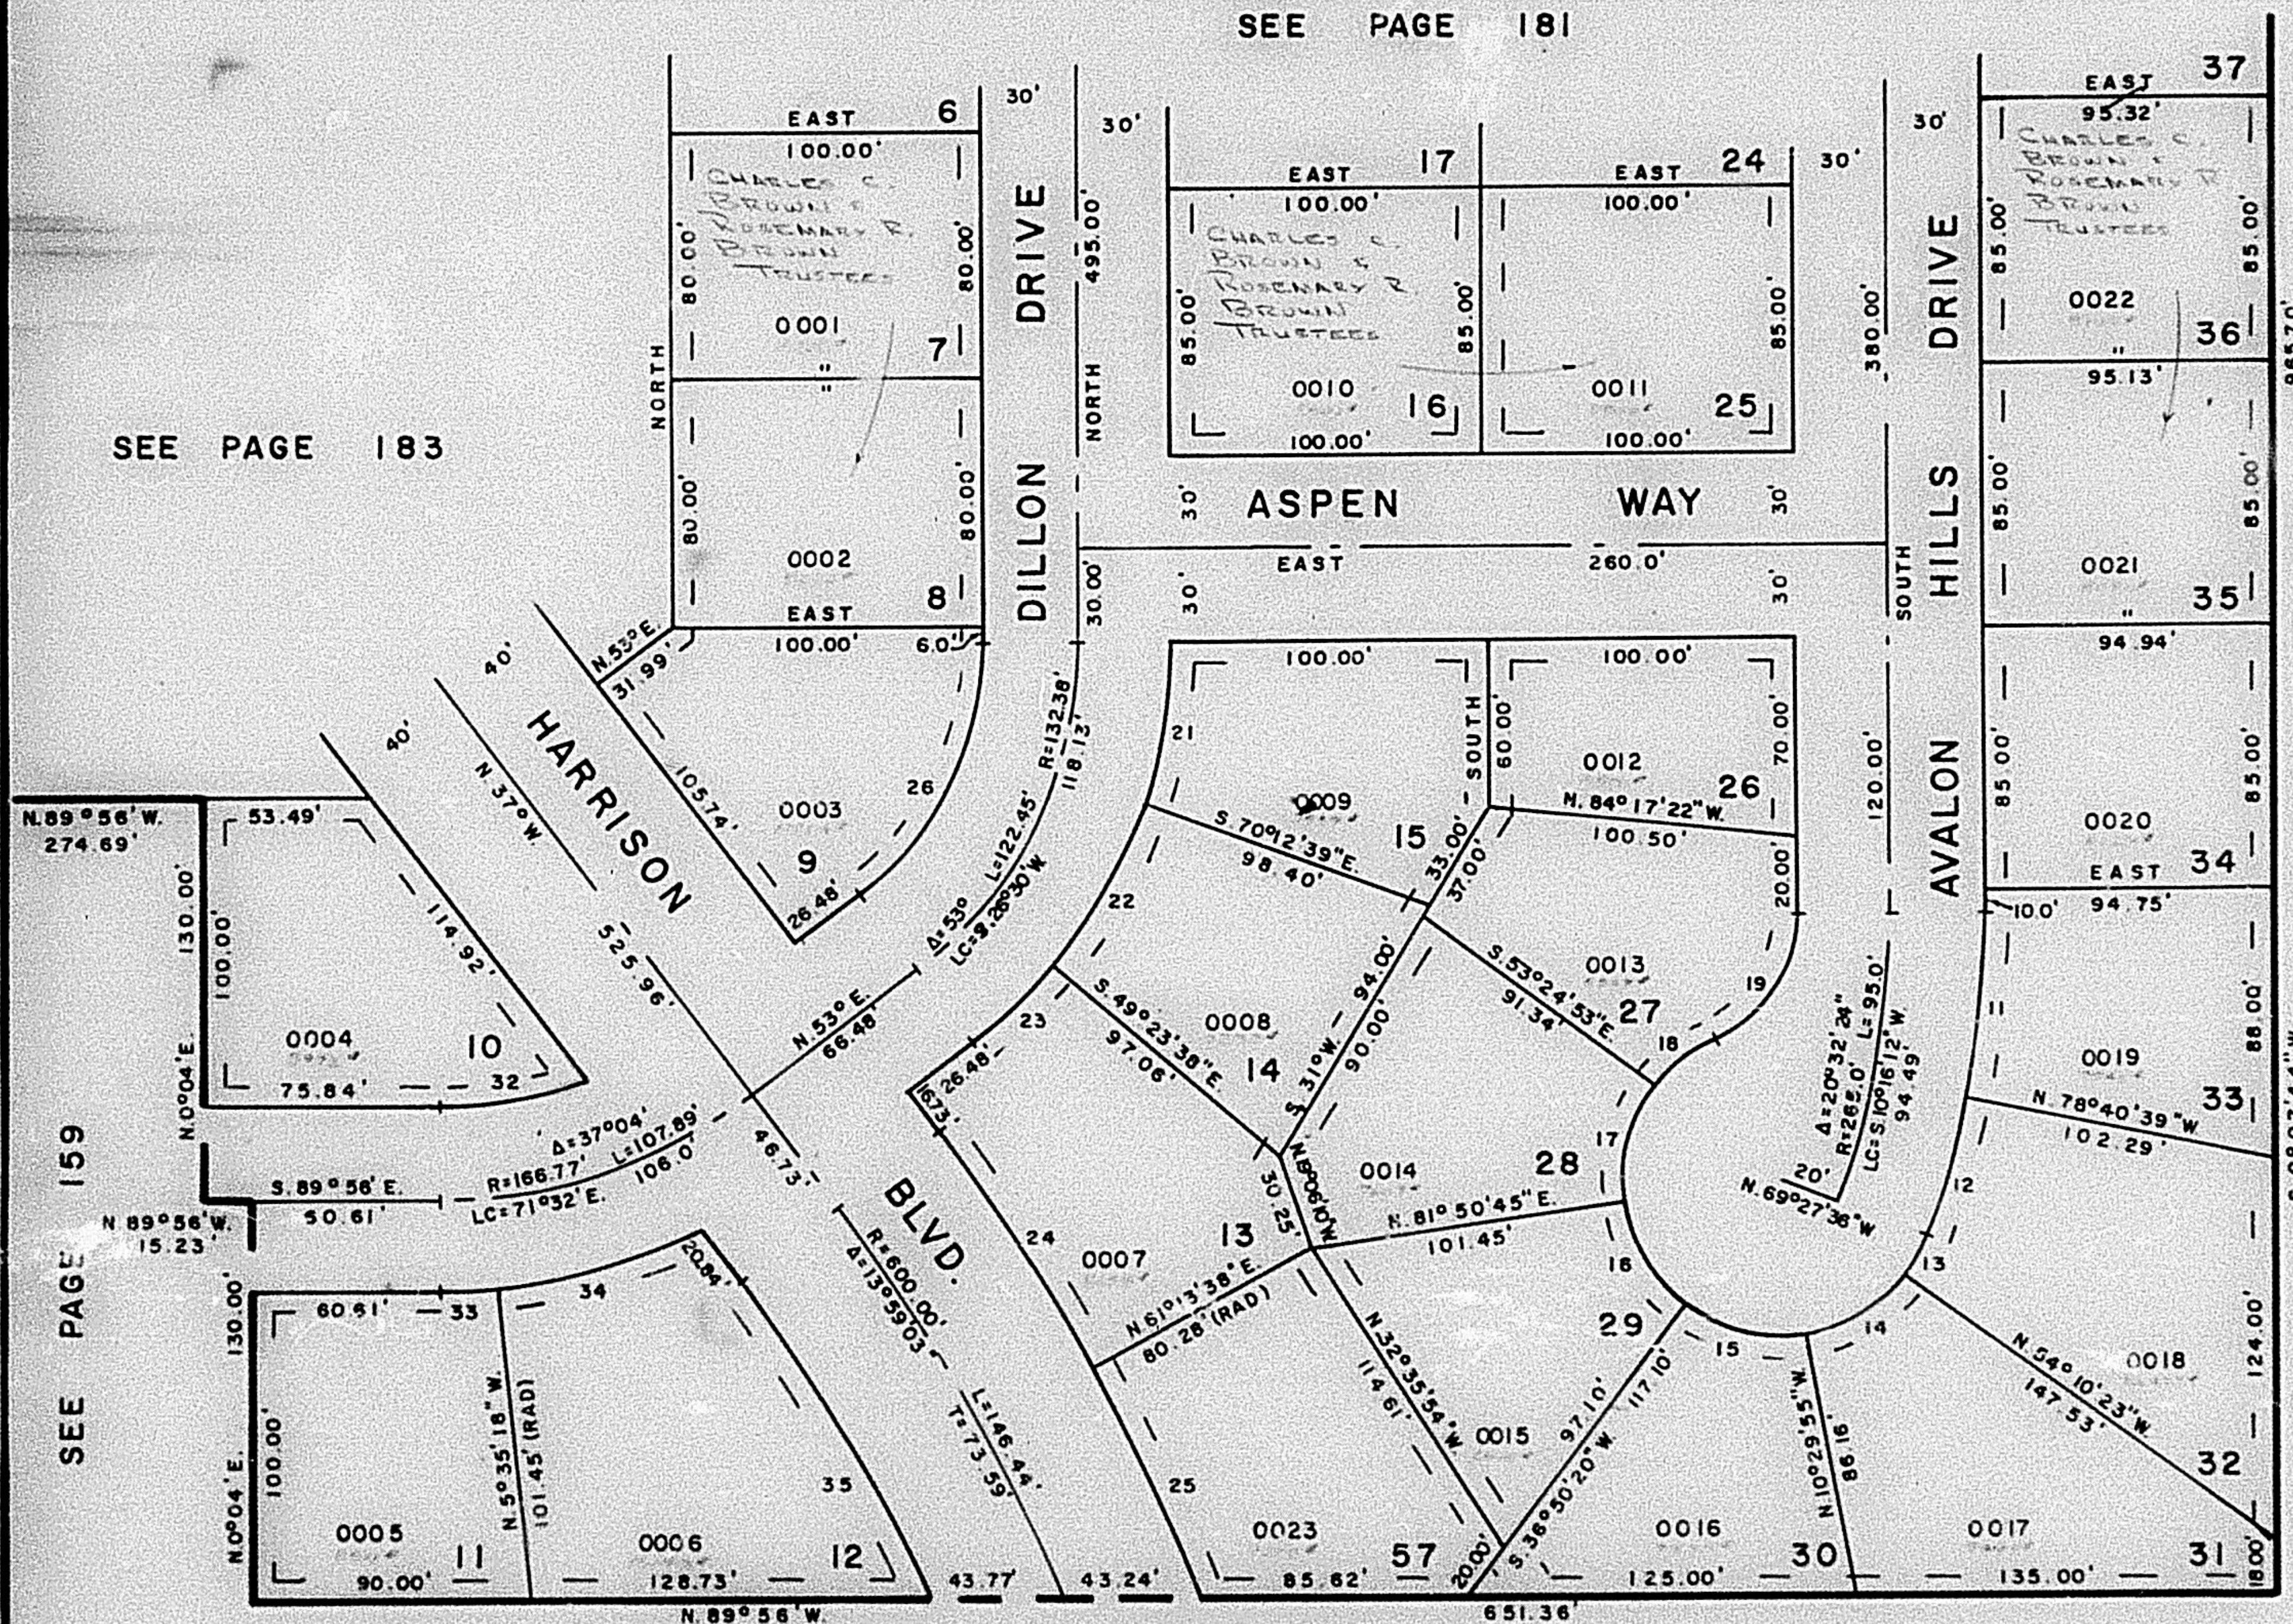

SEE PAGE 44-1

CURVE DATA

	11	12	13	14	15	16	17	18	19
RADIUS	295.00'	295.00'	50.00'	50.00'	50.00'	50.00'	50.00'	50.00'	44.26'
ARC	58.30'	47.45'	13.47'	37.98'	41.31'	39.28'	39.04'	25.47'	50.80'
DELTA	11°19'21"	9°13'03"	15°26'13"	43°31'28"	47°20'15"	45°00'29"	44°44'18"	29°10'57"	65°46'04"
LC	58.20'	47.41'	13.43'	37.08'	40.14'	38.27'	38.06'	25.19'	48.06'
	S 55°39'40"W	S 15°55'52"W	N 26°08'31"E	N 57°44'21"E	S 76°49'47"E	S 30°39'30"E	S 14°12'58"W	N 51°10'35"E	S 32°53'02"W

	21	22	23	24	25	26	32	33	34	35
RADIUS	162.38'	162.38'	162.38'	600.00'	600.00'	102.38'	136.77'	196.77'	196.77'	600.00'
ARC	56.08'	59.00'	35.13'	91.90'	81.26'	94.70'	47.88'	19.42'	67.59'	119.52'
DELTA	19°47'21"	20°49'01"	12°23'38"	8°13'38"	7°16'29"	53°00'00"	20°03'31"	5°39'18"	19°40'58"	12°13'42"
LC	55.81'	58.67'	35.06'	91.82'	81.20'	91.36'	47.64'	19.41'	67.26'	119.29'
	S 9°53'40"W	S 30°11'51"W	S 46°48'11"W	S 32°53'11"E	S 25°13'44"E	S 26°30'30"W	N 80°02'15"E	N 87°14'21"E	N 74°34'13"E	S 30°23'09"E

7' UTILITY & DRAINAGE EASEMENTS
 AS SHOWN BY DASHED LINES

FOR COMPLETE ENG DATA
 SEE ORIG. DED. PLAT. IN
 BOOK 22, PAGE 86