

PART OF N.E. 1/4 SEC. 9, T.6N., R.1W., S.L.B.&M. **AVALON HILLS SUBDIVISION**


182

LOTS 7-13, 29-36, 57
 AMENDED LOTS 14-16, 25-28
 IN OGDEN CITY
 SCALE 1"=50'

TAXING UNIT: 25

PREFIX: 11-182

SEE PAGE 181

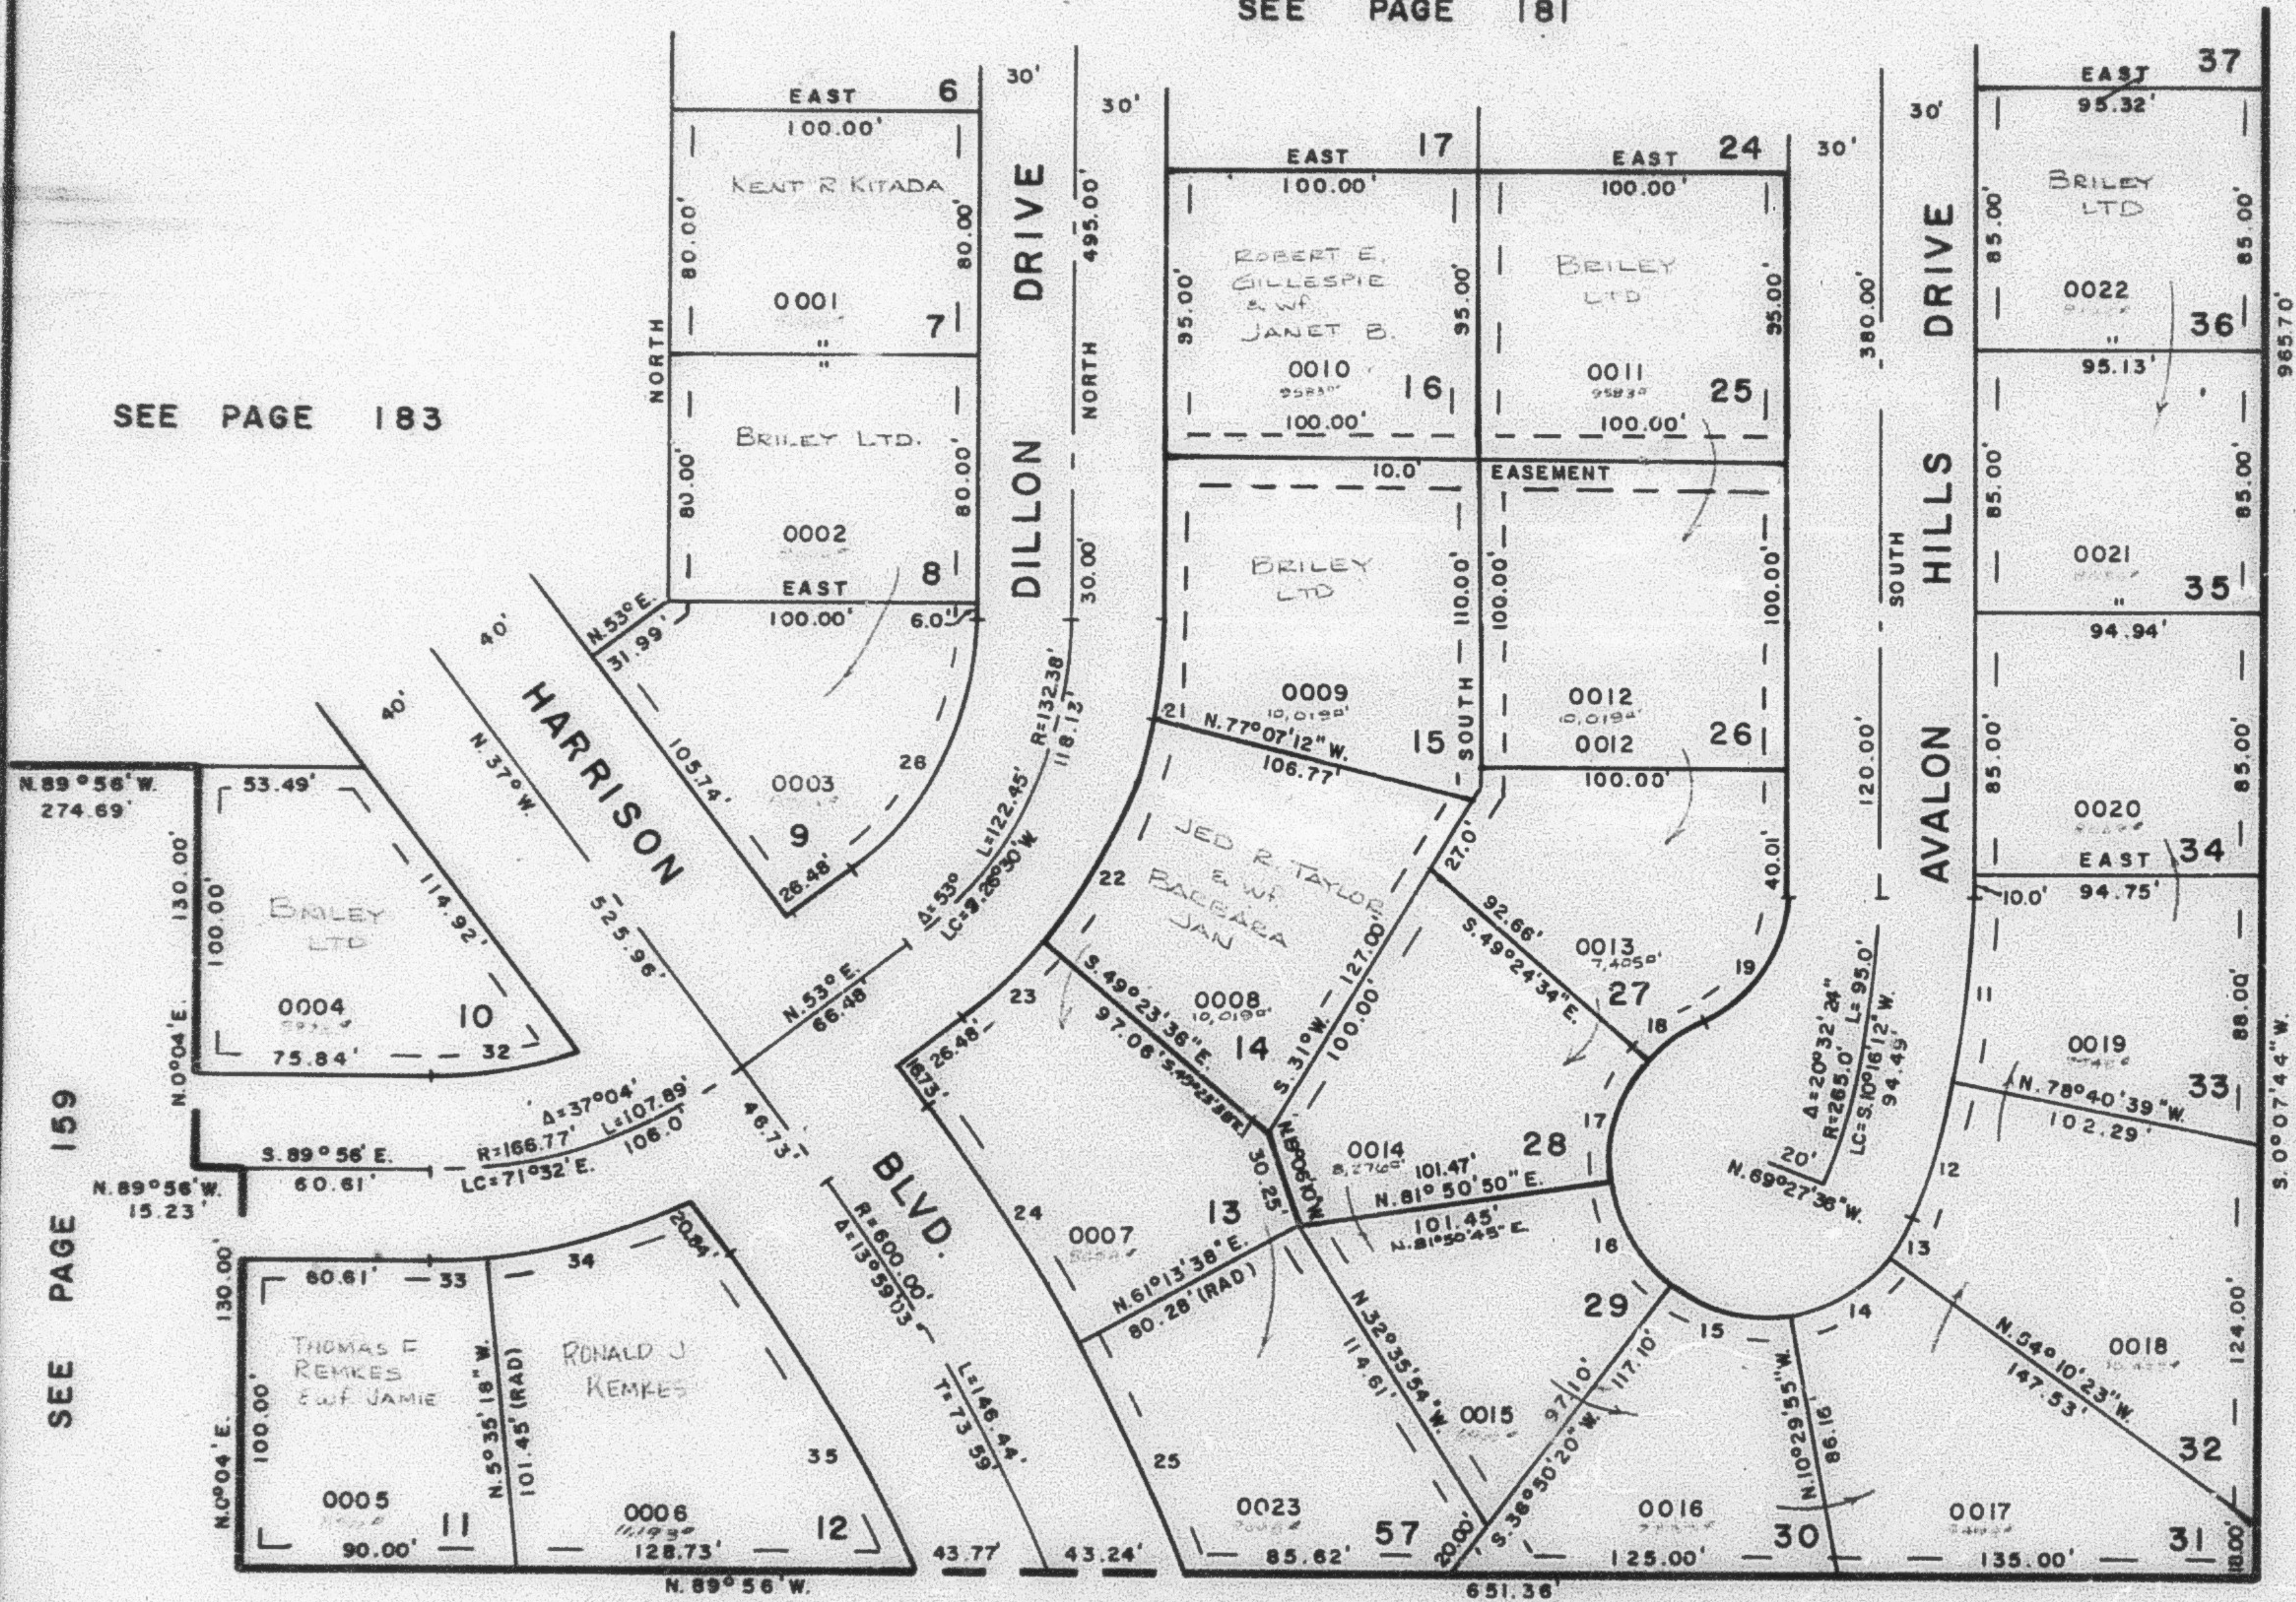

SEE PAGE 44-1

CURVE DATA

	11	12	13	14	15	16	17	18	19
RADIUS	295.00'	295.00'	50.00'	50.00'	50.00'	50.00'	50.00'	50.00'	44.26'
ARC	58.30'	47.45'	13.47'	37.98'	41.31'	39.28'	42.54'	21.97'	50.80'
DELTA	11°19'21"	9°13'03"	15°26'13"	43°31'28"	47°20'15"	45°00'29"	48°44'36"	25°10'34"	65°46'00"
LC	58.20'	47.41'	13.43'	37.08'	40.14'	38.27'	41.27'	11.17'	48.08'
	S.5°39'40"W.	S.15°55'52"W.	N.28°08'31"E.	N.57°44'21"E.	S.76°49'47"E.	S.30°39'30"E.			

	21	22	23	24	25	26	32	33	34	35
RADIUS	162.38'	162.38'	162.38'	600.00'	600.00'	102.38'	136.77'	196.77'	196.77'	600.00'
ARC	36.51'	78.56'	35.13'	91.90'	81.28'	94.70'	47.88'	19.42'	67.59'	119.52'
DELTA	12°52'48"	27°43'36"	12°23'38"	8°13'38"	7°16'29"	53°00'00"	20°03'31"	5°39'18"	19°40'58"	12°13'42"
LC	36.43'	77.81'	35.06'	91.82'	81.20'	91.36'	47.64'	19.41'	67.26'	119.29'
	S.40°48'11"W.	S.32°53'11"E.	S.25°13'44"E.	S.26°30'W.	N.80°02'15"E.	N.87°14'21"E.	N.74°34'13"E.	S.30°23'09"E.		

7' UTILITY & DRAINAGE EASEMENTS
 AS SHOWN BY DASHED LINES

FOR COMPLETE ENG. DATA
 SEE ORIG. DED. PLAT IN
 BOOK 22, PAGE 86
 AMENDED PLAT BOOK 25, PAGE 56