

PART OF N.E. 1/4 SEC. 9, T.6N., R.1W., S.L.B.&M. **AVALON HILLS SUBDIVISION**

182


LOTS 7-13, 29-36, 57
 AMENDED LOTS 14-16, 25-28
 IN OGDEN CITY

TAXING UNIT 25

PREFIX 11-182

SCALE 1"=50'

SEE PAGE 181

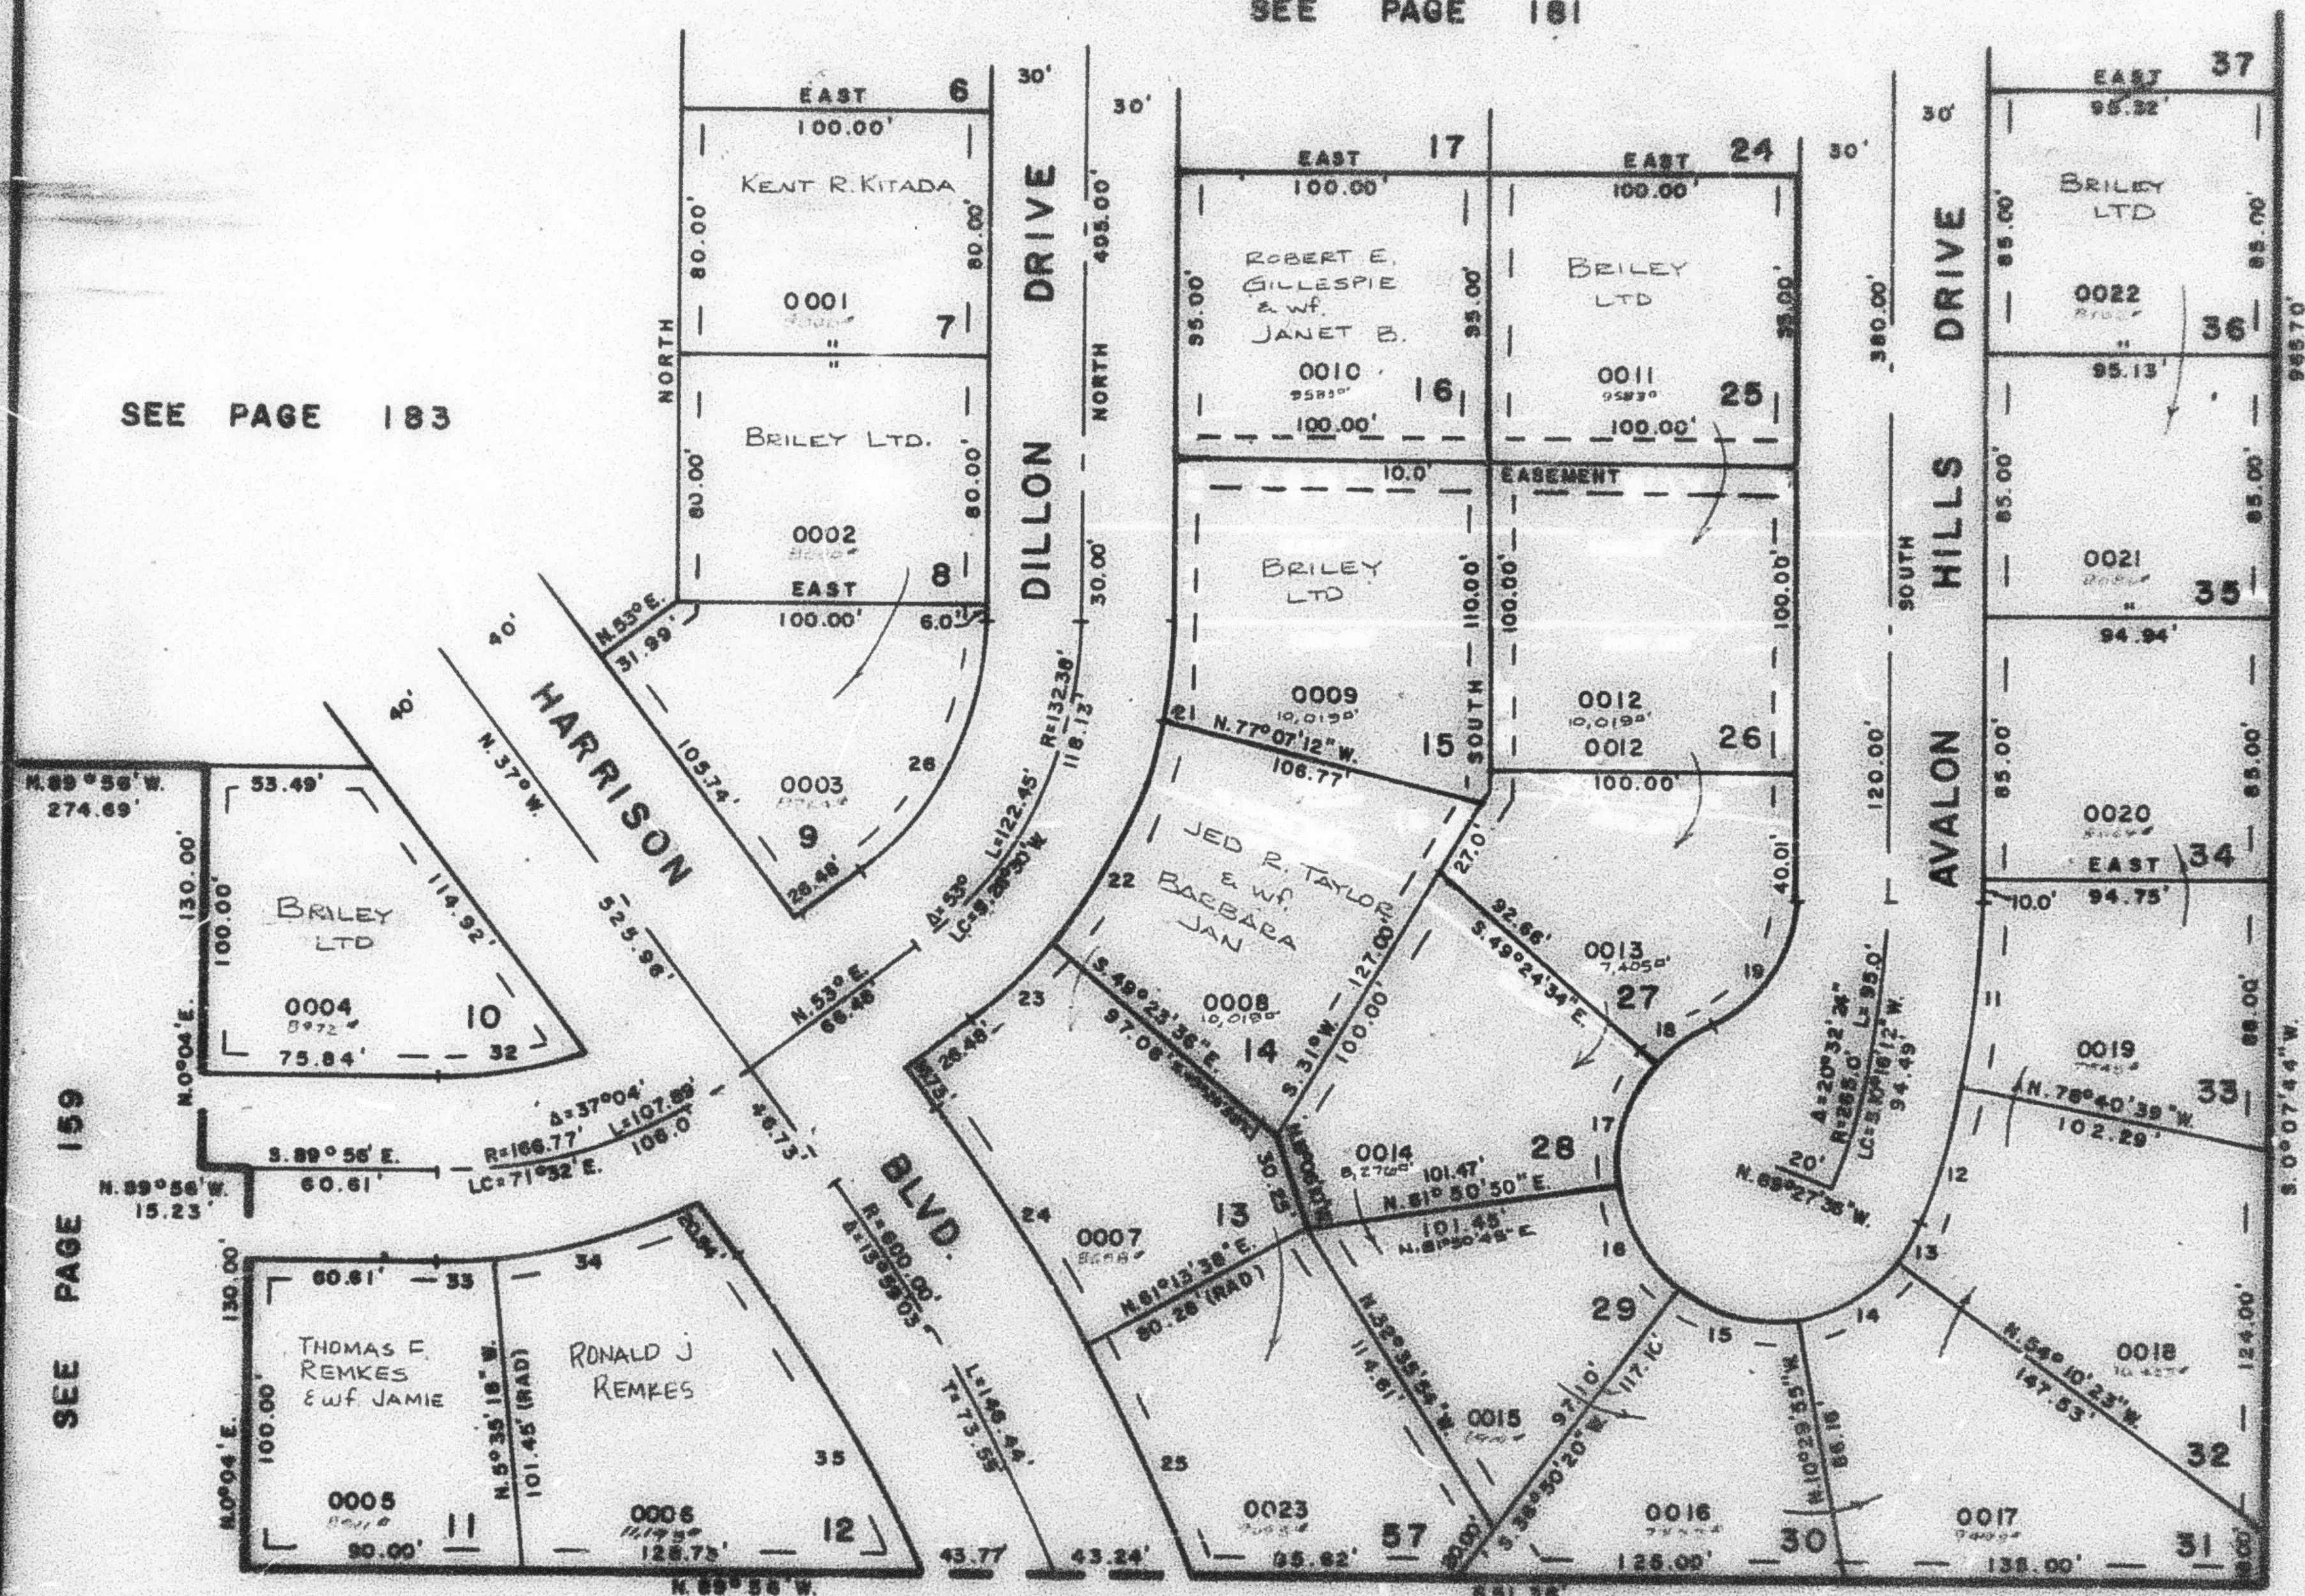

SEE PAGE 183

SEE PAGE 84

SEE PAGE 44-1

CURVE DATA

	11	12	13	14	15	16	17	18	19
RADIUS	295.00'	295.00'	50.00'	50.00'	50.00'	50.00'	50.00'	50.00'	44.26'
ARC	58.30'	47.48'	13.47'	37.98'	41.31'	39.28'	42.54'	21.97'	50.80'
DELTA	11°19'21"	9°13'03"	15°28'13"	43°31'28"	47°20'15"	49°00'28"	48°44'36"	25°10'34"	69°46'00"
LC	98.20'	47.41'	13.43'	37.08'	40.14'	39.27'	41.27'	11.17'	48.08'
	S.89°56'W.	S.15°55'32"W.	N.29°08'31"E.	N.57°44'21"E.	S.76°48'47"E.	S.37°39'30"E.			

	21	22	23	24	25	26	27	28	29	30	31	32	33	34	35
RADIUS	182.38'	182.38'	182.38'	600.00'	600.00'	102.38'	136.77'	136.77'	136.77'	136.77'	136.77'	136.77'	136.77'	136.77'	600.00'
			S.49°08'11"W.	S.32°03'11"E.	S.22°15'44"E.	S.28°30'W.	N.80°02'16"E.	N.87°14'21"E.	N.74°24'13"E.	S.30°23'09"E.					

7' UTILITY & DRAINAGE EASEMENTS
 AS SHOWN BY DASHED LINES

FOR COMPLETE ENG. DATA
 SEE ORIG. DEED. PLAT IN
 BOOK 22, PAGE 88
 AMENDED PLAT BOOK 29, PAGE 56