

PART OF N.E. 1/4 SEC. 9, T.6N., R.1W., S.L.B.M.
AVALON HILLS SUBDIVISION

182


TAXING UNIT 25

LOTS 7-13, 29-36, 57
 AMENDED LOTS 14-16, 25-28
 IN OGDEN CITY

PREFIX 11-182

SCALE 1"=50'

SEE PAGE 181

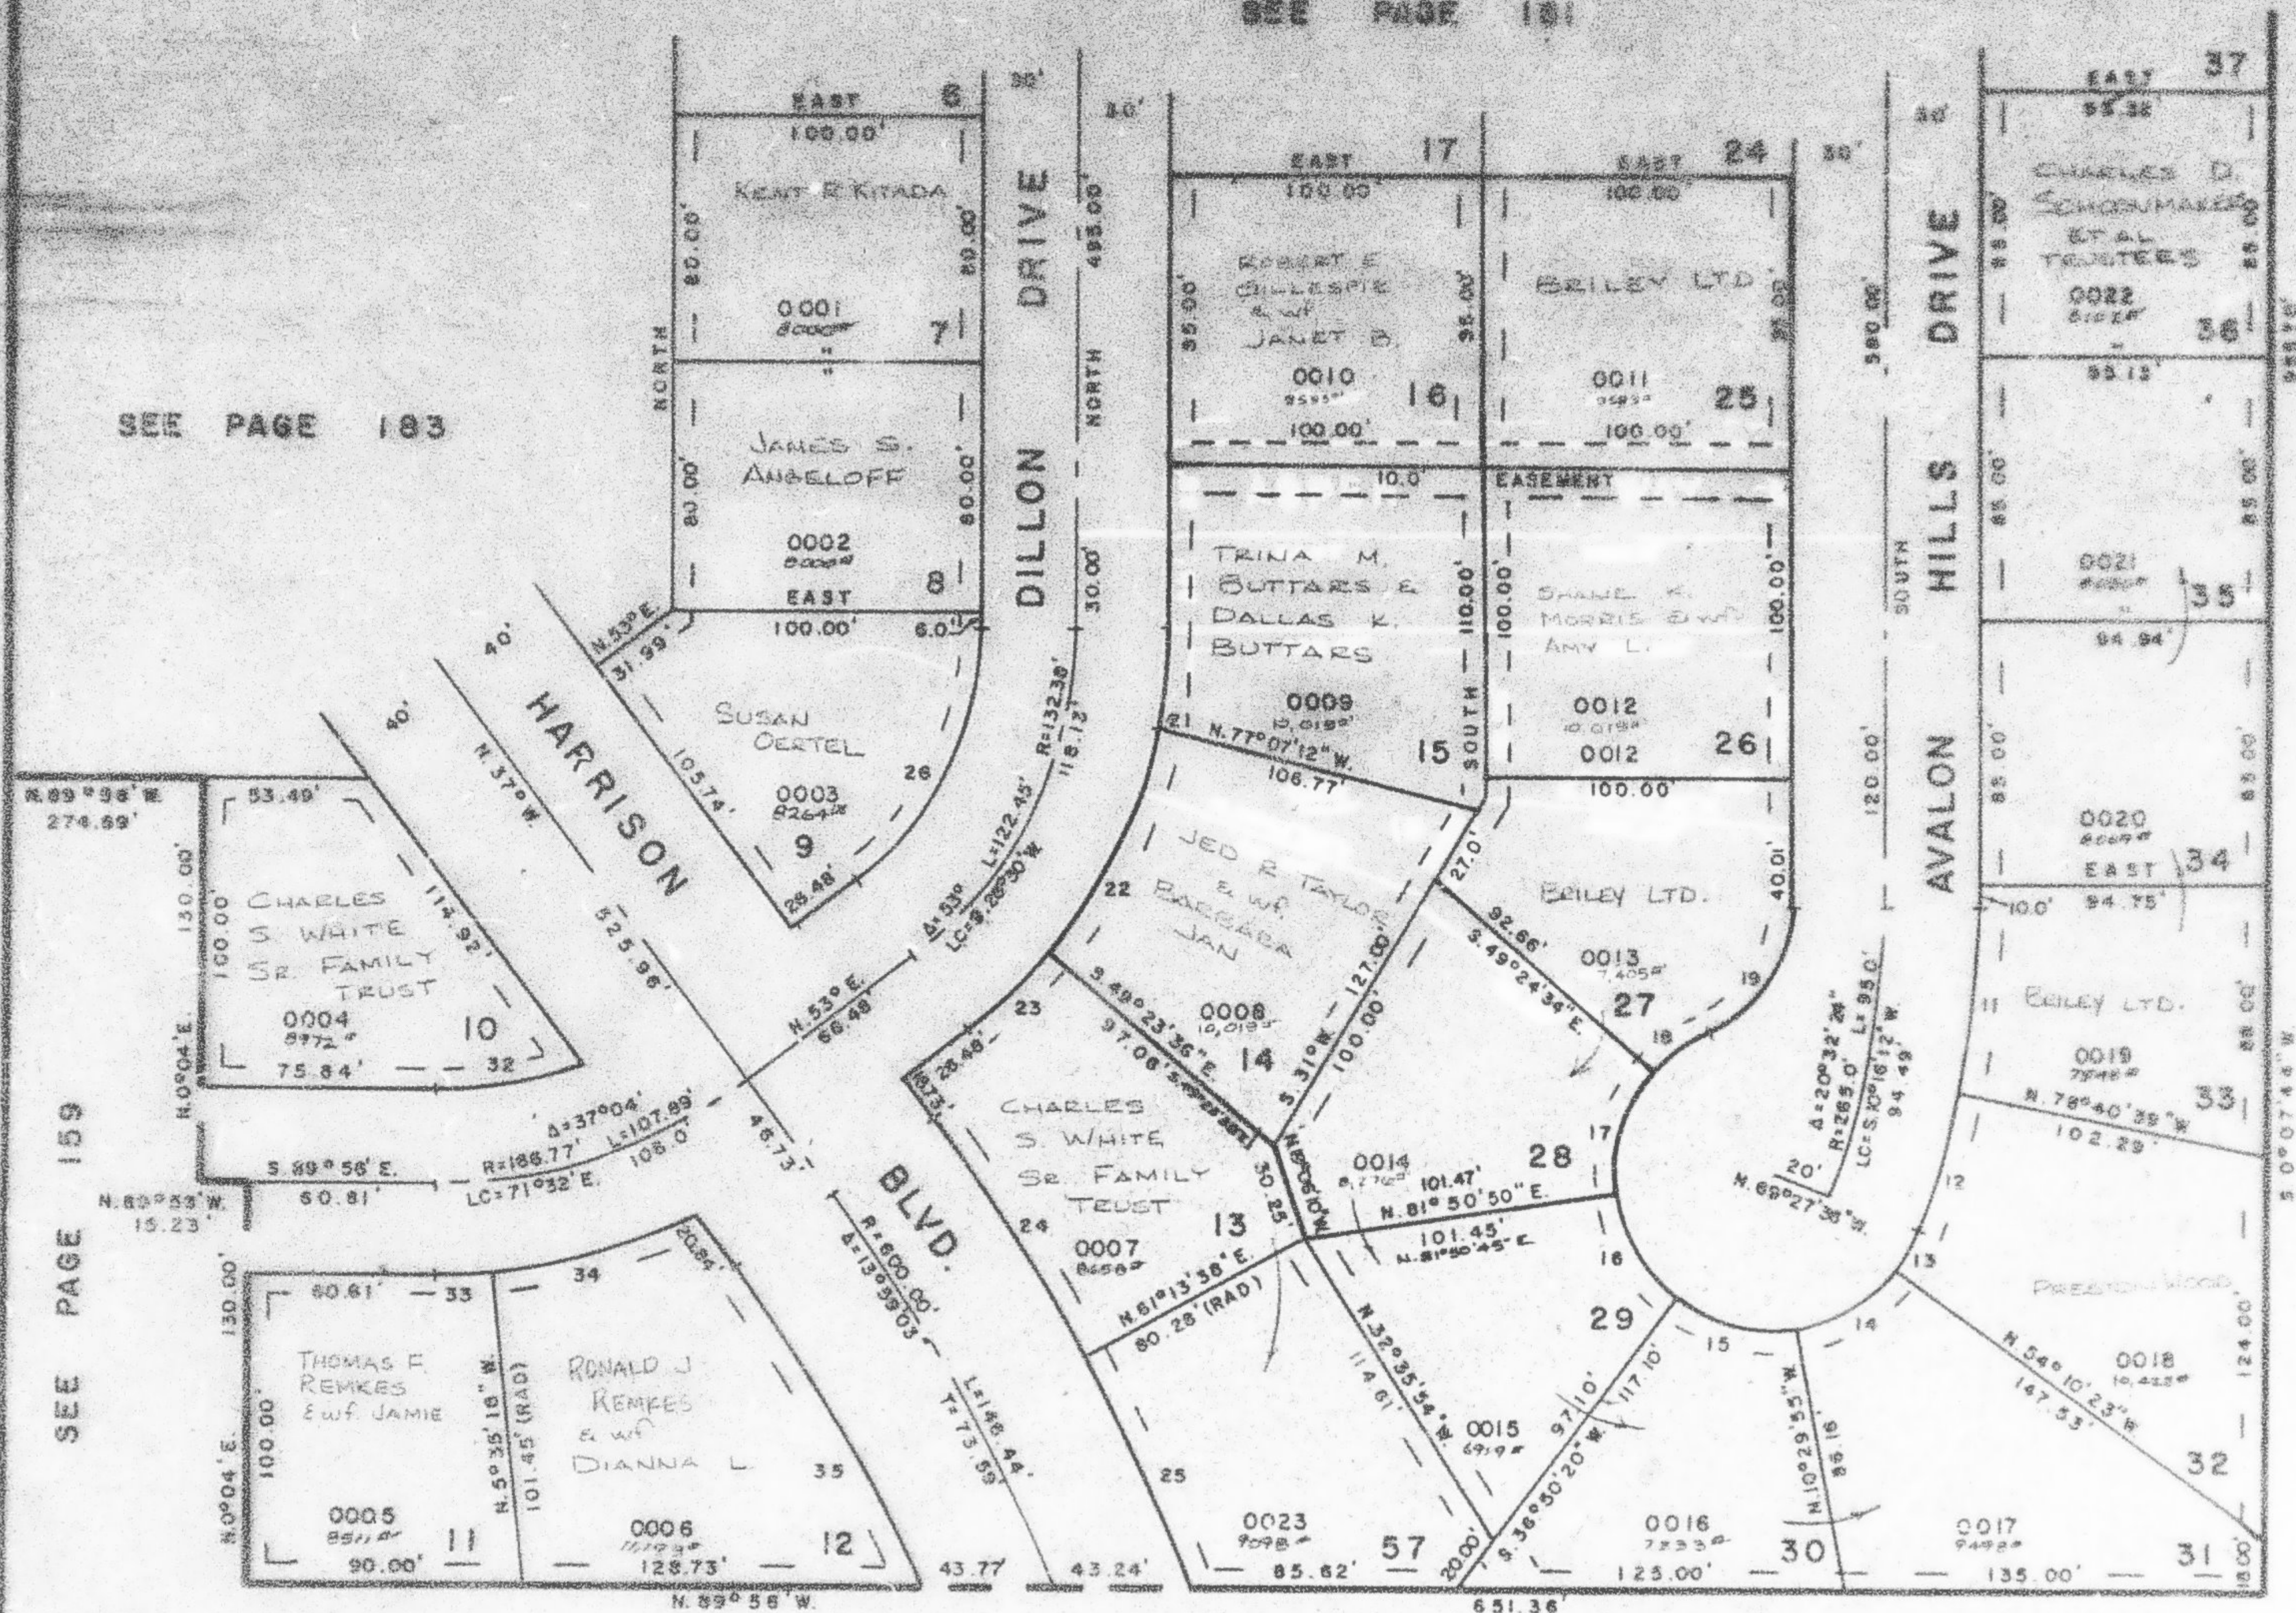

SEE PAGE 44-1

CURVE DATA

	11	12	13	14	15	16	17	18	19
RADIUS	295.00'	295.00'	50.00'	50.00'	50.00'	50.00'	50.00'	50.00'	44.26'
ARC	58.30'	47.45'	13.47'	37.93'	41.31'	39.28'	42.54'	21.97'	50.80'
DELTA	11°19'21"	9°13'03"	15°26'13"	43°31'28"	47°20'15"	45°00'29"	48°44'36"	25°10'34"	65°46'00"
LC	58.20'	47.41'	13.43'	37.08'	40.14'	38.27'	41.27'	11.17'	48.08'
	S.5°39'40"W	S.15°55'52"W	N.28°06'31"E	N.57°44'21"E	S.76°49'47"E	S.30°39'30"E			

	21	22	23	24	25	26	32	33	34	35
RADIUS	162.38'	162.38'	162.38'	600.00'	600.00'	102.38'	136.77'	196.77'	196.77'	600.00'
ARC	36.51'	78.56'	35.13'	91.90'	81.28'	94.70'	47.88'	19.42'	67.59'	119.52'
DELTA	12°52'46"	27°43'36"	12°23'38"	8°13'38"	7°18'29"	53°00'00"	20°03'31"	5°39'18"	19°40'58"	12°13'42"
LC	36.43'	77.81'	35.08'	91.82'	81.20'	91.38'	47.64'	19.41'	67.26'	119.28'
			S.46°48'11"W	S.32°53'11"E	S.25°13'44"E	S.26°30'W	N.80°02'15"E	N.87°14'21"E	N.74°34'13"E	S.30°23'09"E

7' UTILITY & DRAINAGE EASEMENTS
 AS SHOWN BY DASHED LINES

FOR COMPLETE ENG DATA
 SEE ORIG DED PLAT IN
 BOOK 22, PAGE 86
 AMENDED PLAT BOOK 25, PAGE 55