

PART OF THE N.E. 1/4, OF SECTION 9, T.6N., R.1W. S.L.B. & M.

182

# AVALON HILLS SUBDIVISION

LOTS 7-13, 29-36, 57

AMENDED LOTS 14-16, 25-28

IN OGDEN CITY

SCALE 1" = 50'


TAXING UNIT: 25

SEE PAGE 181

SEE PAGE 183

SEE PAGE 84

SEE PAGE 159

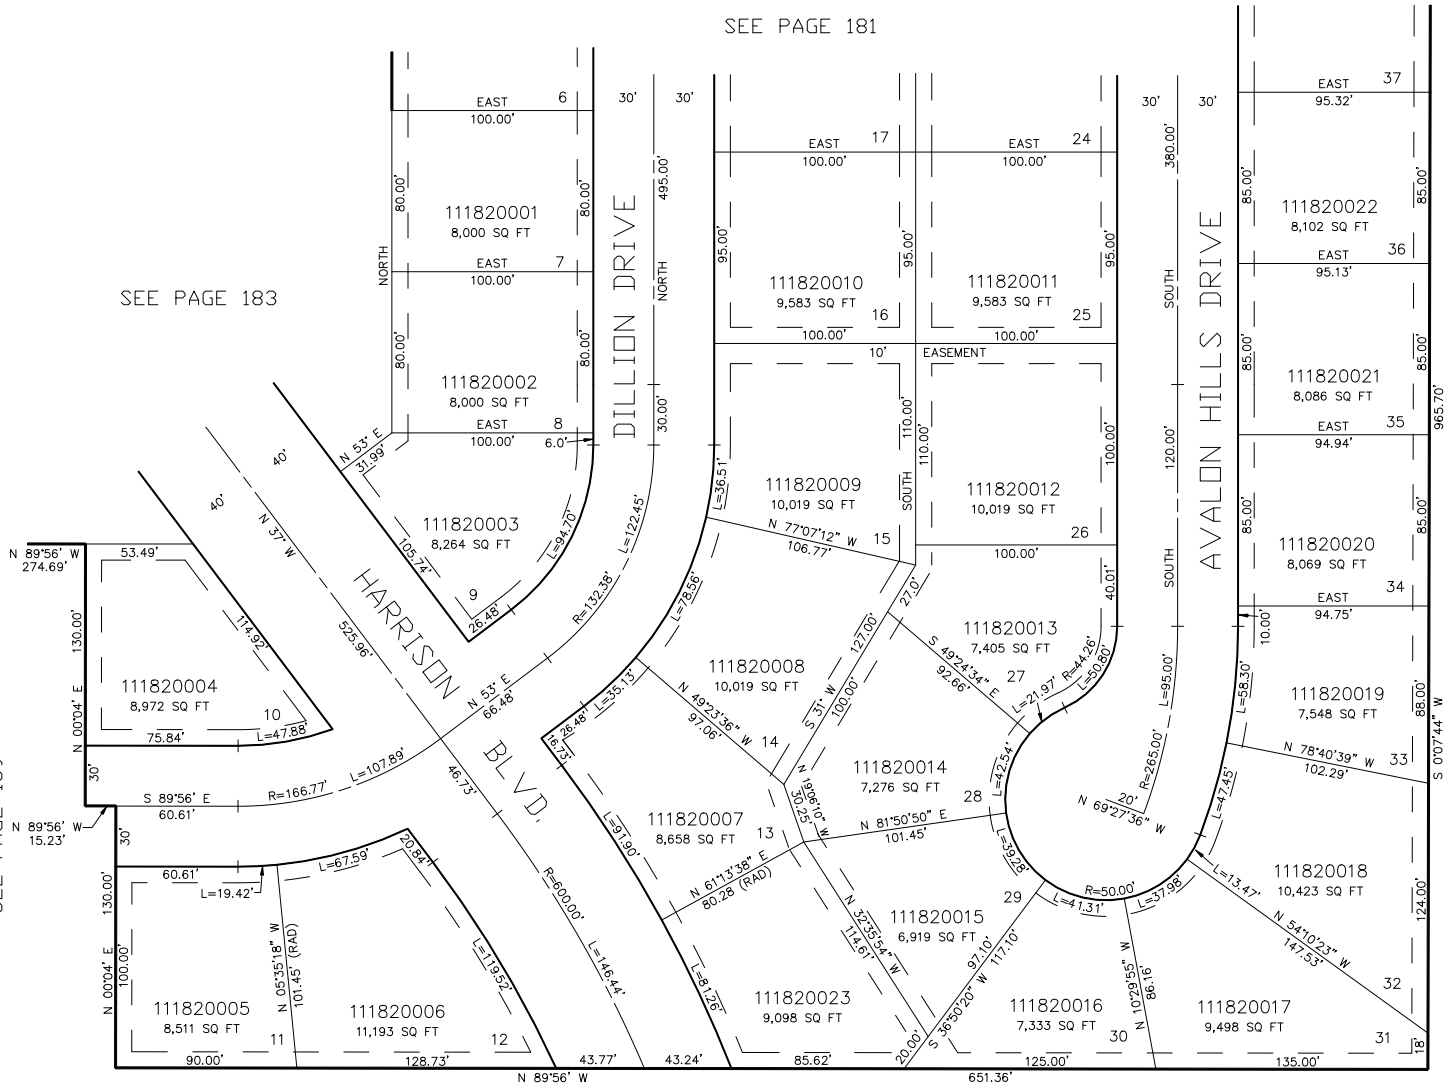

SEE PAGE 44-1

FOR COMPLETE ENG DATA SEE  
ORIGINAL DEDICATION PLAT IN  
BOOK 22, PAGE 86 OF RECORDS.

FOR AMENDED ENG DATA SEE  
AMENDED DEDICATION PLAT IN  
BOOK 29, PAGE 55 OF RECORDS.

7' UTILITY & DRAINAGE EASEMENTS EACH  
SIDE OF PROPERTY LINES AS INDICATED  
BY DASHED LINES EXCEPT AS OTHERWISE  
SHOWN.