

PART OF THE N.E. 1/4, OF SECTION 9, T.6N., R.1W. S.L.B. & M.

AVALON HILLS SUBDIVISION

LOTS 7-13, 29-36, 57

AMENDED LOTS 14-16, 25-28

IN OGDEN CITY

SCALE 1" = 50'


TAXING UNIT: 25

SEE PAGE 181

SEE PAGE 183

SEE PAGE 159

SEE PAGE 84

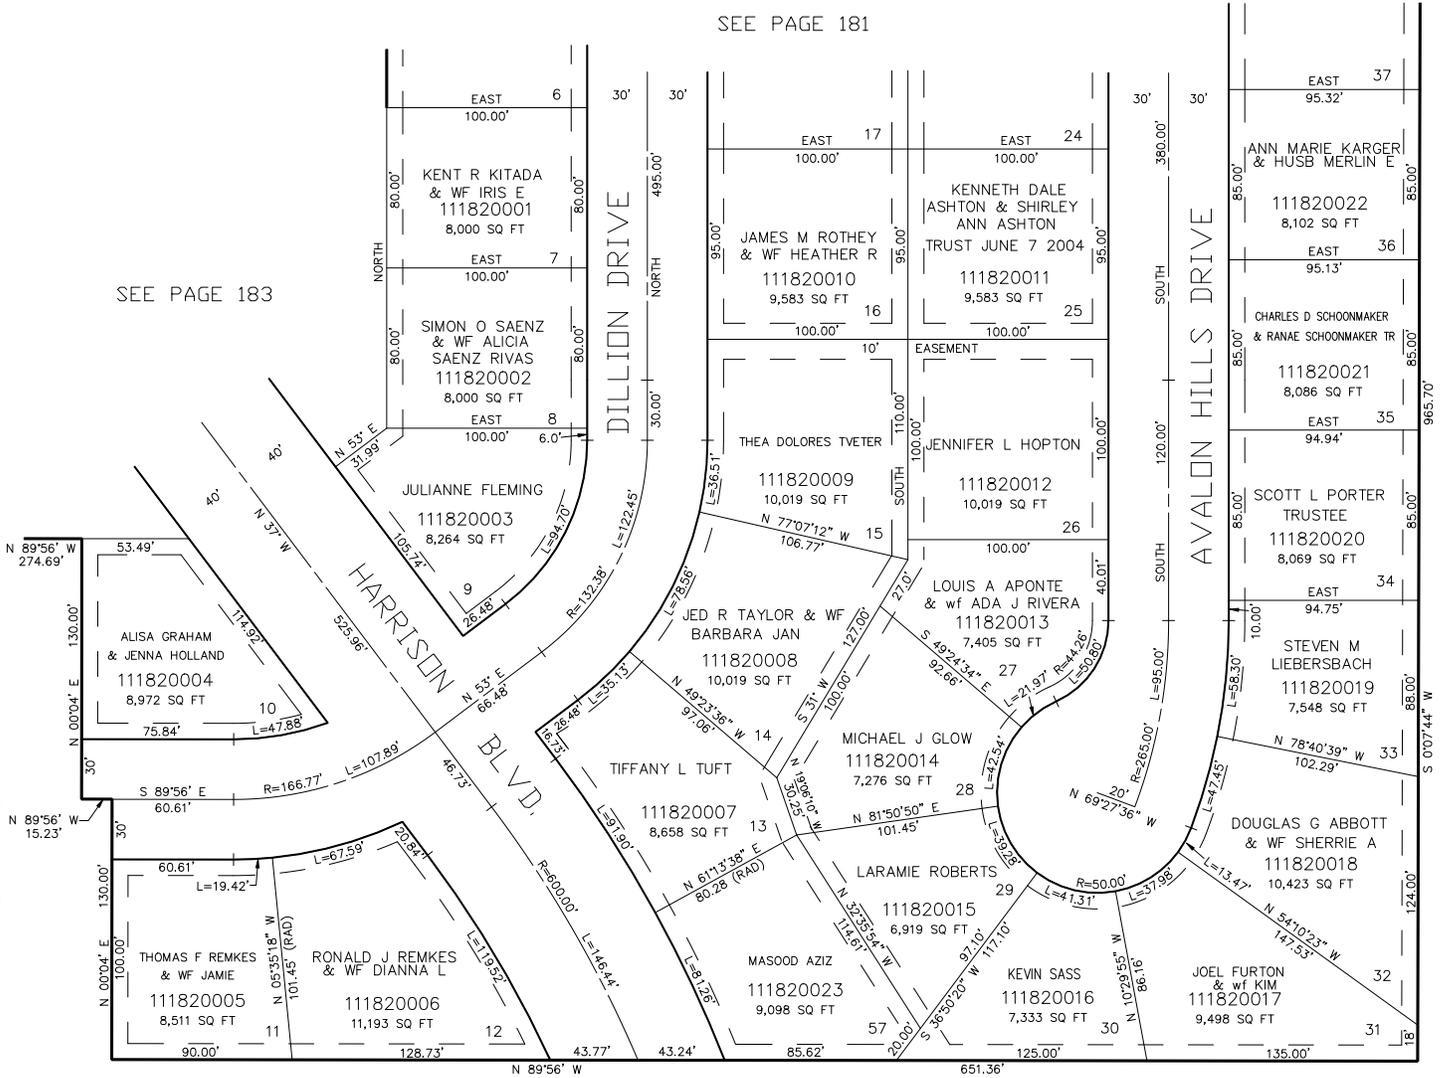

SEE PAGE 44-1

FOR COMPLETE ENG DATA SEE ORIGINAL DEDICATION PLAT IN BOOK 22, PAGE 86 OF RECORDS.

FOR AMENDED ENG DATA SEE AMENDED DEDICATION PLAT IN BOOK 29, PAGE 55 OF RECORDS.

7' UTILITY & DRAINAGE EASEMENTS EACH SIDE OF PROPERTY LINES AS INDICATED BY DASHED LINES EXCEPT AS OTHERWISE SHOWN.