

PART OF THE N.E. 1/4, OF SECTION 9, T.6N., R.1W. S.L.B. & M.

182

AVALON HILLS SUBDIVISION

LOTS 7-13, 29-36, 57

AMENDED LOTS 14-16, 25-28

IN OGDEN CITY

SCALE 1" = 50'


TAXING UNIT: 25

SEE PAGE 181

SEE PAGE 183

SEE PAGE 84

SEE PAGE 159

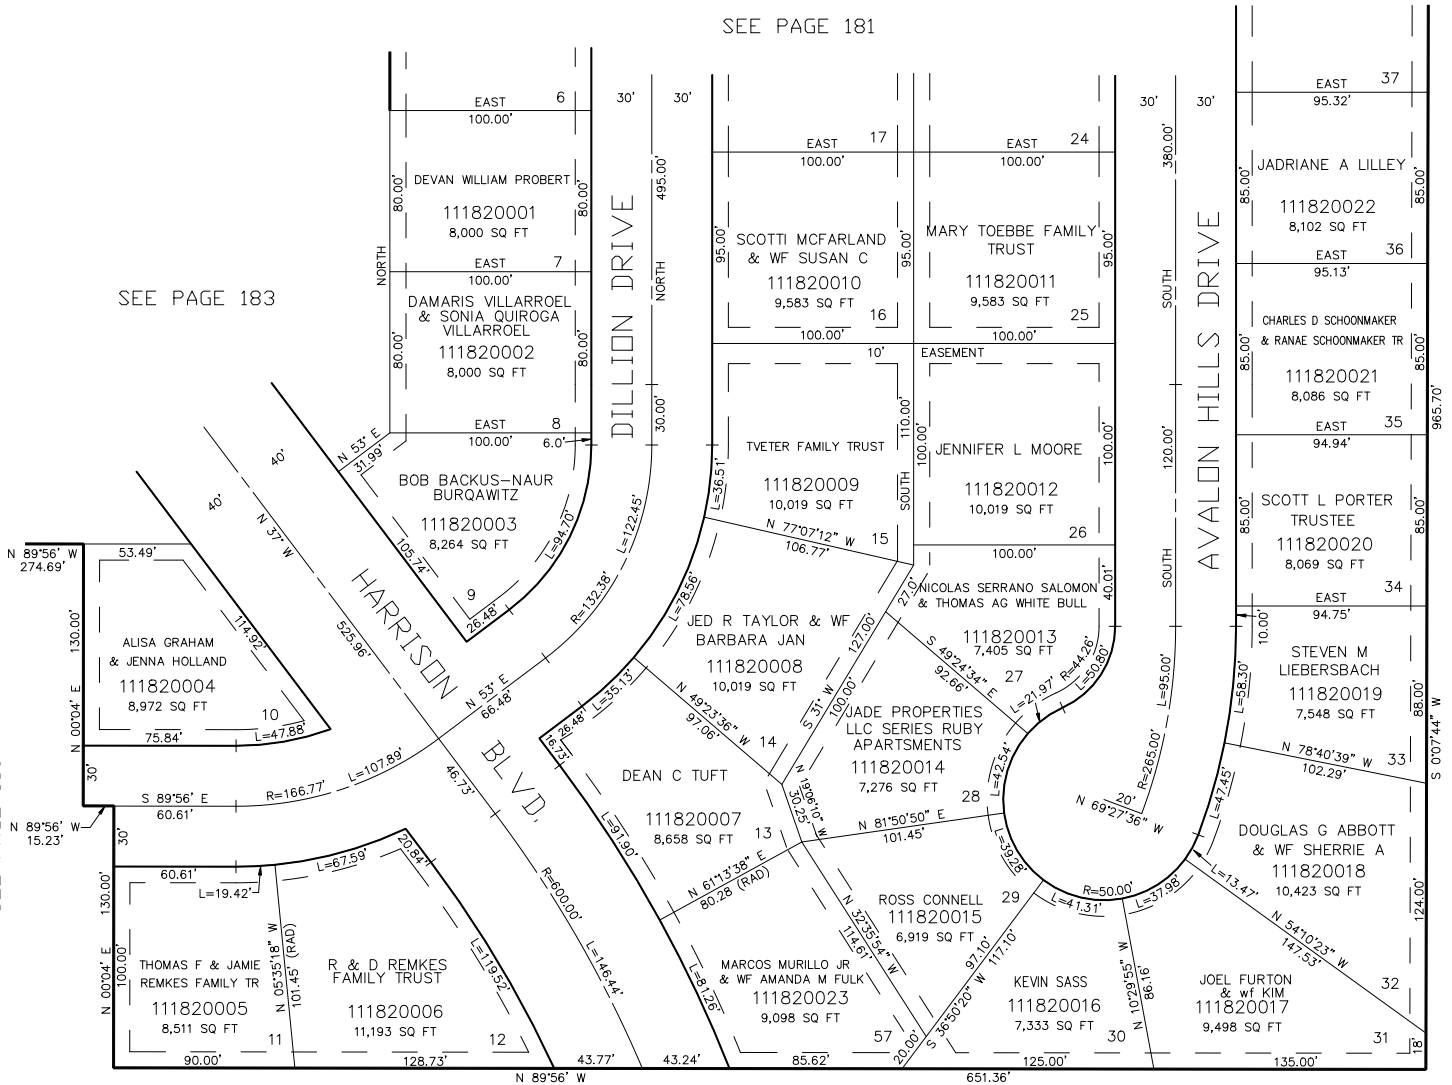

SEE PAGE 44-1

FOR COMPLETE ENG DATA SEE
ORIGINAL DEDICATION PLAT IN
BOOK 22, PAGE 86 OF RECORDS.

FOR AMENDED ENG DATA SEE
AMENDED DEDICATION PLAT IN
BOOK 29, PAGE 55 OF RECORDS.

7' UTILITY & DRAINAGE EASEMENTS EACH
SIDE OF PROPERTY LINES AS INDICATED
BY DASHED LINES EXCEPT AS OTHERWISE
SHOWN.

FOR TAX PURPOSES ONLY