

PART OF N.E. 1/4 SEC. 9, T.6N., R.1W., S.L.B.M.
AVALON HILLS SUBDIVISION

183

LOTS 182

IN OGDEN CITY

SCALE 1" = 50'

TAXING UNIT 25


PREFIX: 11-183

SEE PAGE 184

SEE PAGE 44-1

SEE PAGE 181

SEE PAGE 159

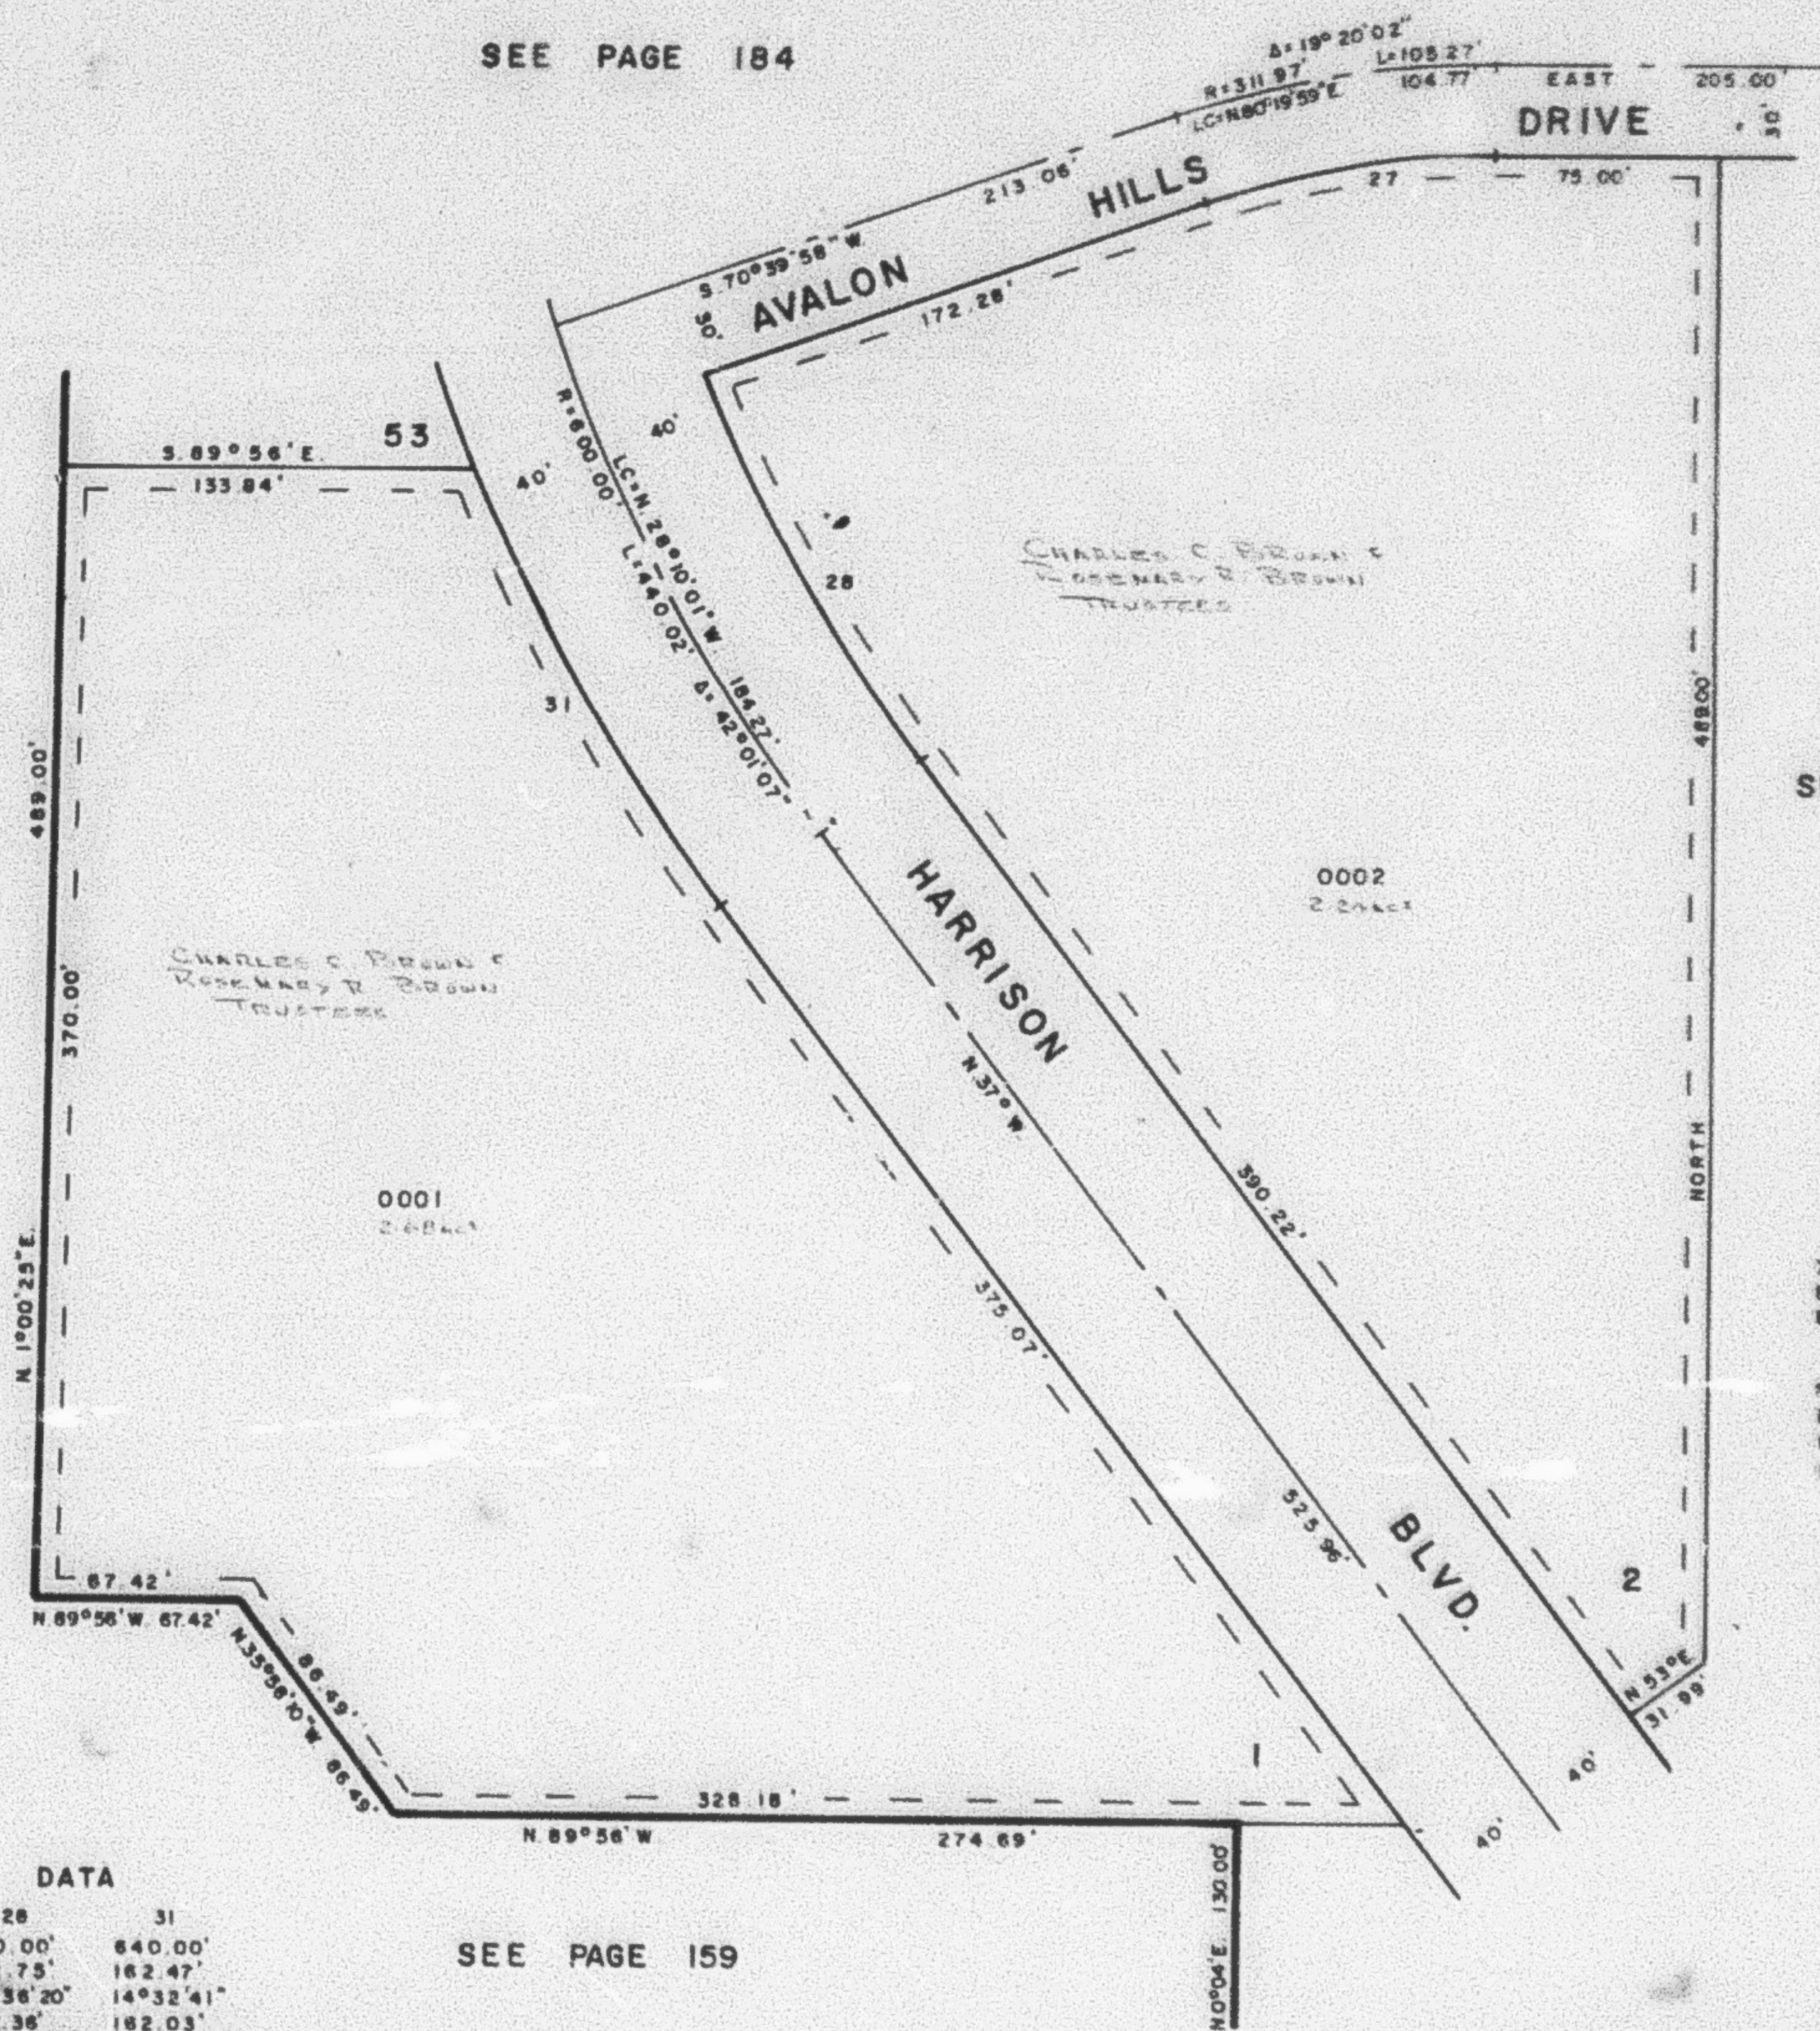

CURVE DATA

	27	28	31
RADIUS	281.97'	580.00'	640.00'
ARC	95.15'	142.75'	162.47'
DELTA	19°20'02"	14°36'20"	14°32'41"
LC	94.70'	142.36'	162.03'
	S80°19'59"W	N29°41'50"W	N29°43'40"W

7' UTILITY & DRAINAGE
 EASEMENT AS SHOWN
 BY DASHED LINES

FOR COMPLETE ENG.
 DATA SEE ORIG. DED.
 PLAT IN BOOK 22,
 PAGE 86