

PART OF N.E. 1/4 SEC. 9, T.6N., R.1W., S.L.B.&M.
AVALON HILLS SUBDIVISION


183

TAXING UNIT 25

LOTS 1&2
 IN OGDEN CITY
 SCALE 1" = 50'

PREFIX 11-183

SEE PAGE 184

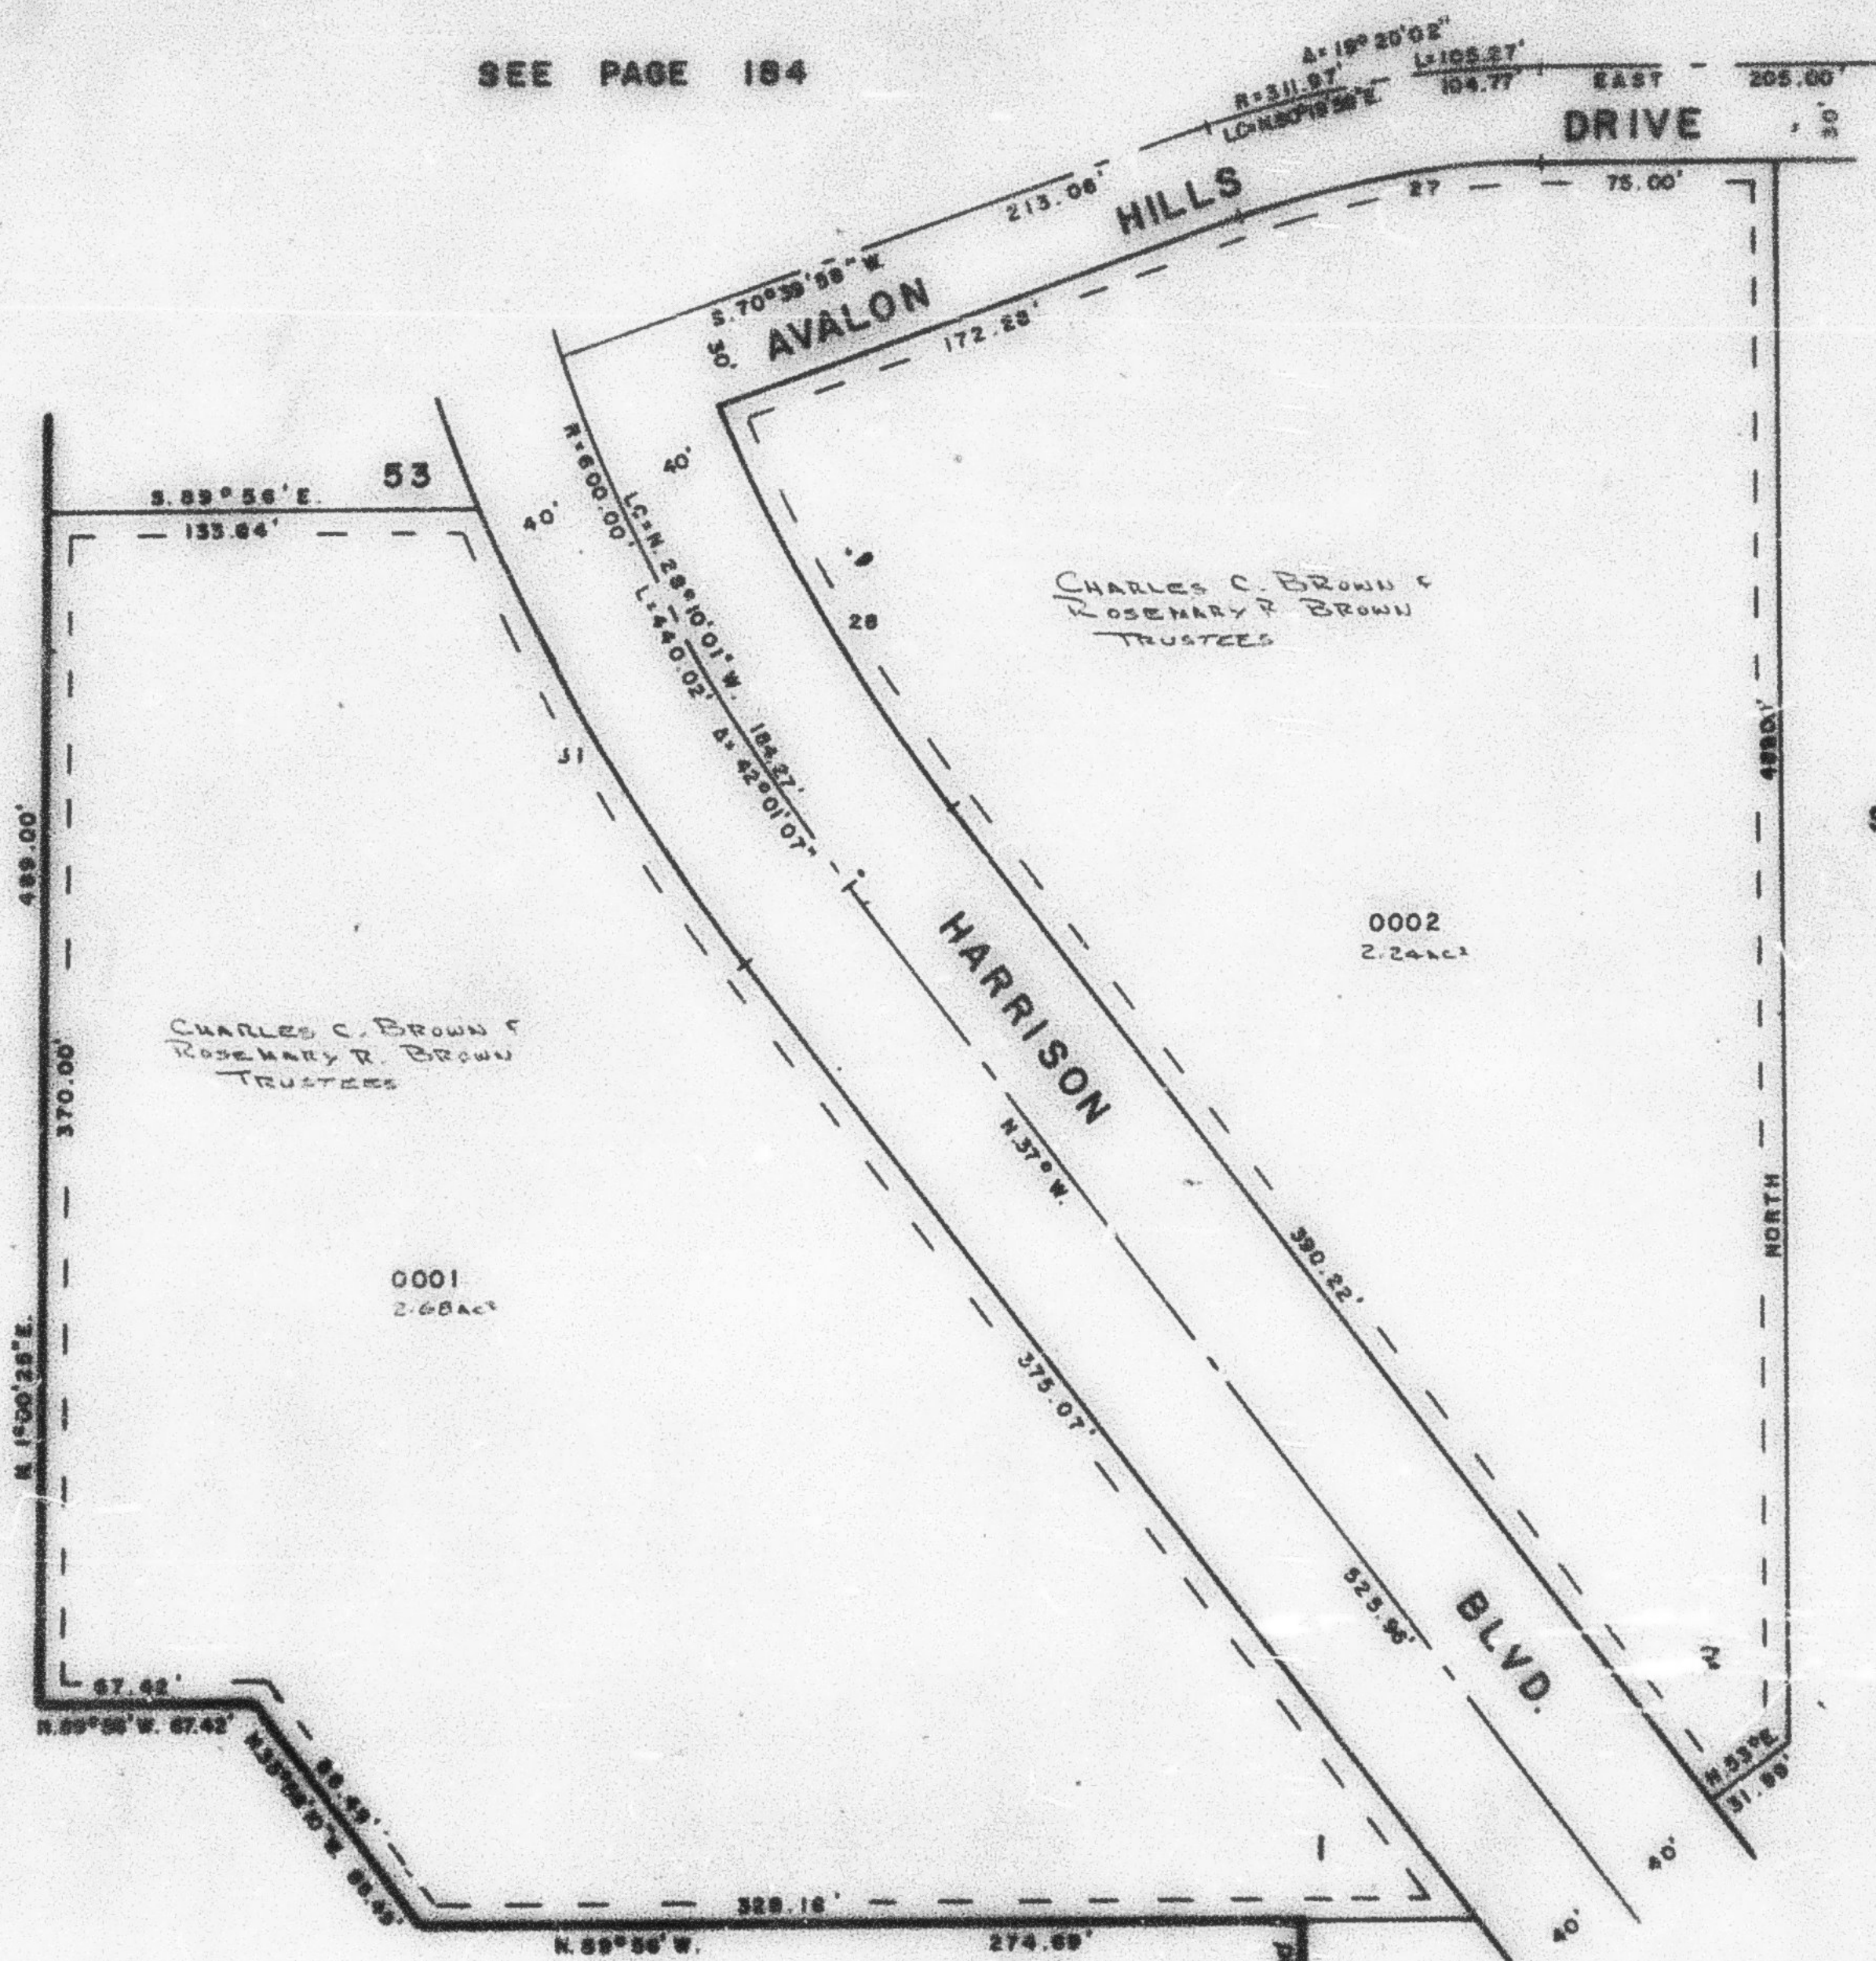

SEE PAGE 181

SEE PAGE 44-1

7' UTILITY & DRAINAGE
 EASEMENT AS SHOWN
 BY DASHED LINES

FOR COMPLETE ENG.
 DATA SEE ORIG. DED.
 PLAT IN BOOK 22,
 PAGE 88

CURVE DATA

	27	28	31
RADIUS	281.97'	560.00'	640.00'
ARC	95.15'	142.75'	162.47'
DELTA	19° 20' 02"	14° 36' 30"	14° 32' 41"
LC	94.70'	142.34'	162.03'
	S80°15'55"W	N.29°41'50"W	N.29°45'40"W

SEE PAGE 159

N.F.J. 10-75