

PART OF N.E. 1/4 SEC. 9, T.6N., R.1W., S.L.B. & M.
AVALON HILLS SUBDIVISION
 LOTS 1 & 2


183

TAXING UNIT: 25

IN OGDEN CITY
 SCALE 1" = 50'

PREFIX: 11-183

SEE PAGE 184

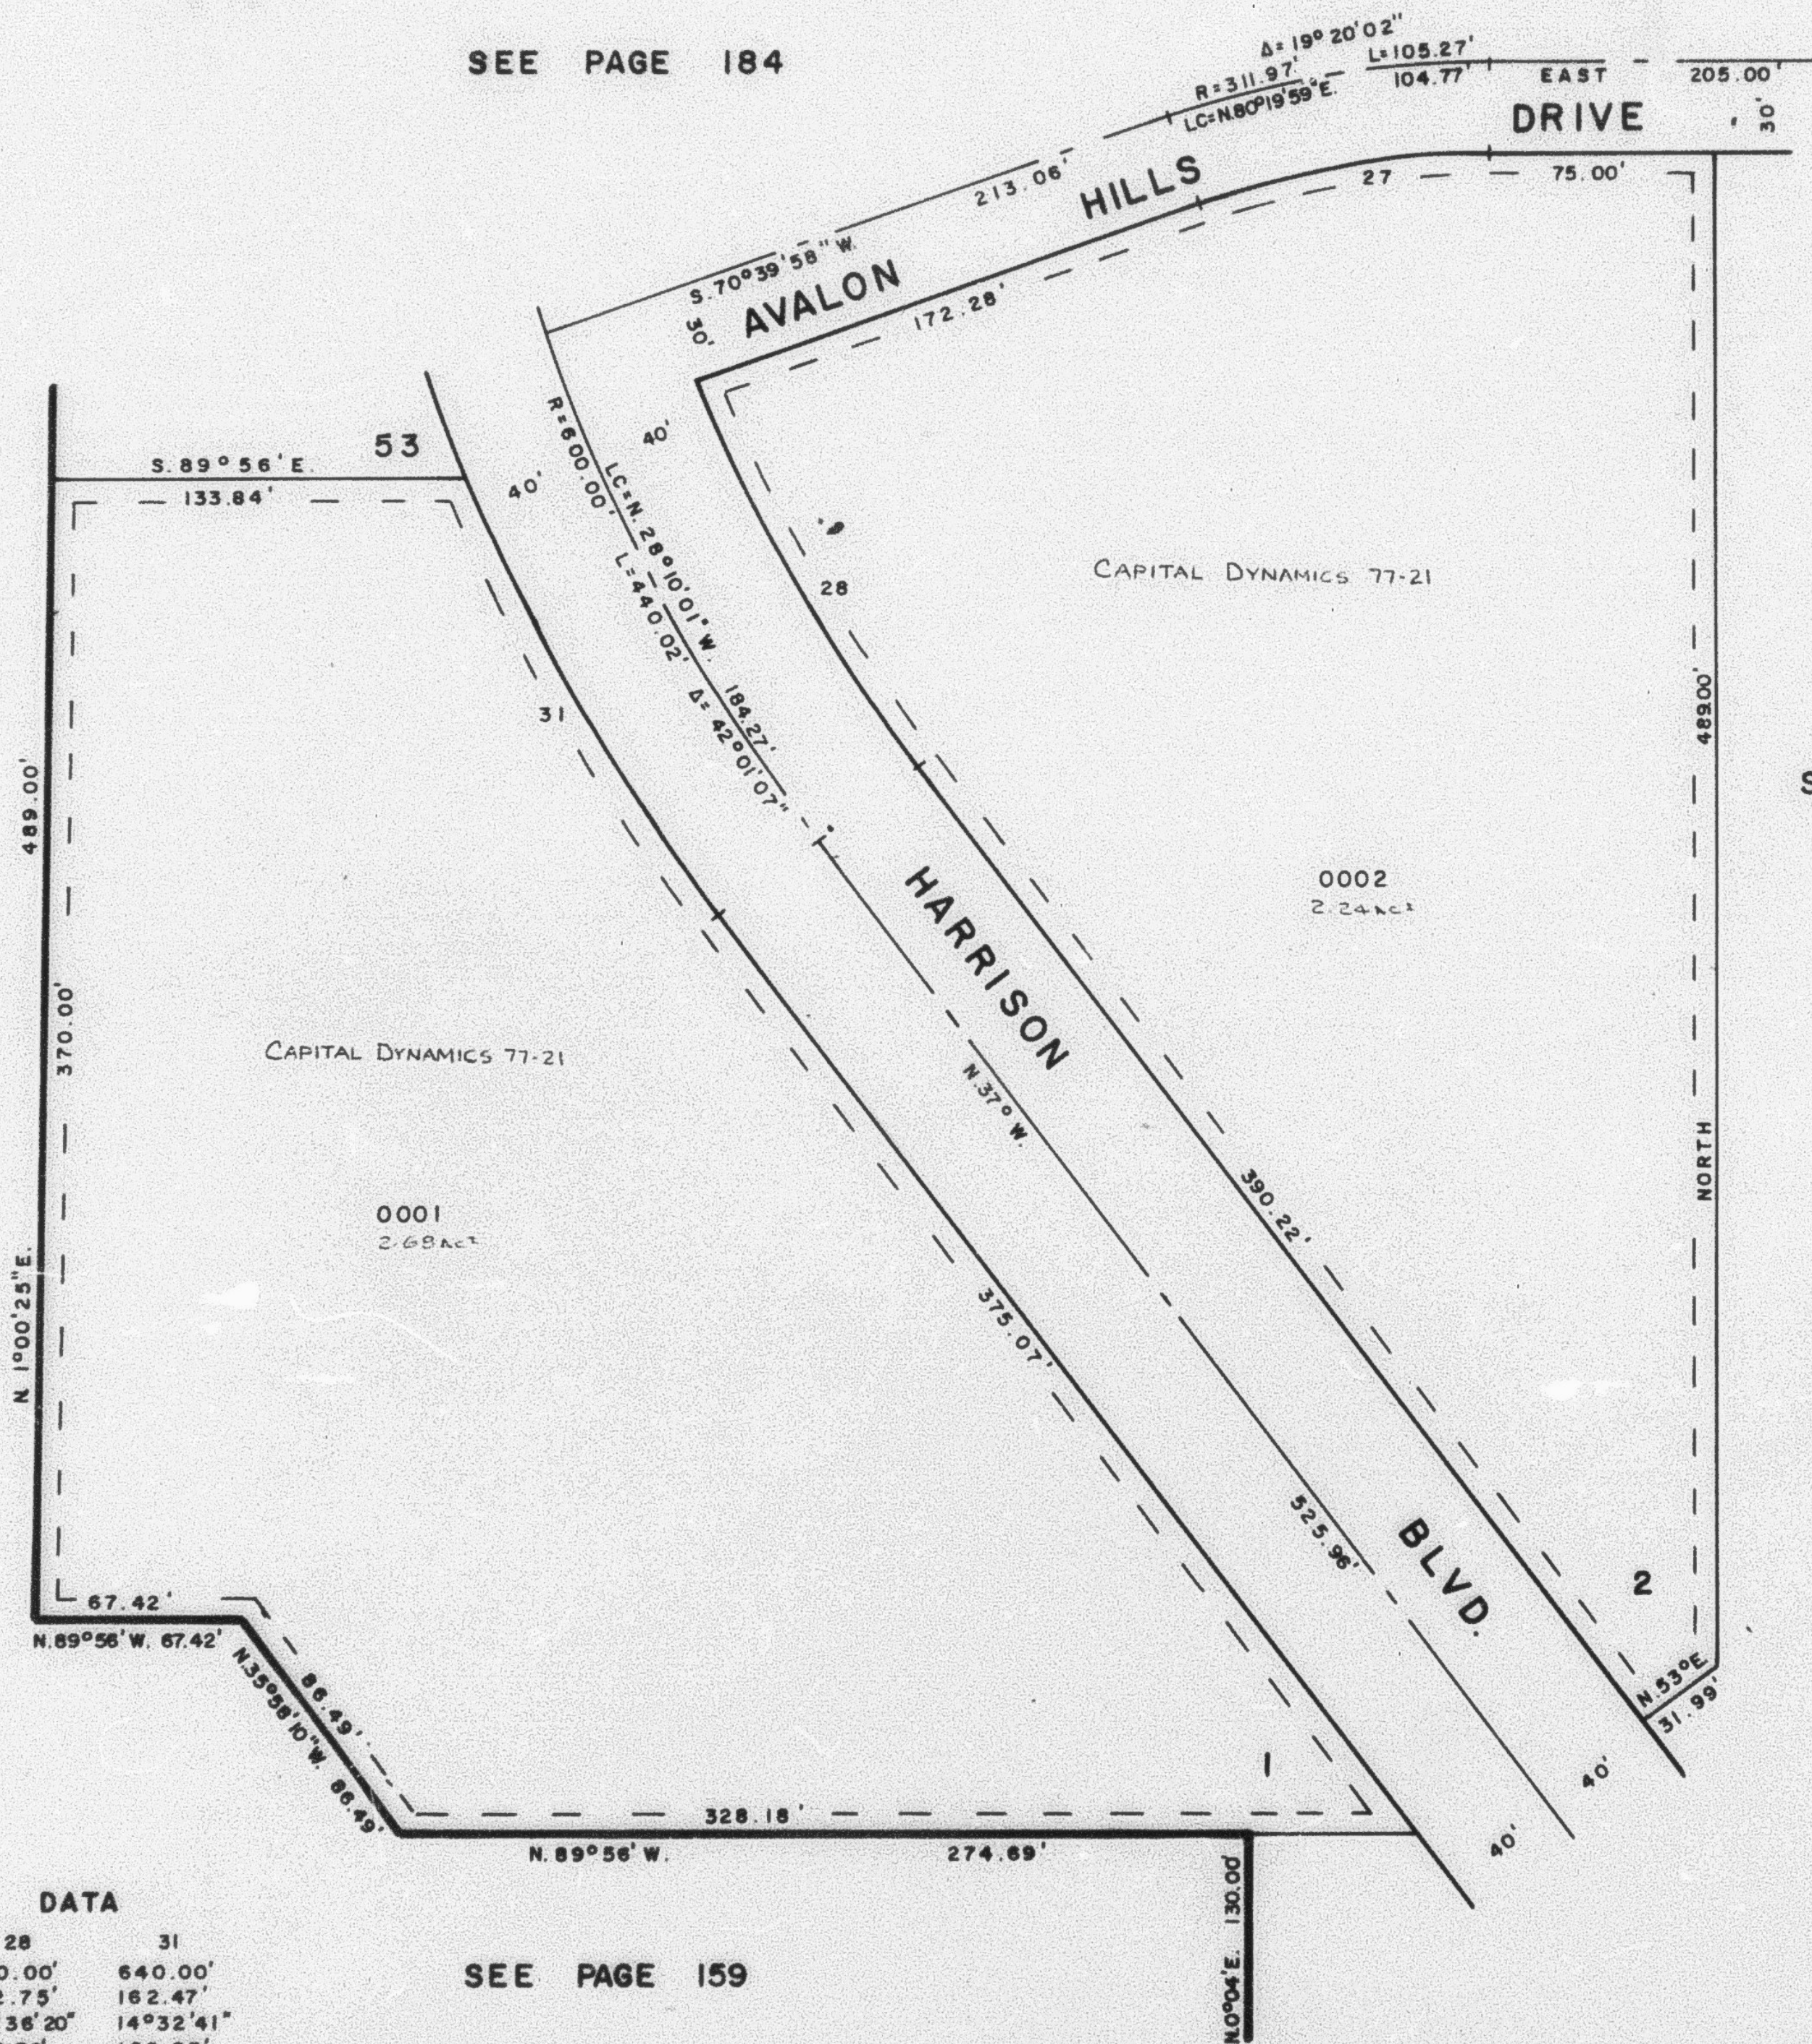

SEE PAGE 44-1

SEE PAGE 181

7' UTILITY & DRAINAGE
 EASEMENT AS SHOWN
 BY DASHED LINES

FOR COMPLETE ENG.
 DATA SEE ORIG. DED.
 PLAT IN BOOK 22,
 PAGE 86

CURVE DATA

	27	28	31
RADIUS	281.97'	580.00'	640.00'
ARC	95.15'	142.75'	162.47'
DELTA	19° 20' 02"	14° 36' 20"	14° 32' 41"
LC	94.70'	142.36'	162.03'
	S. 80° 19' 59" W.	N. 29° 41' 50" W.	N. 29° 43' 40" W.

SEE PAGE 159