

PART OF N.E. 1/4 SEC. 9, T.6N., R.1W., S.L.B. & M.

AVALON HILLS SUBDIVISION

LOTS 1 & 2

IN OGDEN CITY


SCALE 1" = 50'

183

TAXING UNIT: 25

PREFIX: 11-183

SEE PAGE 184

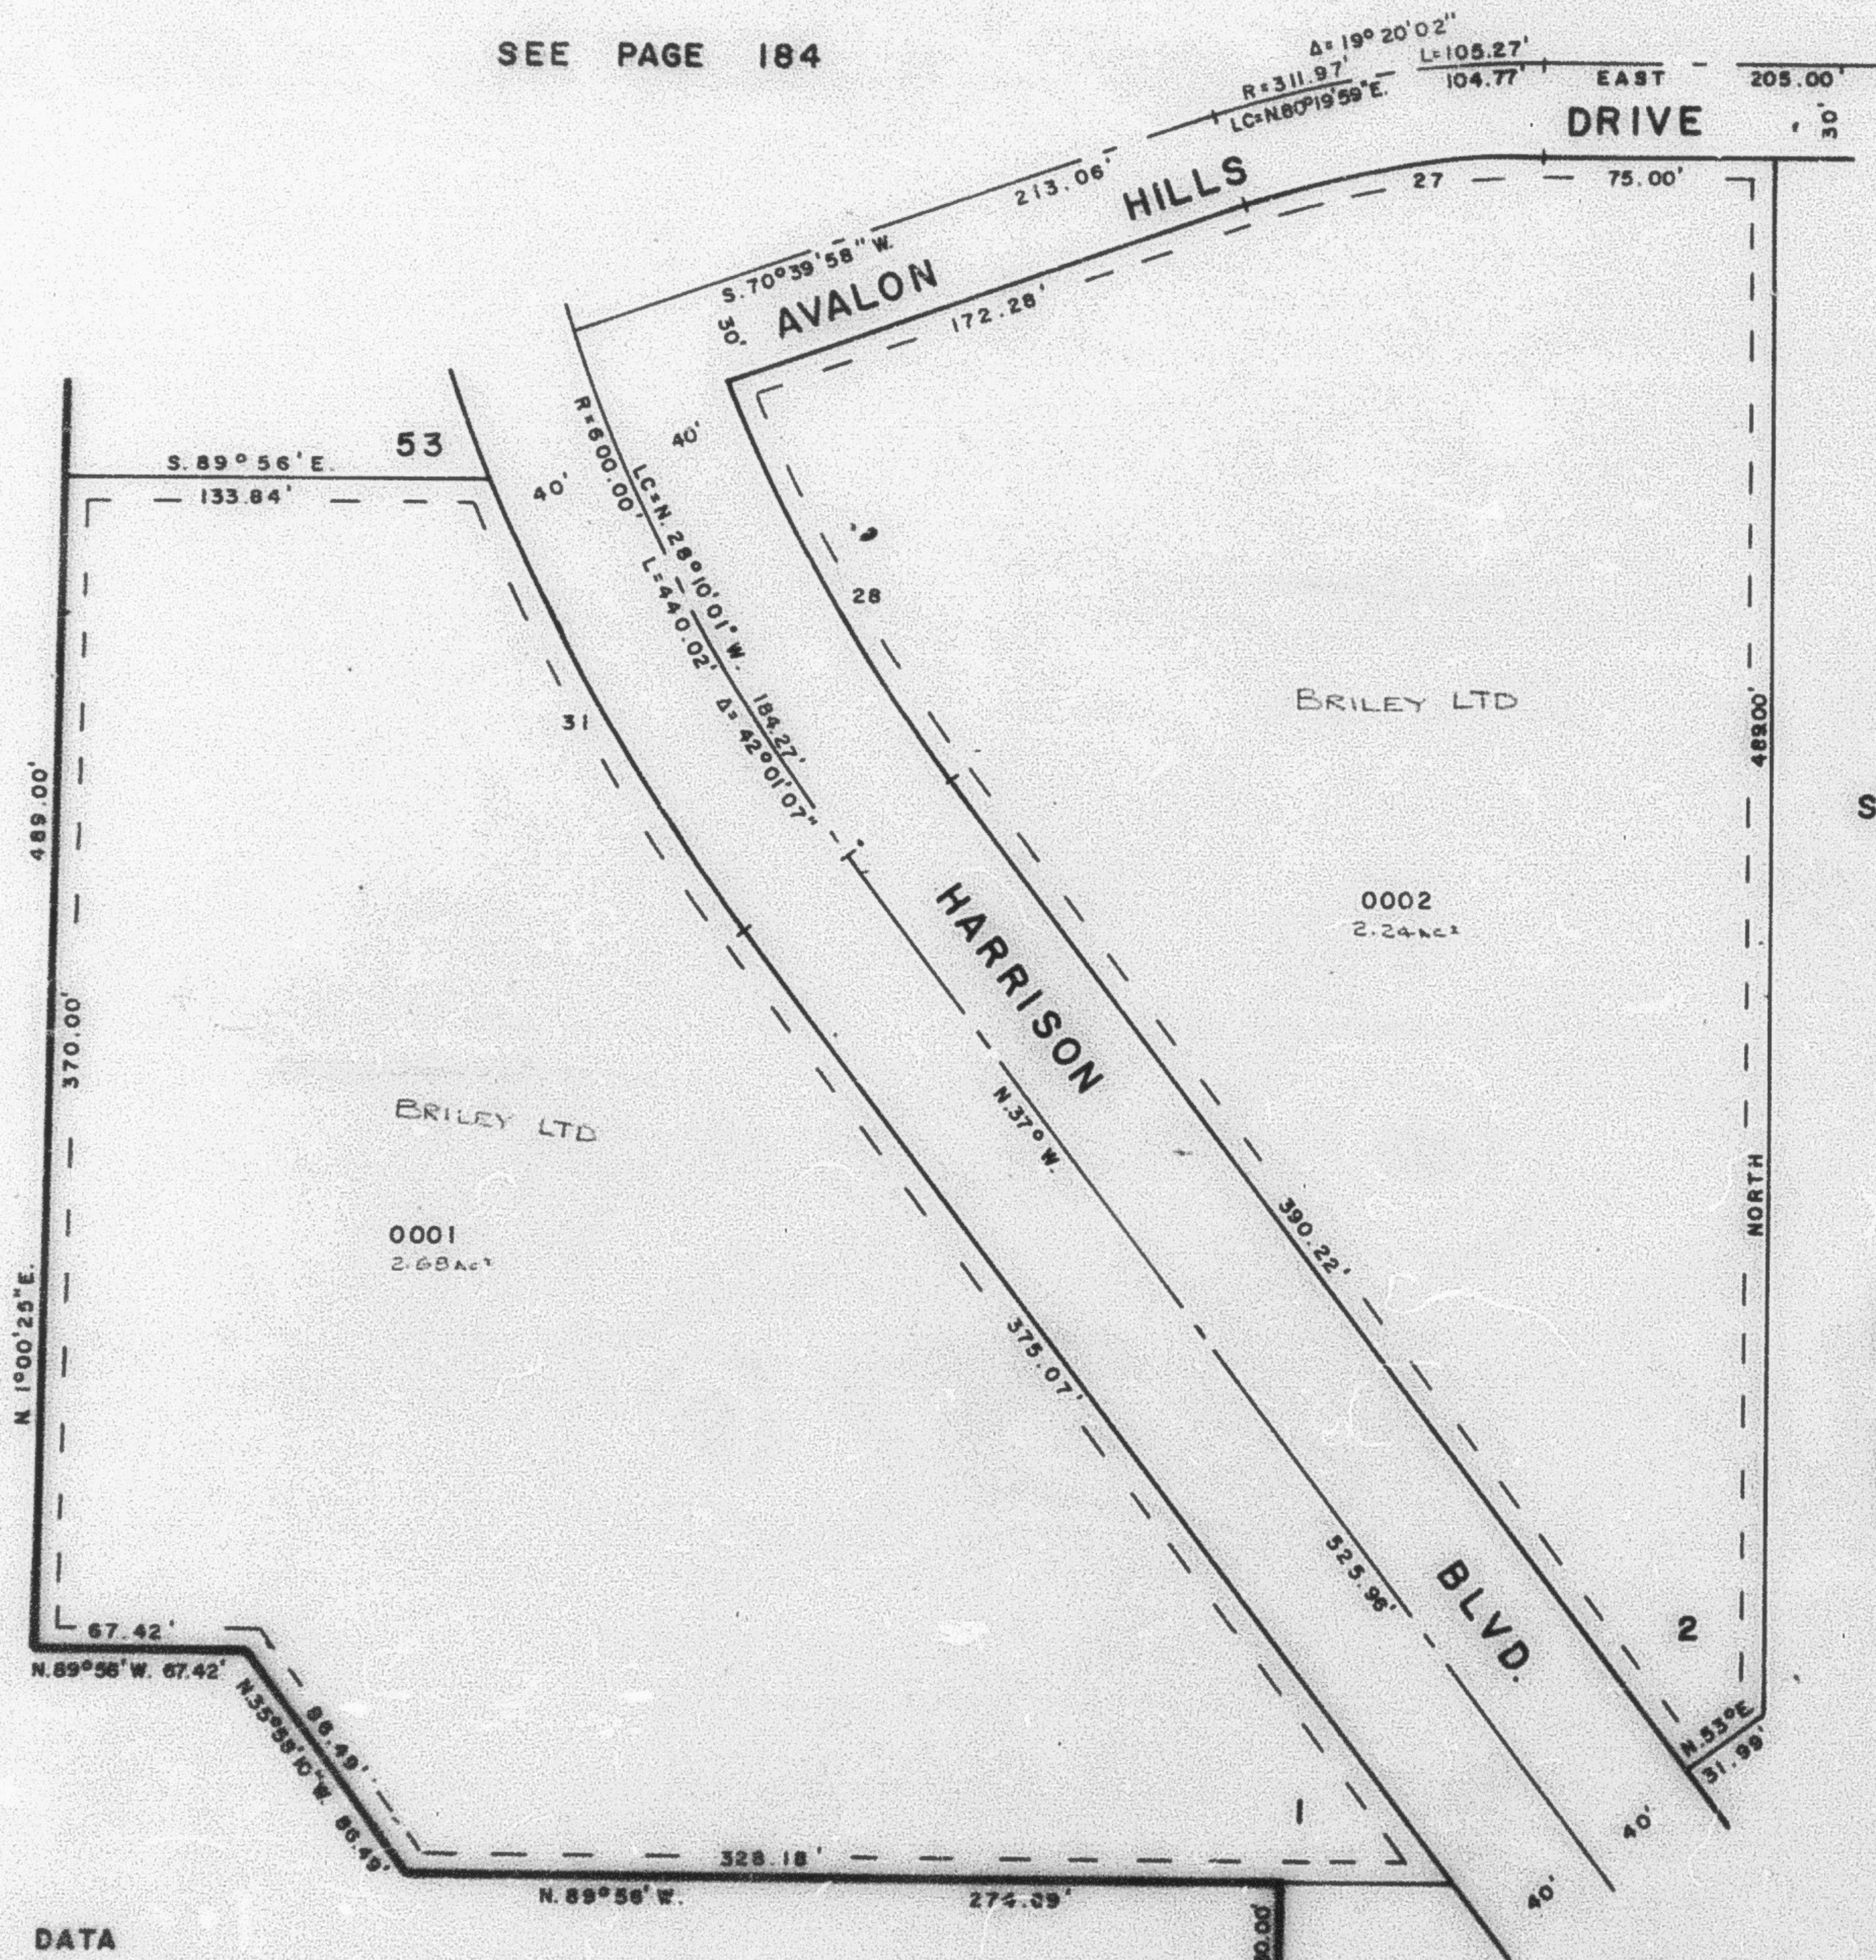

SEE PAGE 181

SEE PAGE 44-1

7' UTILITY & DRAINAGE
EASEMENT AS SHOWN
BY DASHED LINES

FOR COMPLETE ENG.
DATA SEE ORIG. DED.
PLAT IN BOOK 22,
PAGE 86

CURVE DATA

	27	28	31
RADIUS	281.97'	560.00'	640.00'
ARC	95.15'	142.75'	162.47'
DELTA	19°20'02"	14°36'20"	14°32'41"
LC	94.70'	142.38'	162.03'
	S 80°19'59"W	N 29°41'50"W	N 29°43'40"W

SEE PAGE 159