

PART OF N.E. 1/4 SEC. 9, T.6N., R.1W., S.L.B.&M.
AVALON HILLS SUBDIVISION

183

TAXING UNIT 25

LOTS 1&2
 IN OGDEN CITY
 SCALE 1"=50'

PREFIX 11-183


SEE PAGE 184

SEE PAGE 44-1

SEE PAGE 181

SEE PAGE 159

CURVE DATA			
	27	28	31
RADIUS	281.97'	560.00'	640.00'
ARC	95.15'	142.75'	162.47'
DELTA	19°20'02"	14°36'20"	14°32'41"
LC	94.70'	142.36'	162.03'
	3.80°19'30"W	N.29°41'30"W	N.29°43'40"W

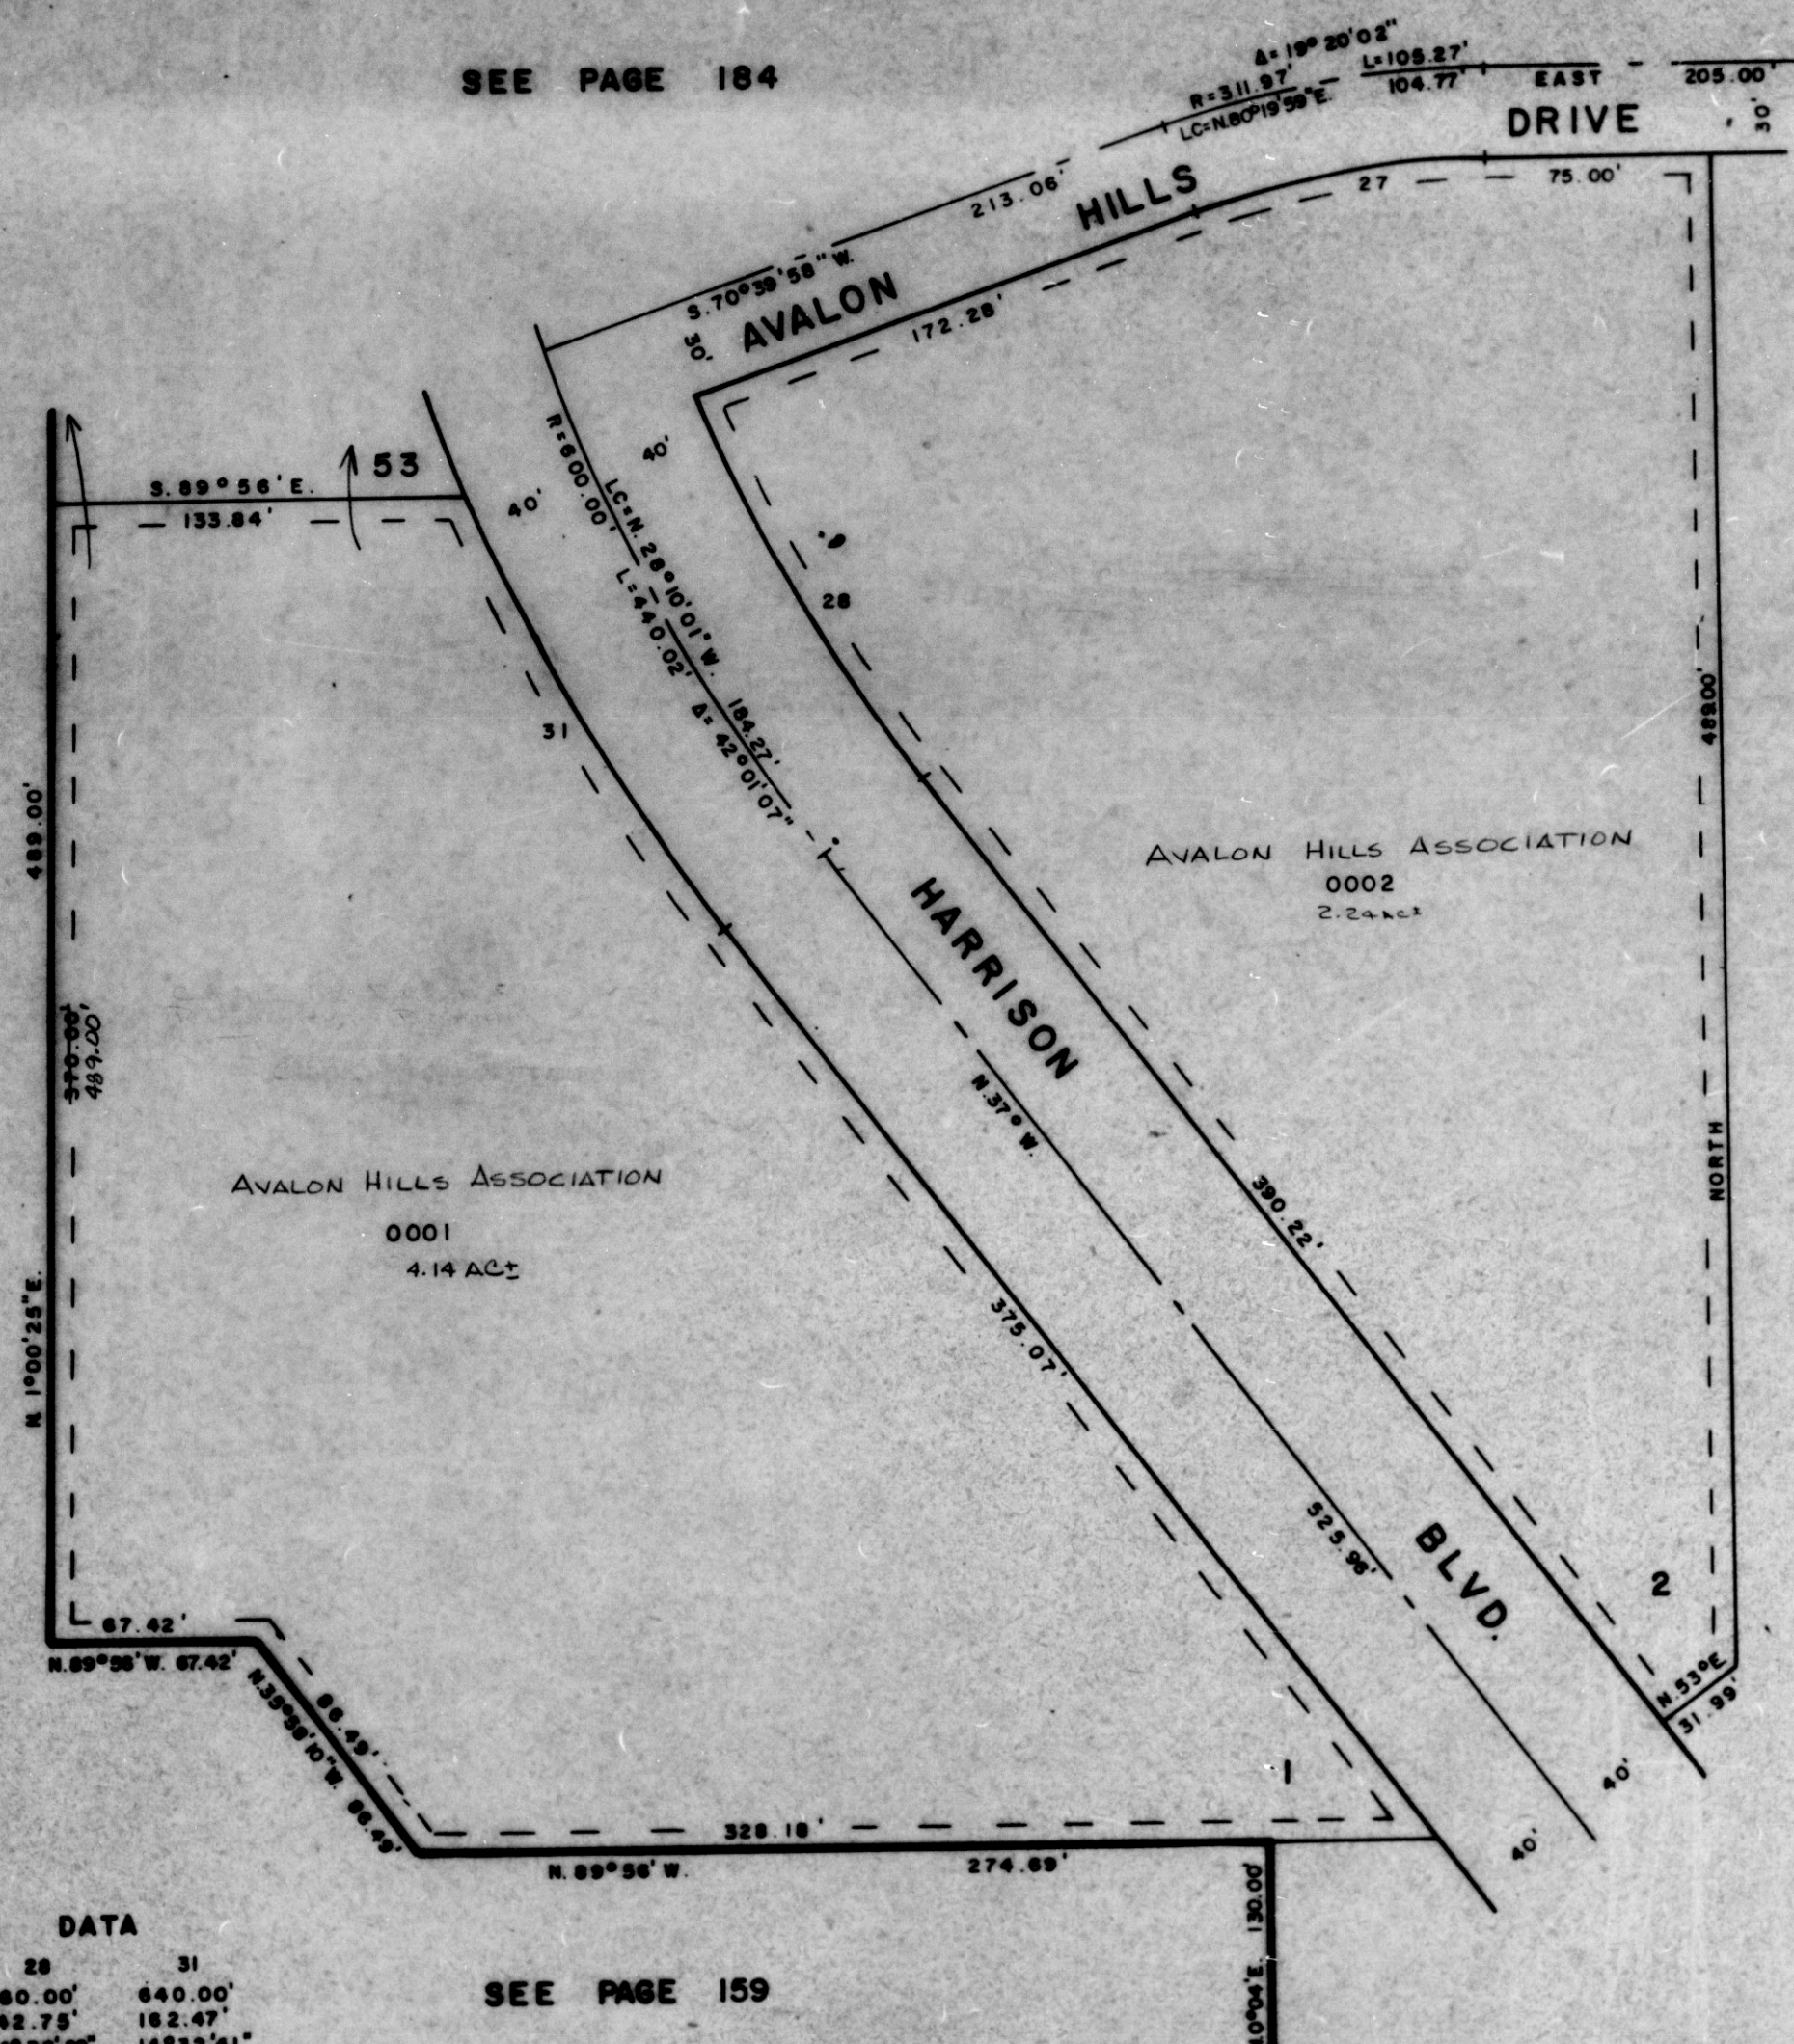

7' UTILITY & DRAINAGE
 EASEMENT AS SHOWN
 BY DASHED LINES

FOR COMPLETE ENG.
 DATA SEE ORIG. DED.
 PLAT IN BOOK 22,
 PAGE 86

W.F.J. 10-79