

PART OF N.E. 1/4 SEC. 9, T.6N., R.1W., S.L.B.&M.
AVALON HILLS SUBDIVISION
 LOTS 1 & 2


183

TAXING UNIT 25

IN OGDEN CITY
 SCALE 1" = 50'

PREFIX 11-182

SEE PAGE 184

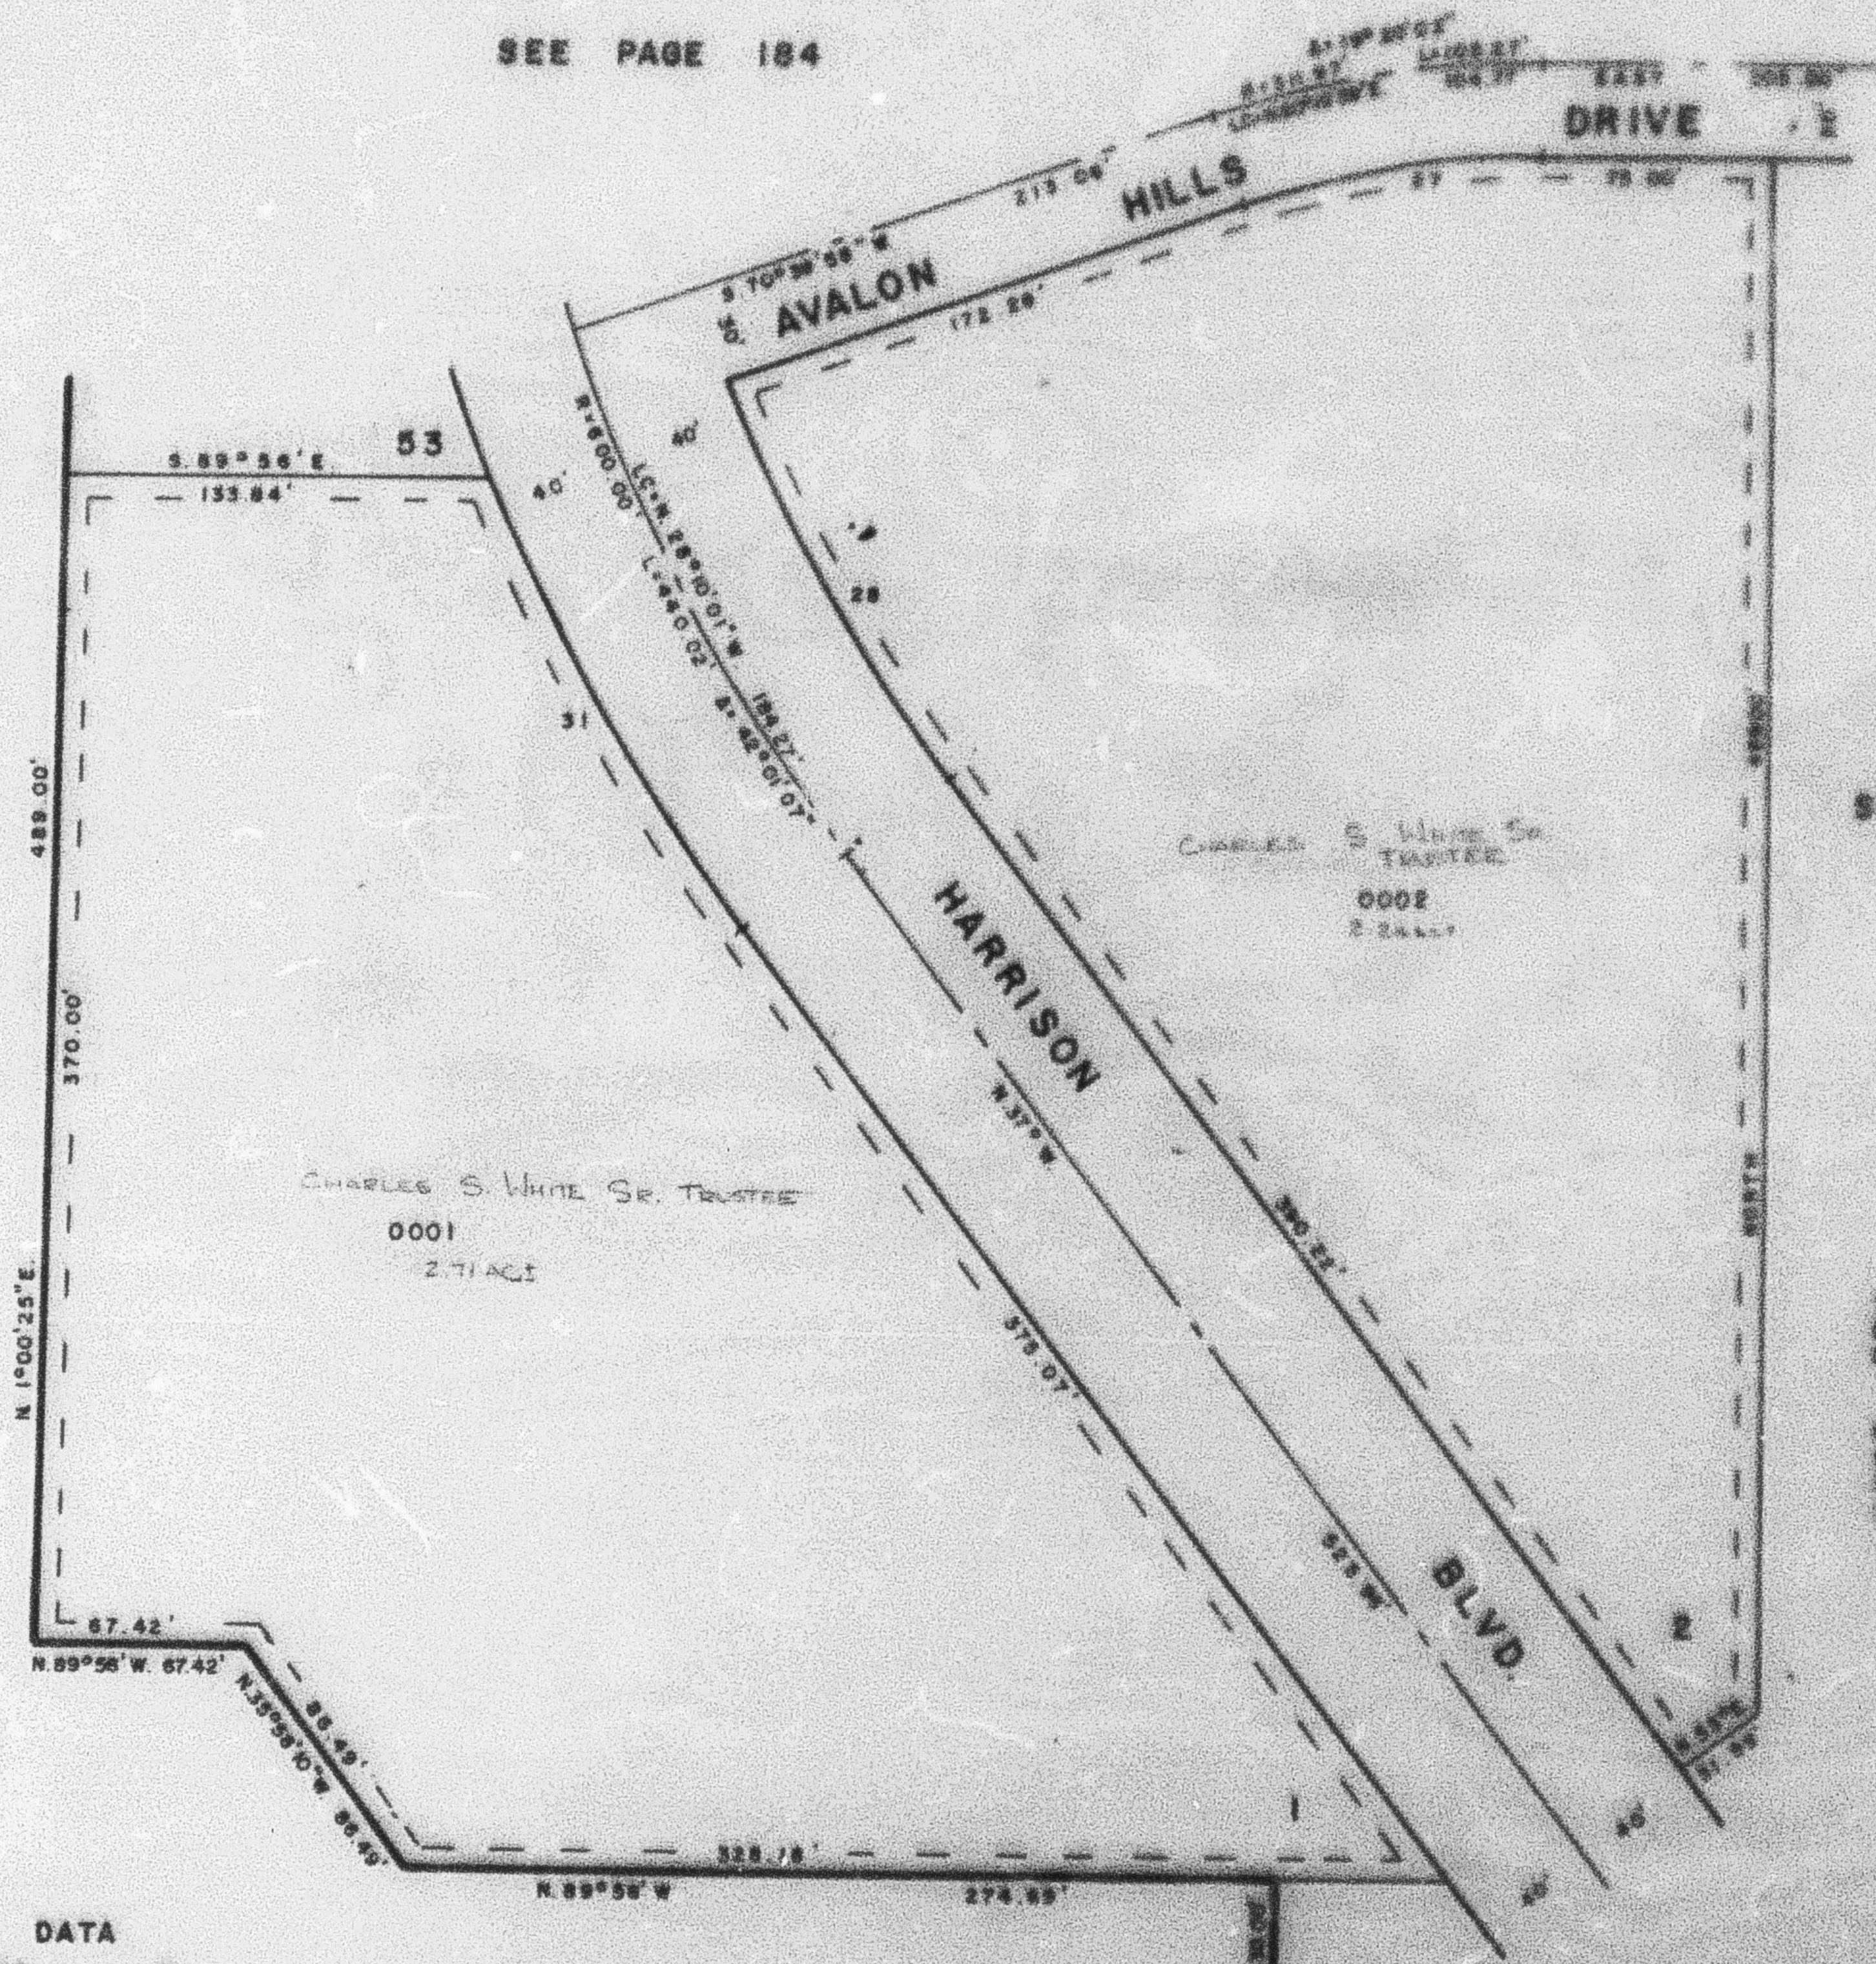

SEE PAGE 181

SEE PAGE 44-1

7' UTILITY & DRAINAGE
 EASEMENT AS SHOWN
 BY DASHED LINES

FOR COMPLETE SURV
 DATA SEE THIS AND
 PLAT IN BOOK 22,
 PAGE 51

CURVE DATA

	27	28	31
RADIUS	281.97'	580.00'	640.00'
ARC	95.15'	142.75'	162.47'
DELTA	19° 20' 02"	14° 56' 20"	14° 32' 41"
LC	94.70'	142.38'	162.03'
	S. 80° 19' 59" W.	N. 29° 41' 50" W.	N. 29° 43' 40" W.

SEE PAGE 159